


FINAL SURVEY	DATE
SURVEYED	BY
PLANT	
TEMPLATE	
AREAS	
CHECKED	
NO.	

ORIGINAL SURVEY	DATE
SURVEYED	BY
PLANT	
TEMPLATE	
AREAS	
CHECKED	
NO.	

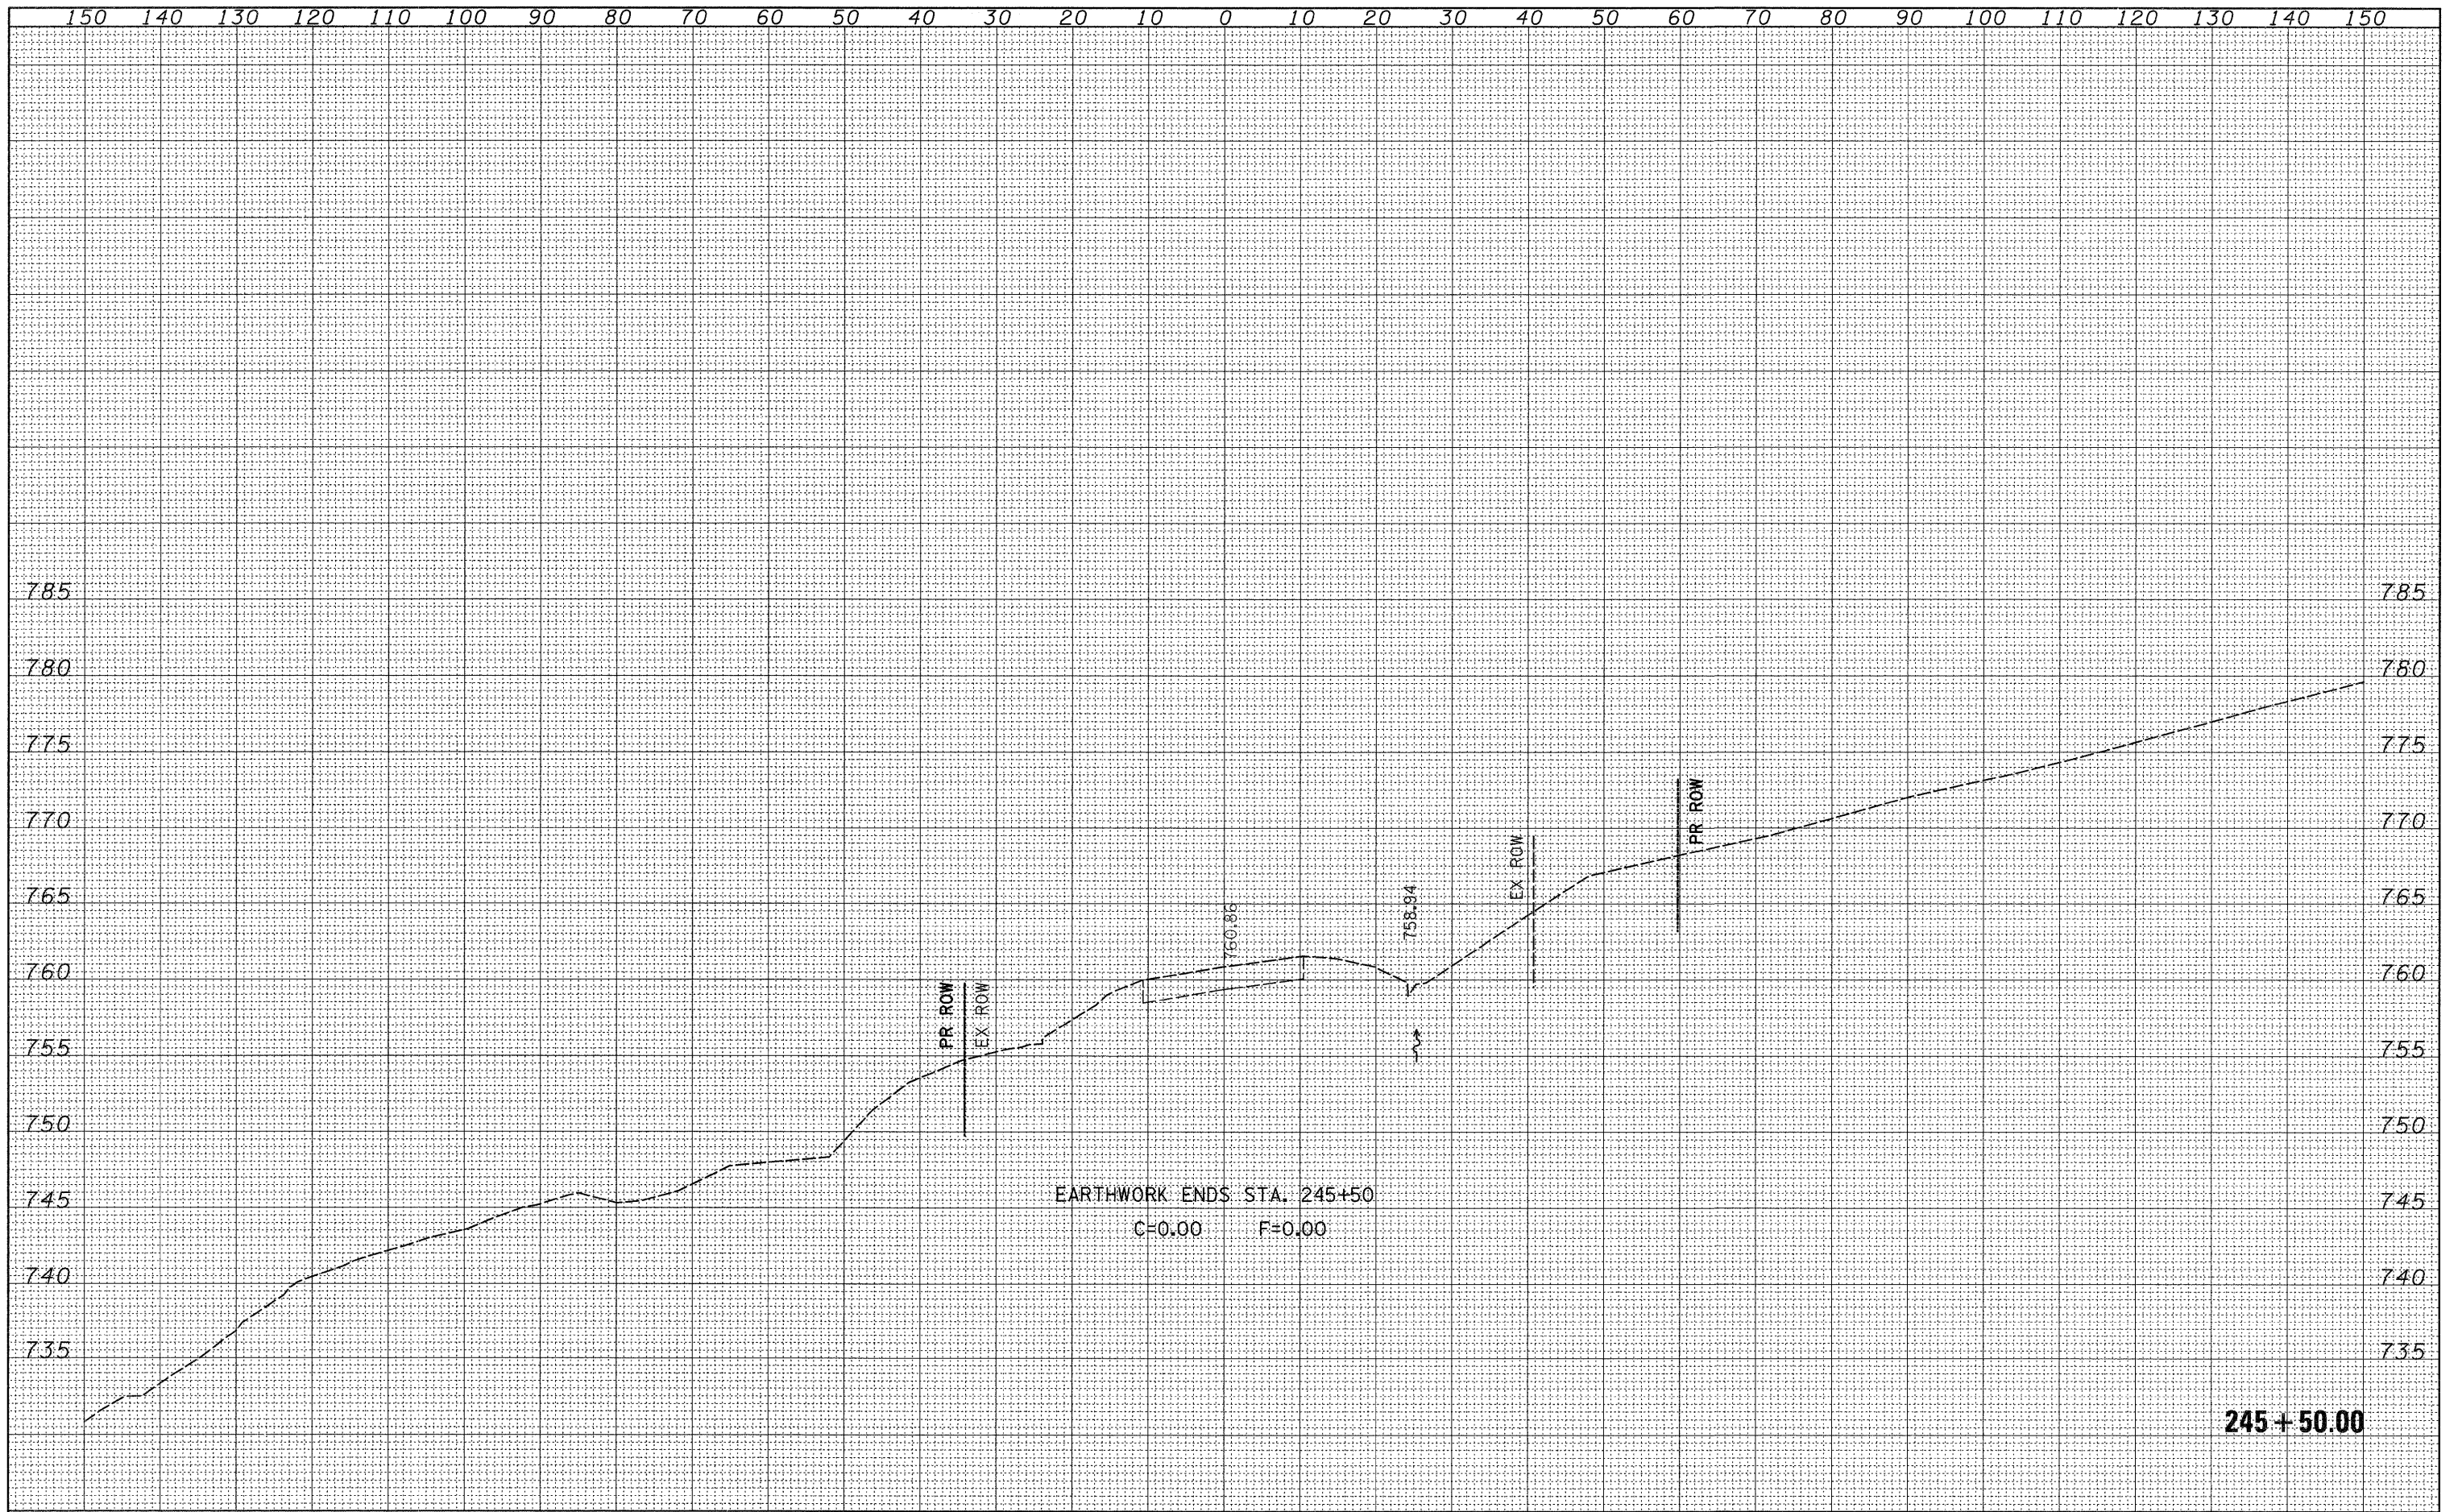

FILE NAME =	USER NAME = hensonke	DESIGNED -	REVISED -	STATE OF ILLINOIS DEPARTMENT OF TRANSPORTATION	IL 78 CROSS SECTIONS				F.A.P. RTE.	SECTION	COUNTY	TOTAL SHEETS	SHEET NO.
os\p\work\PMIDOT\HENSONKE\dms33699\d04787\ssd.dgn		DRAWN -	REVISED -		642	(10,11)T	JO DAVIESS	283	181				
PLOT SCALE = 10,0000' / IN.		CHECKED -	REVISED -		SCALE: SHEET NO. OF SHEETS STA. 245+50.00 TO STA. 245+50.00				FED. ROAD DIST. NO.	ILLINOIS FED. AID PROJECT	CONTRACT NO. 64D07		
PLOT DATE = Tue Sep 30 11:54:03 2008		DATE -	REVISED -										