


FINAL SURVEY	DATE
SURVEYED	BY
NOTE BOOK	
NO. _____	
TEMPLATE	
AREAS	
CHECKED	

ORIGINAL SURVEY	DATE
SURVEYED	BY
NOTE BOOK	
NO. _____	
TEMPLATE	
AREAS	
CHECKED	

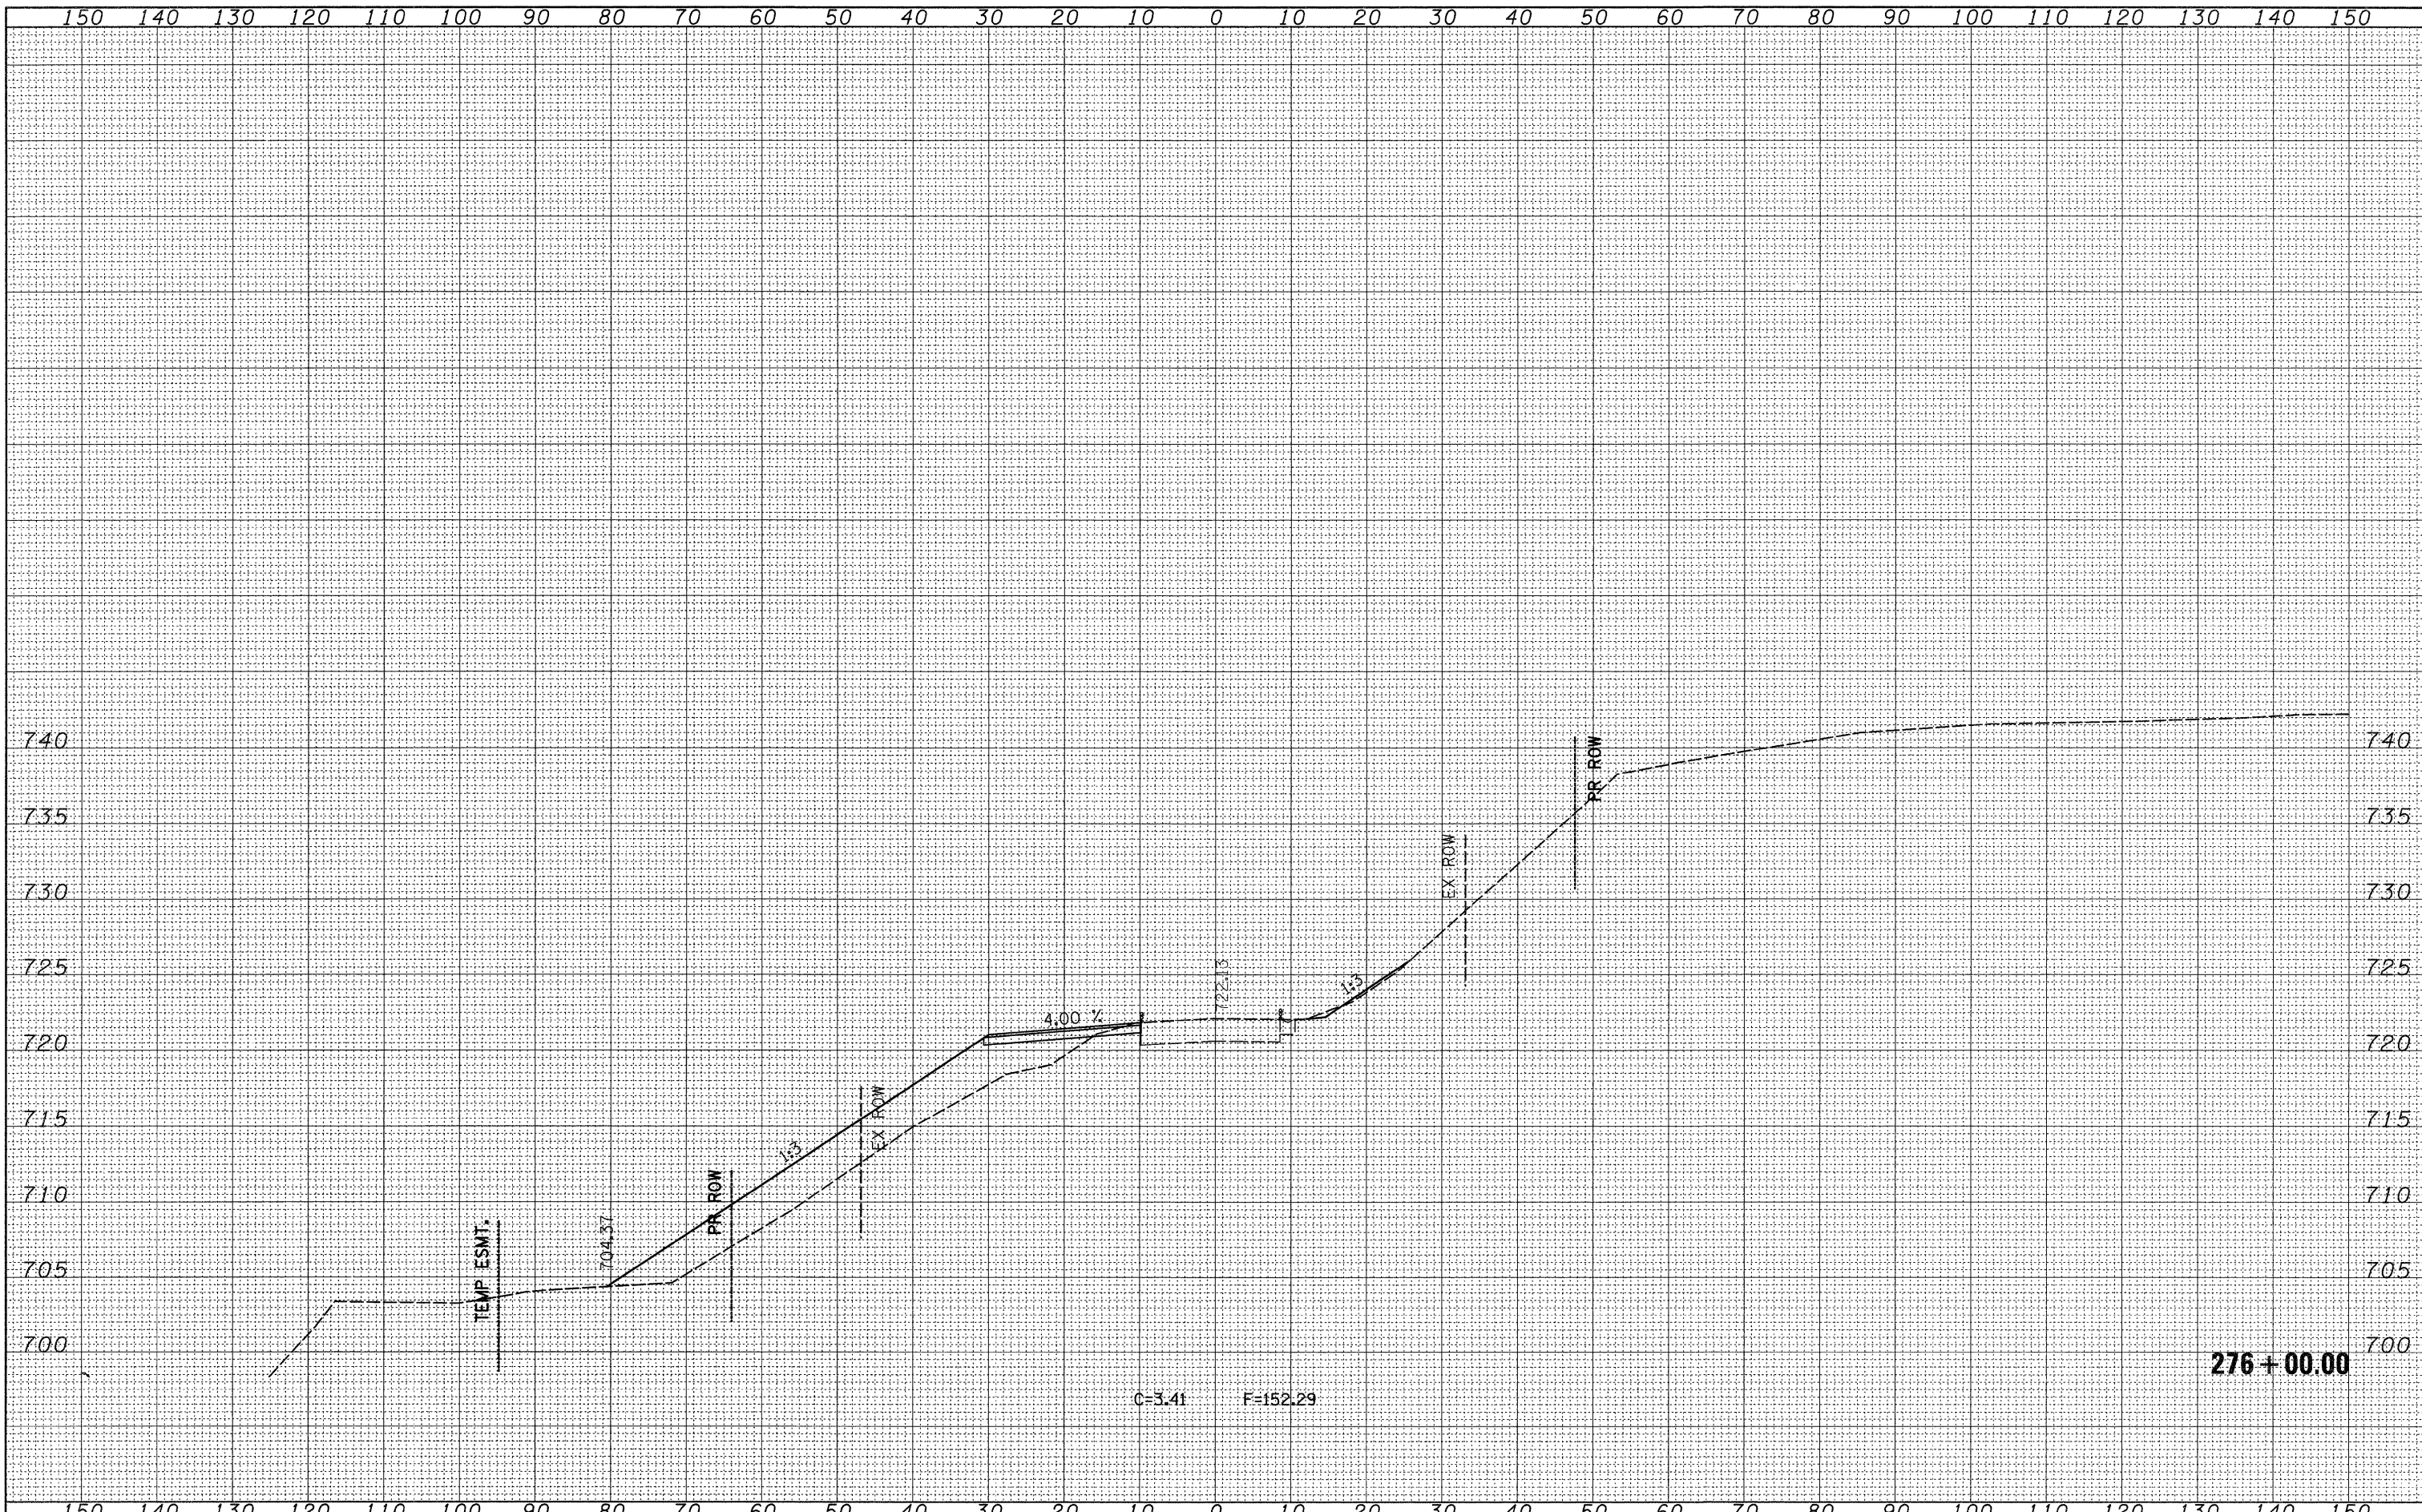

276+00.00

FILE NAME =	USER NAME = hensonke	DESIGNED -	REVISED -	STATE OF ILLINOIS DEPARTMENT OF TRANSPORTATION	IL 78 CROSS SECTIONS			F.A.P. RTE.	SECTION	COUNTY	TOTAL SHEETS	SHEET NO.
ct:\pw_work\PWIDOT\HENSONKE\dms33699\d04787.xsd	dgn	DRAWN -	REVISED -		642	(10,11)T	JO DAVIESS	283	186			
PLOT SCALE = 10.0000' / IN.	CHECKED -	REVISED -	SCALE:		SHEET NO.	OF SHEETS	STA. 276+00.00 TO STA. 276+00.00	FED. ROAD DIST. NO.	ILLINOIS FED. AID PROJECT			
PLOT DATE = Tue Sep 30 14:10:22 2008	DATE -	REVISED -							CONTRACT NO. 64D07			