


FINAL SURVEY	DATE
SURVEYED	BY
NOTE BOOK	
NO.	
TEMPERATURE	
AREAS CHECKED	

ORIGINAL SURVEY	DATE
SURVEYED	BY
NOTE BOOK	
NO.	
TEMPERATURE	
AREAS CHECKED	

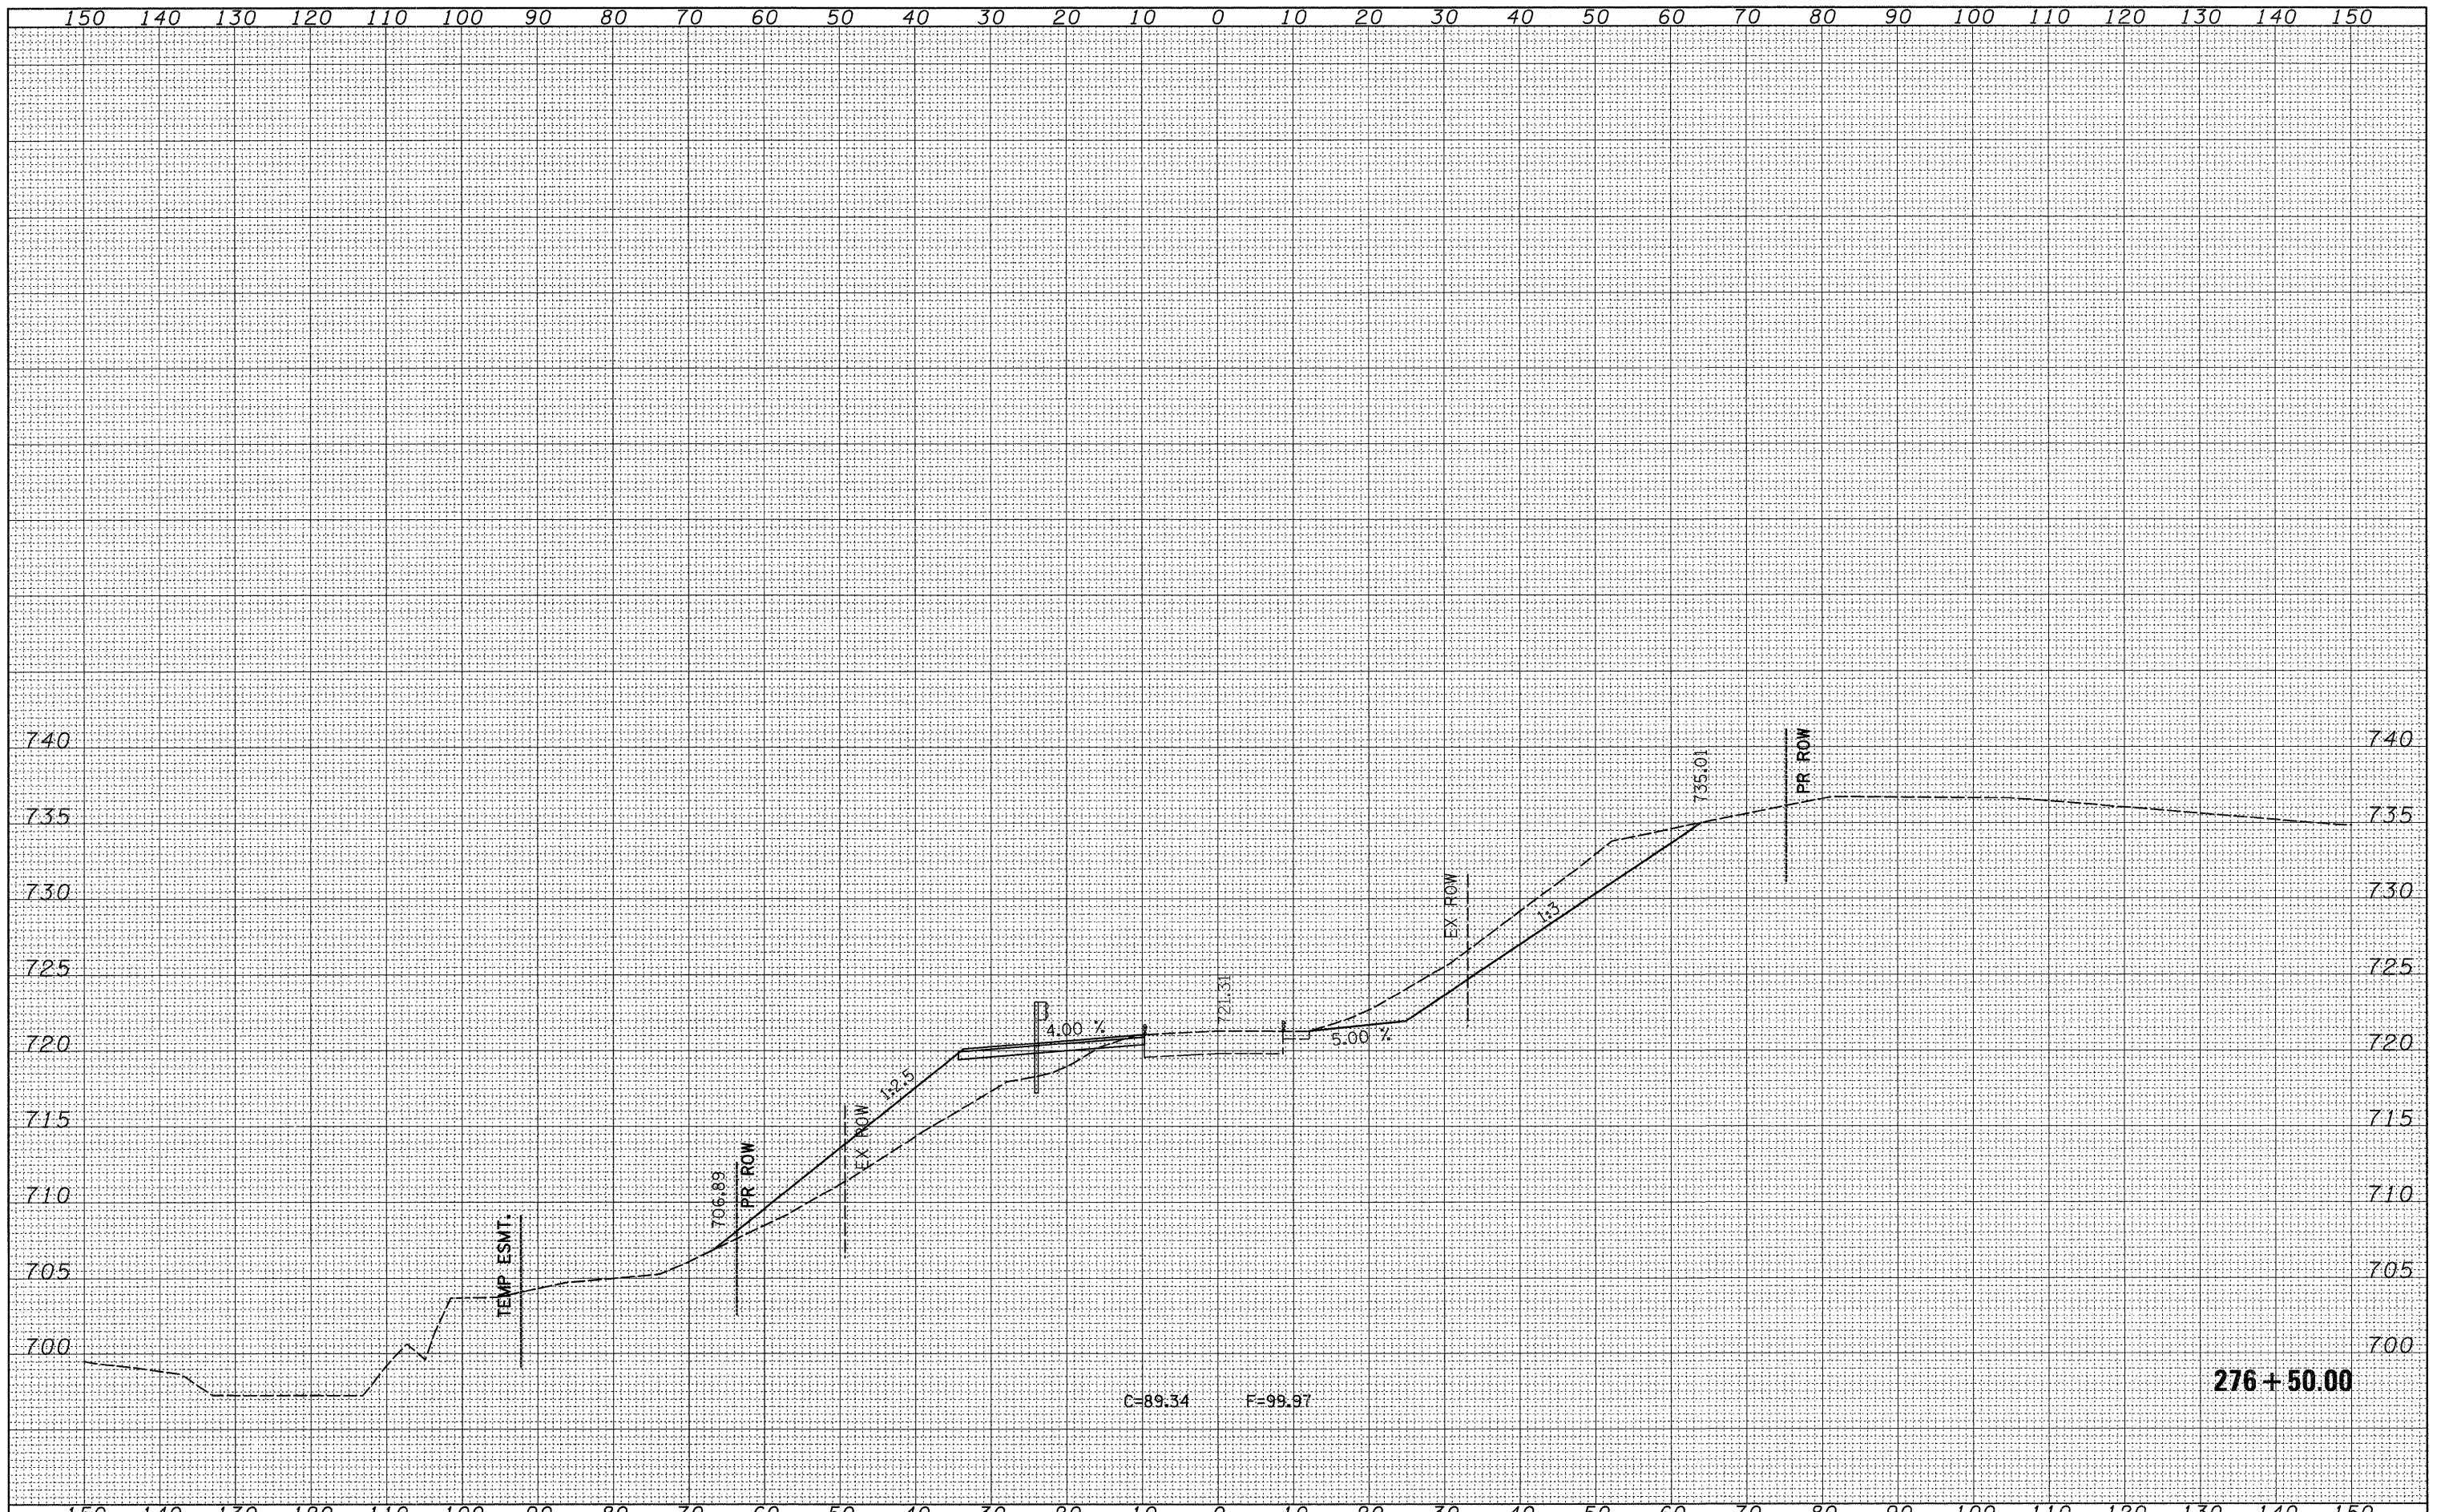

FILE NAME =	USER NAME = hensonke	DESIGNED -	REVISED -	STATE OF ILLINOIS DEPARTMENT OF TRANSPORTATION	IL 78 CROSS SECTIONS		F.A.P. RTE.	SECTION	COUNTY	TOTAL SHEETS	SHEET NO.		
c:\pwork\p\1007\HENSONKE\dms33699\d04787.xsc	kdgn	DRAWN -	REVISED -				642	(10,11)T	JO DAVIESS	283	187		
PLOT SCALE = 10.0000' / IN.		CHECKED -	REVISED -				SCALE:		SHEET NO. OF SHEETS		STA. 276+50.00 TO STA. 276+50.00	FED. ROAD DIST. NO.	ILLINOIS FED. AID PROJECT
PLOT DATE = Tue Sep 30 14:10:23 2008		DATE -	REVISED -								CONTRACT NO. 64007		