


DATE	
BY	
FINAL SURVEY	
REVISION	
NOTE BOOK	
NO.	
TEMP ESMT.	
PR ROW	
EXIST. PERM ESMT.	
EX ROW	
AREAS CHECKED	

DATE	
BY	
ORIGINAL SURVEY	
REVISION	
NOTE BOOK	
NO.	
TEMP ESMT.	
PR ROW	
EXIST. PERM ESMT.	
EX ROW	
AREAS CHECKED	

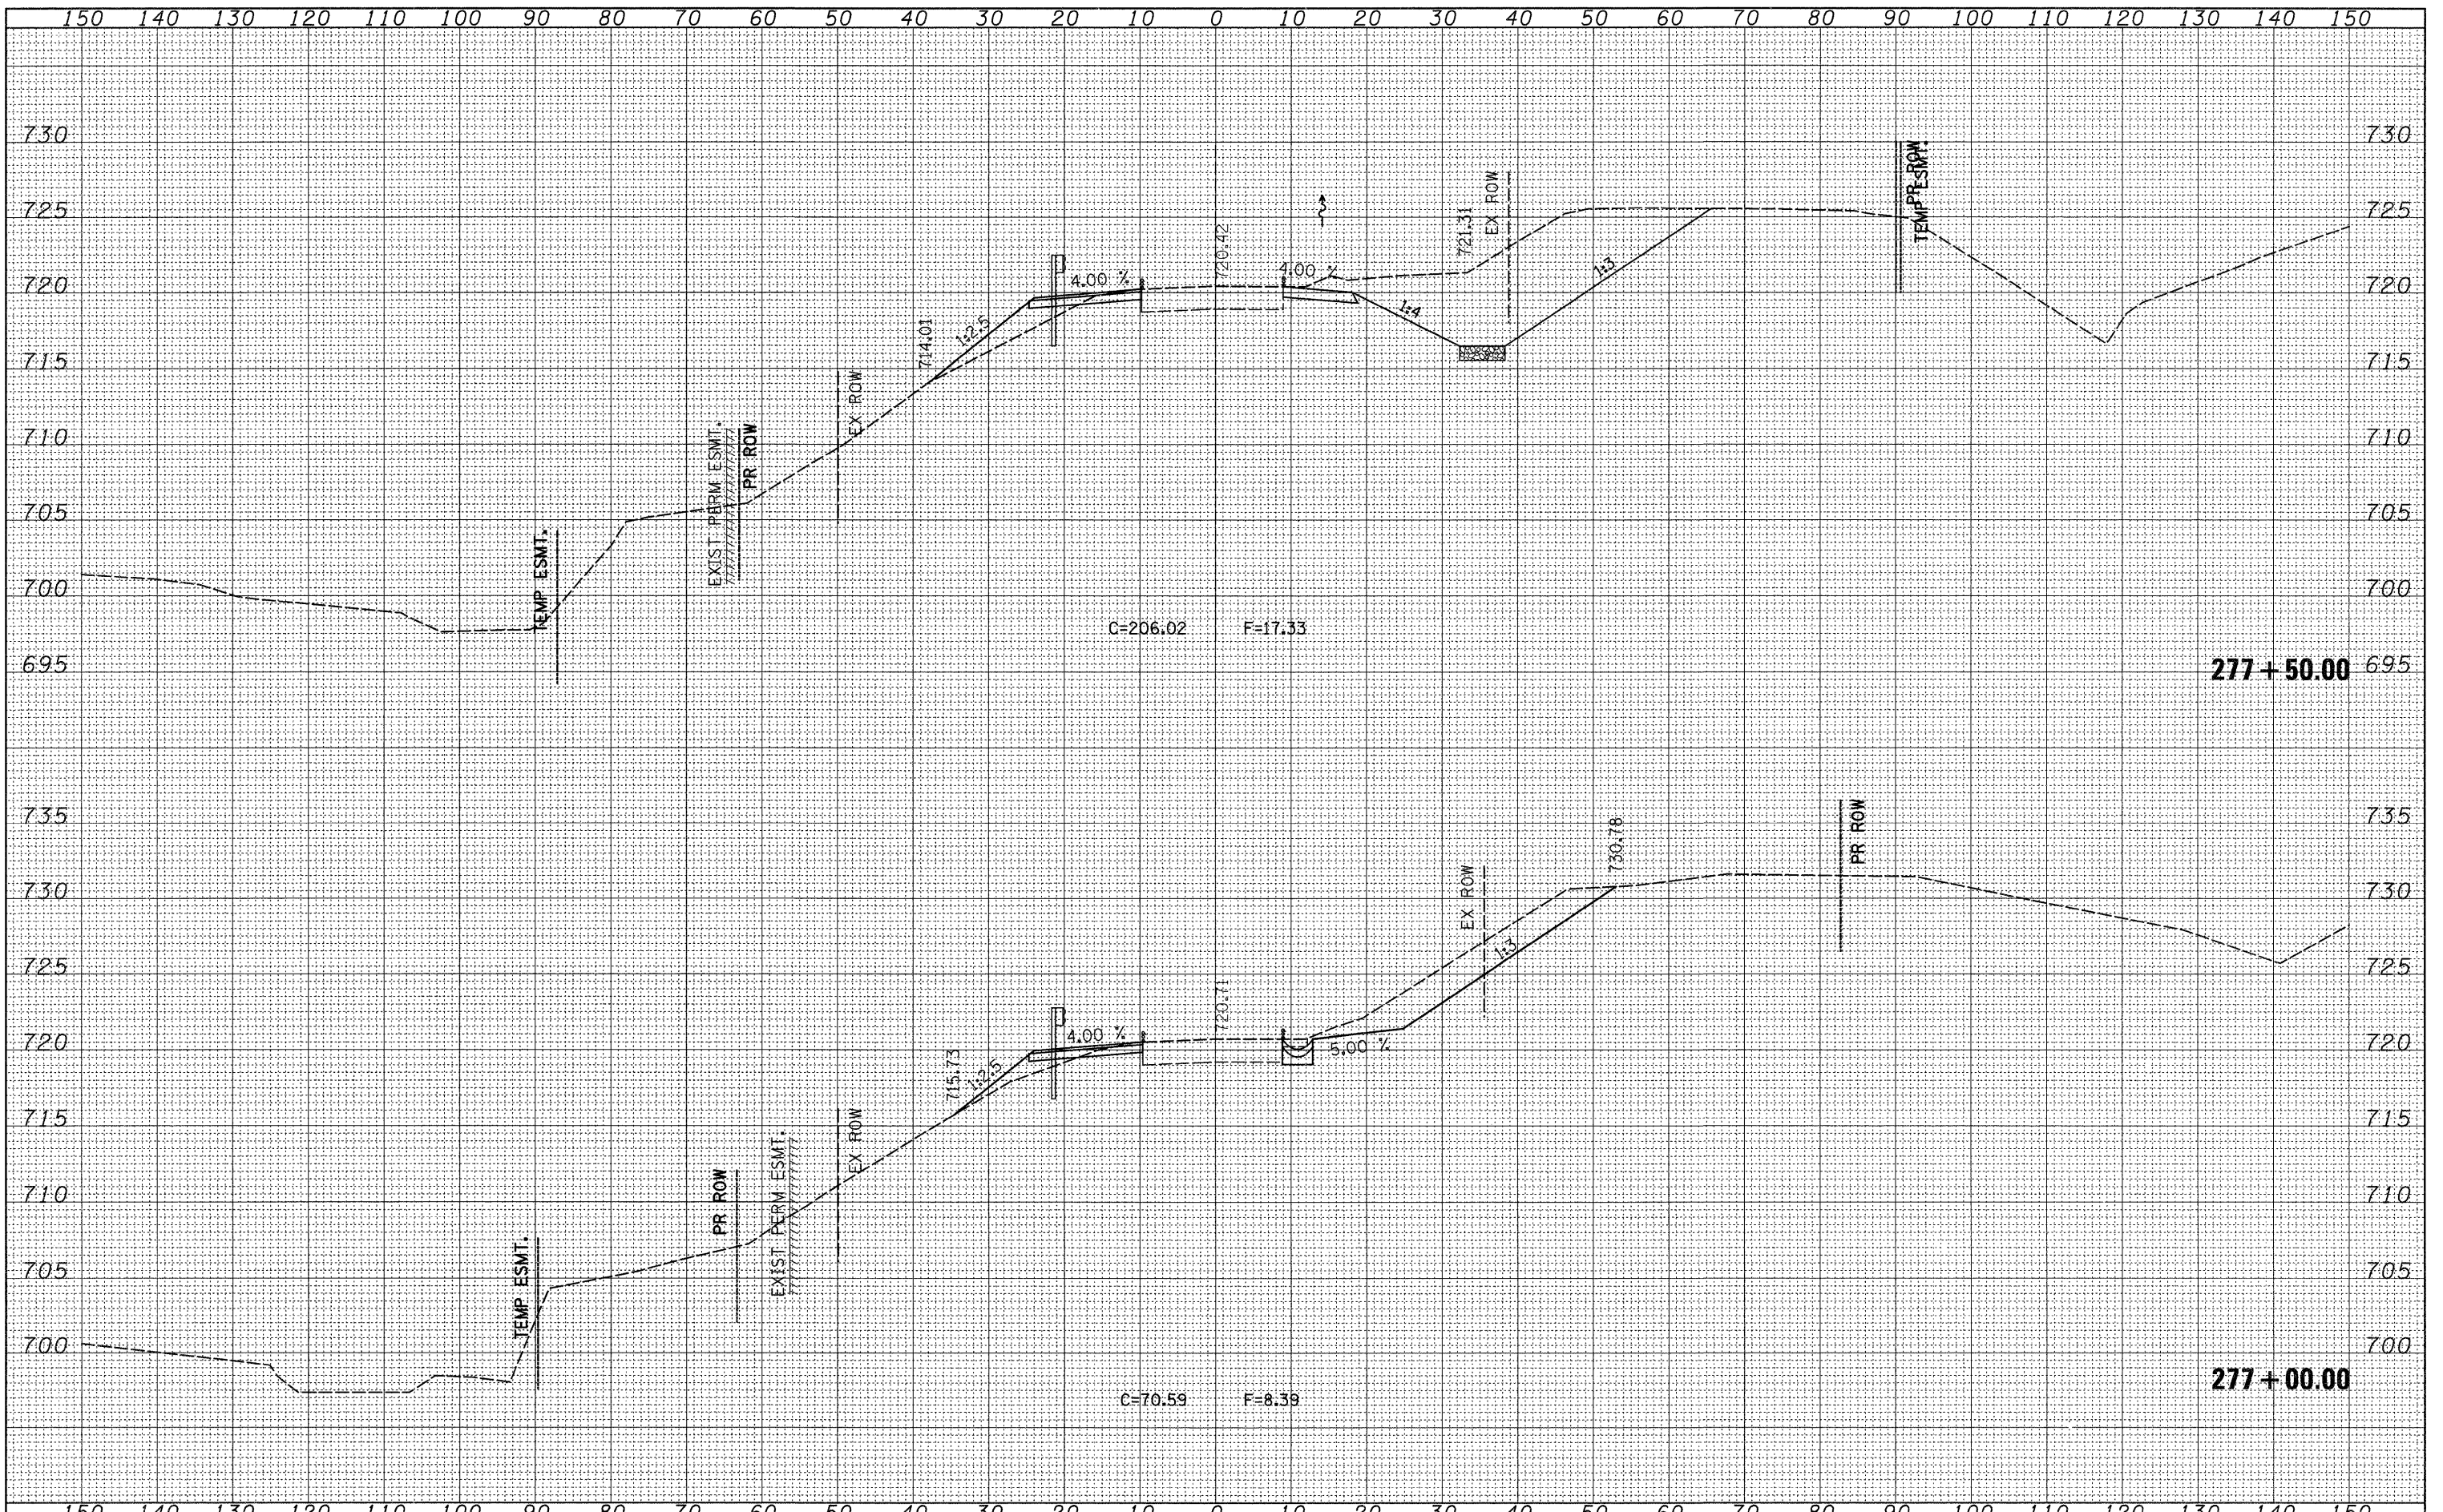

FILE NAME =	USER NAME = hansonke	DESIGNED -	REVISED -	<b>STATE OF ILLINOIS</b> <b>DEPARTMENT OF TRANSPORTATION</b>	<b>IL 78 CROSS SECTIONS</b>			F.A.P. RTE.	SECTION	COUNTY	TOTAL SHEETS	SHEET NO.
ct:\pw_work\PW1001\HENSONKE\dms33699\d04787\sc4.dgn	DRAWN -	REVISED -	642					(10,11)T	JO DAVIESS	283	188	
PLOT SCALE = 10,0000 ' / IN.	CHECKED -	REVISED -	CONTRACT NO. 64D07									
PLOT DATE = Tue Sep 30 14:02:23 2008	DATE -	REVISED -	FED. ROAD DIST. NO. ILLINOIS FED. AID PROJECT									
				SCALE:	SHEET NO.	OF	SHEETS	STA. 277+00.00	TO STA. 277+50.00			