


FINAL SURVEY	DATE
SURVEYED	BY
NOTE BOOK	NO.
TEMPLATE	AREAS CHECKED
AREAS CHECKED	

ORIGINAL SURVEY	DATE
SURVEYED	BY
NOTE BOOK	NO.
TEMPLATE	AREAS CHECKED
AREAS CHECKED	

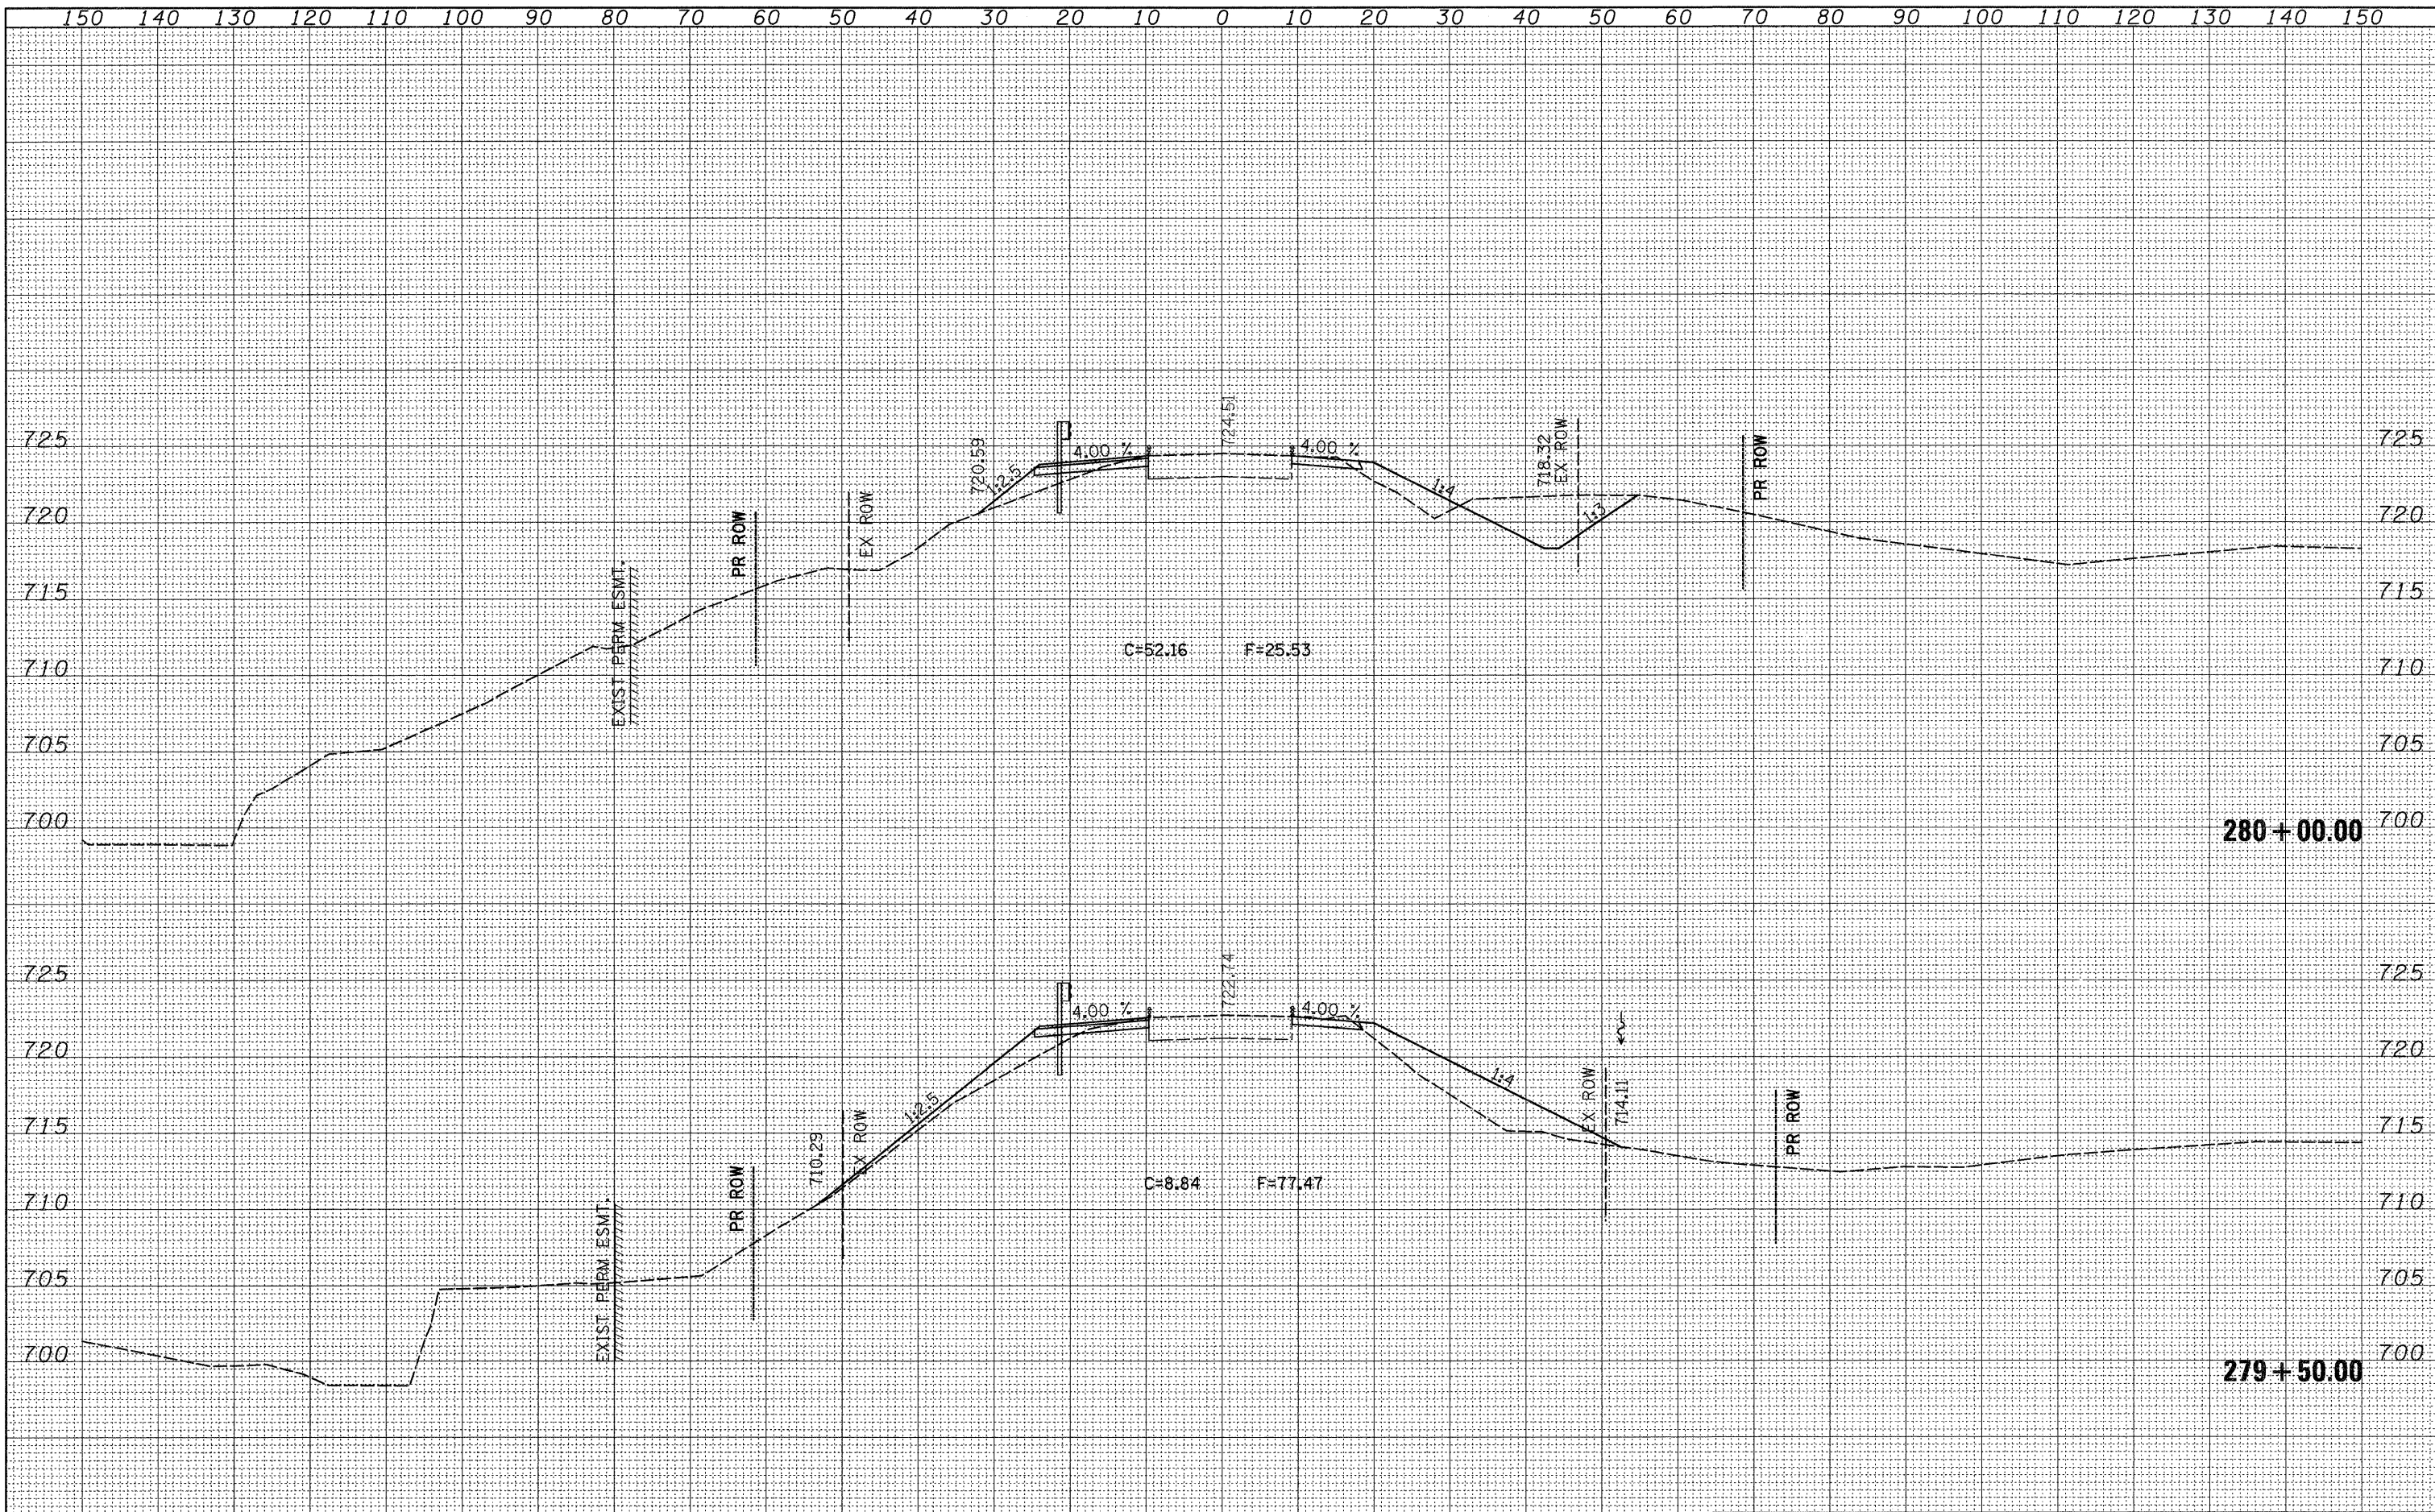

FILE NAME =	USER NAME = hensanke	DESIGNED -	REVISED -	STATE OF ILLINOIS DEPARTMENT OF TRANSPORTATION	IL 78 CROSS SECTIONS			F.A.P. RTE.	SECTION	COUNTY	TOTAL SHEETS	SHEET NO.
ct:\pw_work\PW\DOT\HENSONKE\dms33699\d04787\scd.dgn	PLOT SCALE = 10,0000 ' / IN.	DRAWN -	REVISED -					642	(10,11)T	JO DAVIESS	283	191
PLOT DATE = Tue Sep 30 14:10:24 2008	DATE -	CHECKED -	REVISED -					CONTRACT NO. 64007				
		DATE -	REVISED -					FED. ROAD DIST. NO. ILLINOIS FED. AID PROJECT				
SCALE:				SHEET NO. OF SHEETS		STA. 279+50.00 TO STA. 280+00.00						