


FINAL SURVEY	DATE
SURVEYED	BY
NOTE BOOK	
NO.	
AREAS CHECKED	
AREAS	
TEMPLATE	

ORIGINAL SURVEY	DATE
SURVEYED	BY
NOTE BOOK	
NO.	
AREAS CHECKED	
AREAS	
TEMPLATE	

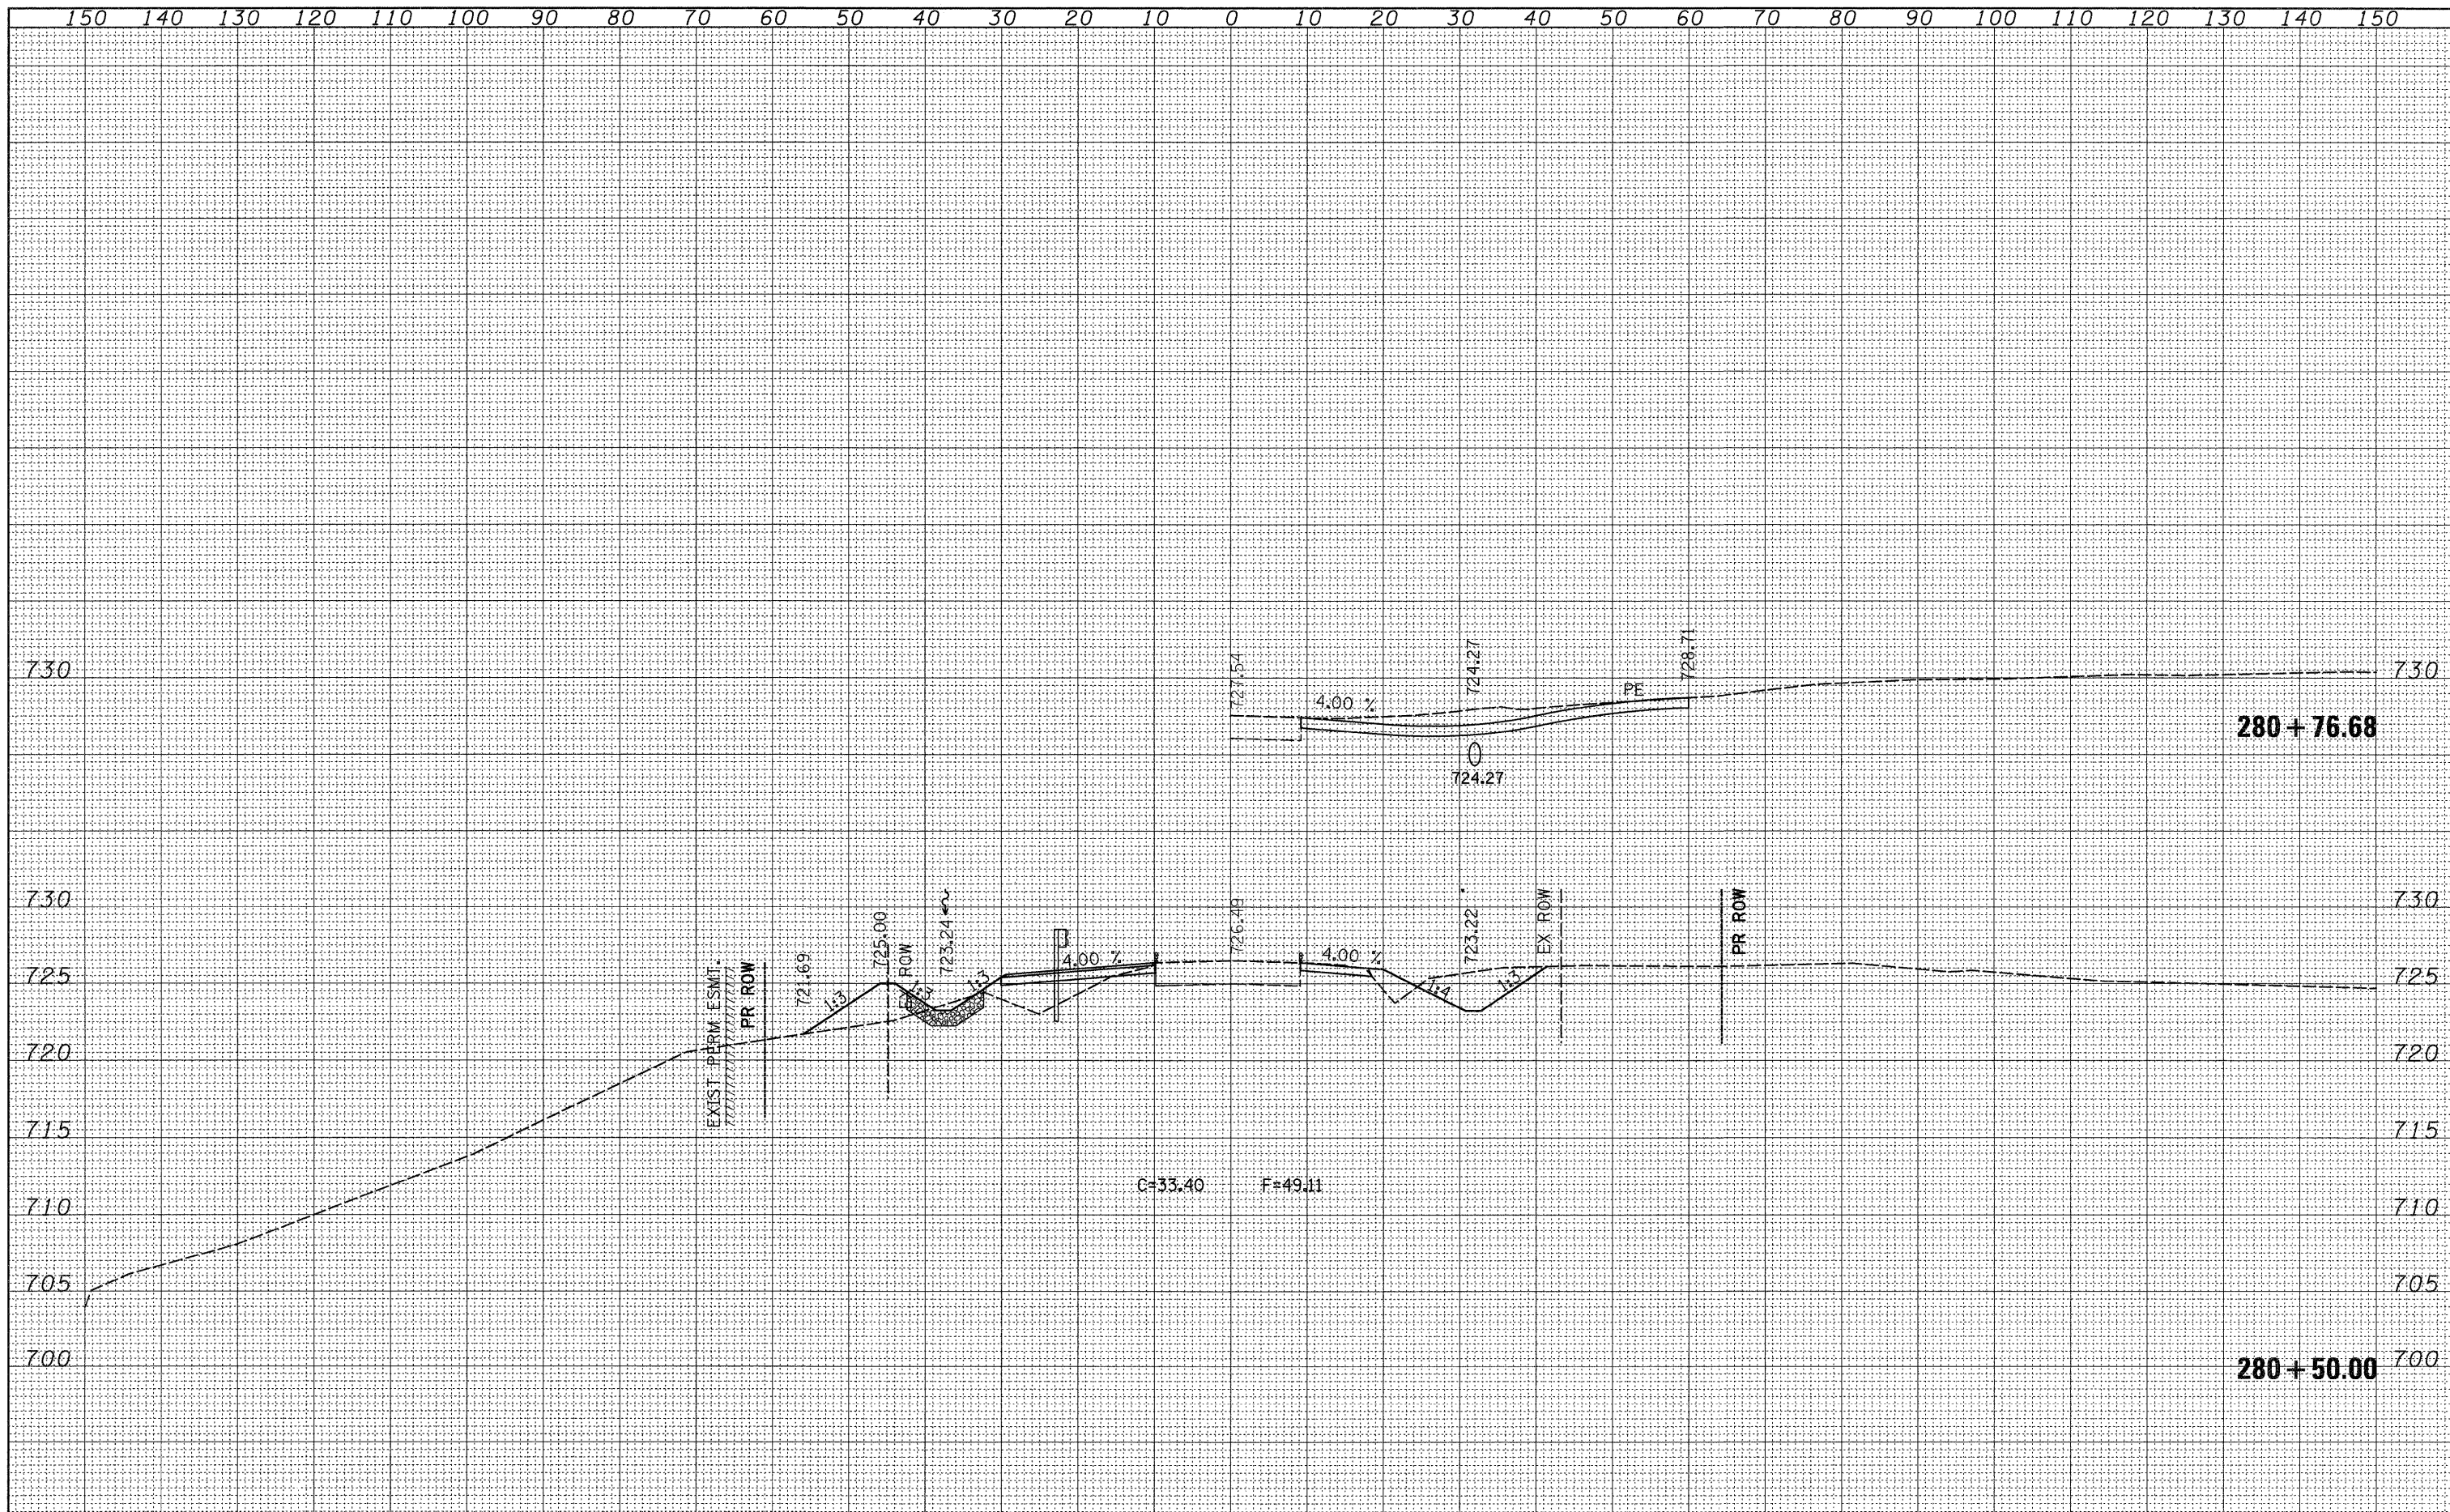

FILE NAME =	USER NAME = hensonke	DESIGNED -	REVISED -	STATE OF ILLINOIS DEPARTMENT OF TRANSPORTATION	IL 78 CROSS SECTIONS			F.A.P. RTE.	SECTION	COUNTY	TOTAL SHEETS	SHEET NO.
at:\pw_work\PWIDOT\HENSONKE\dms33699\d04787.xsc4.dgn	PLOT SCALE = 10,0000' / IN.	DRAWN -	REVISED -					642	(10,11)T	JO DAVIESS	283	192
	PLOT DATE = Tue Sep 30 14:02:25 2008	CHECKED -	REVISED -					CONTRACT NO. 64D07				
		DATE -	REVISED -					SCALE:	SHEET NO.	OF SHEETS	STA. 280+50.00 TO STA. 280+76.68	FED. ROAD DIST. NO.