


DATE	
BY	
FINAL SURVEY	
SURVEYED	
NOTE BOOK	
NO.	
TEMPLATE	
AREAS CHECKED	

DATE	
BY	
ORIGINAL SURVEY	
SURVEYED	
NOTE BOOK	
NO.	
TEMPLATE	
AREAS CHECKED	

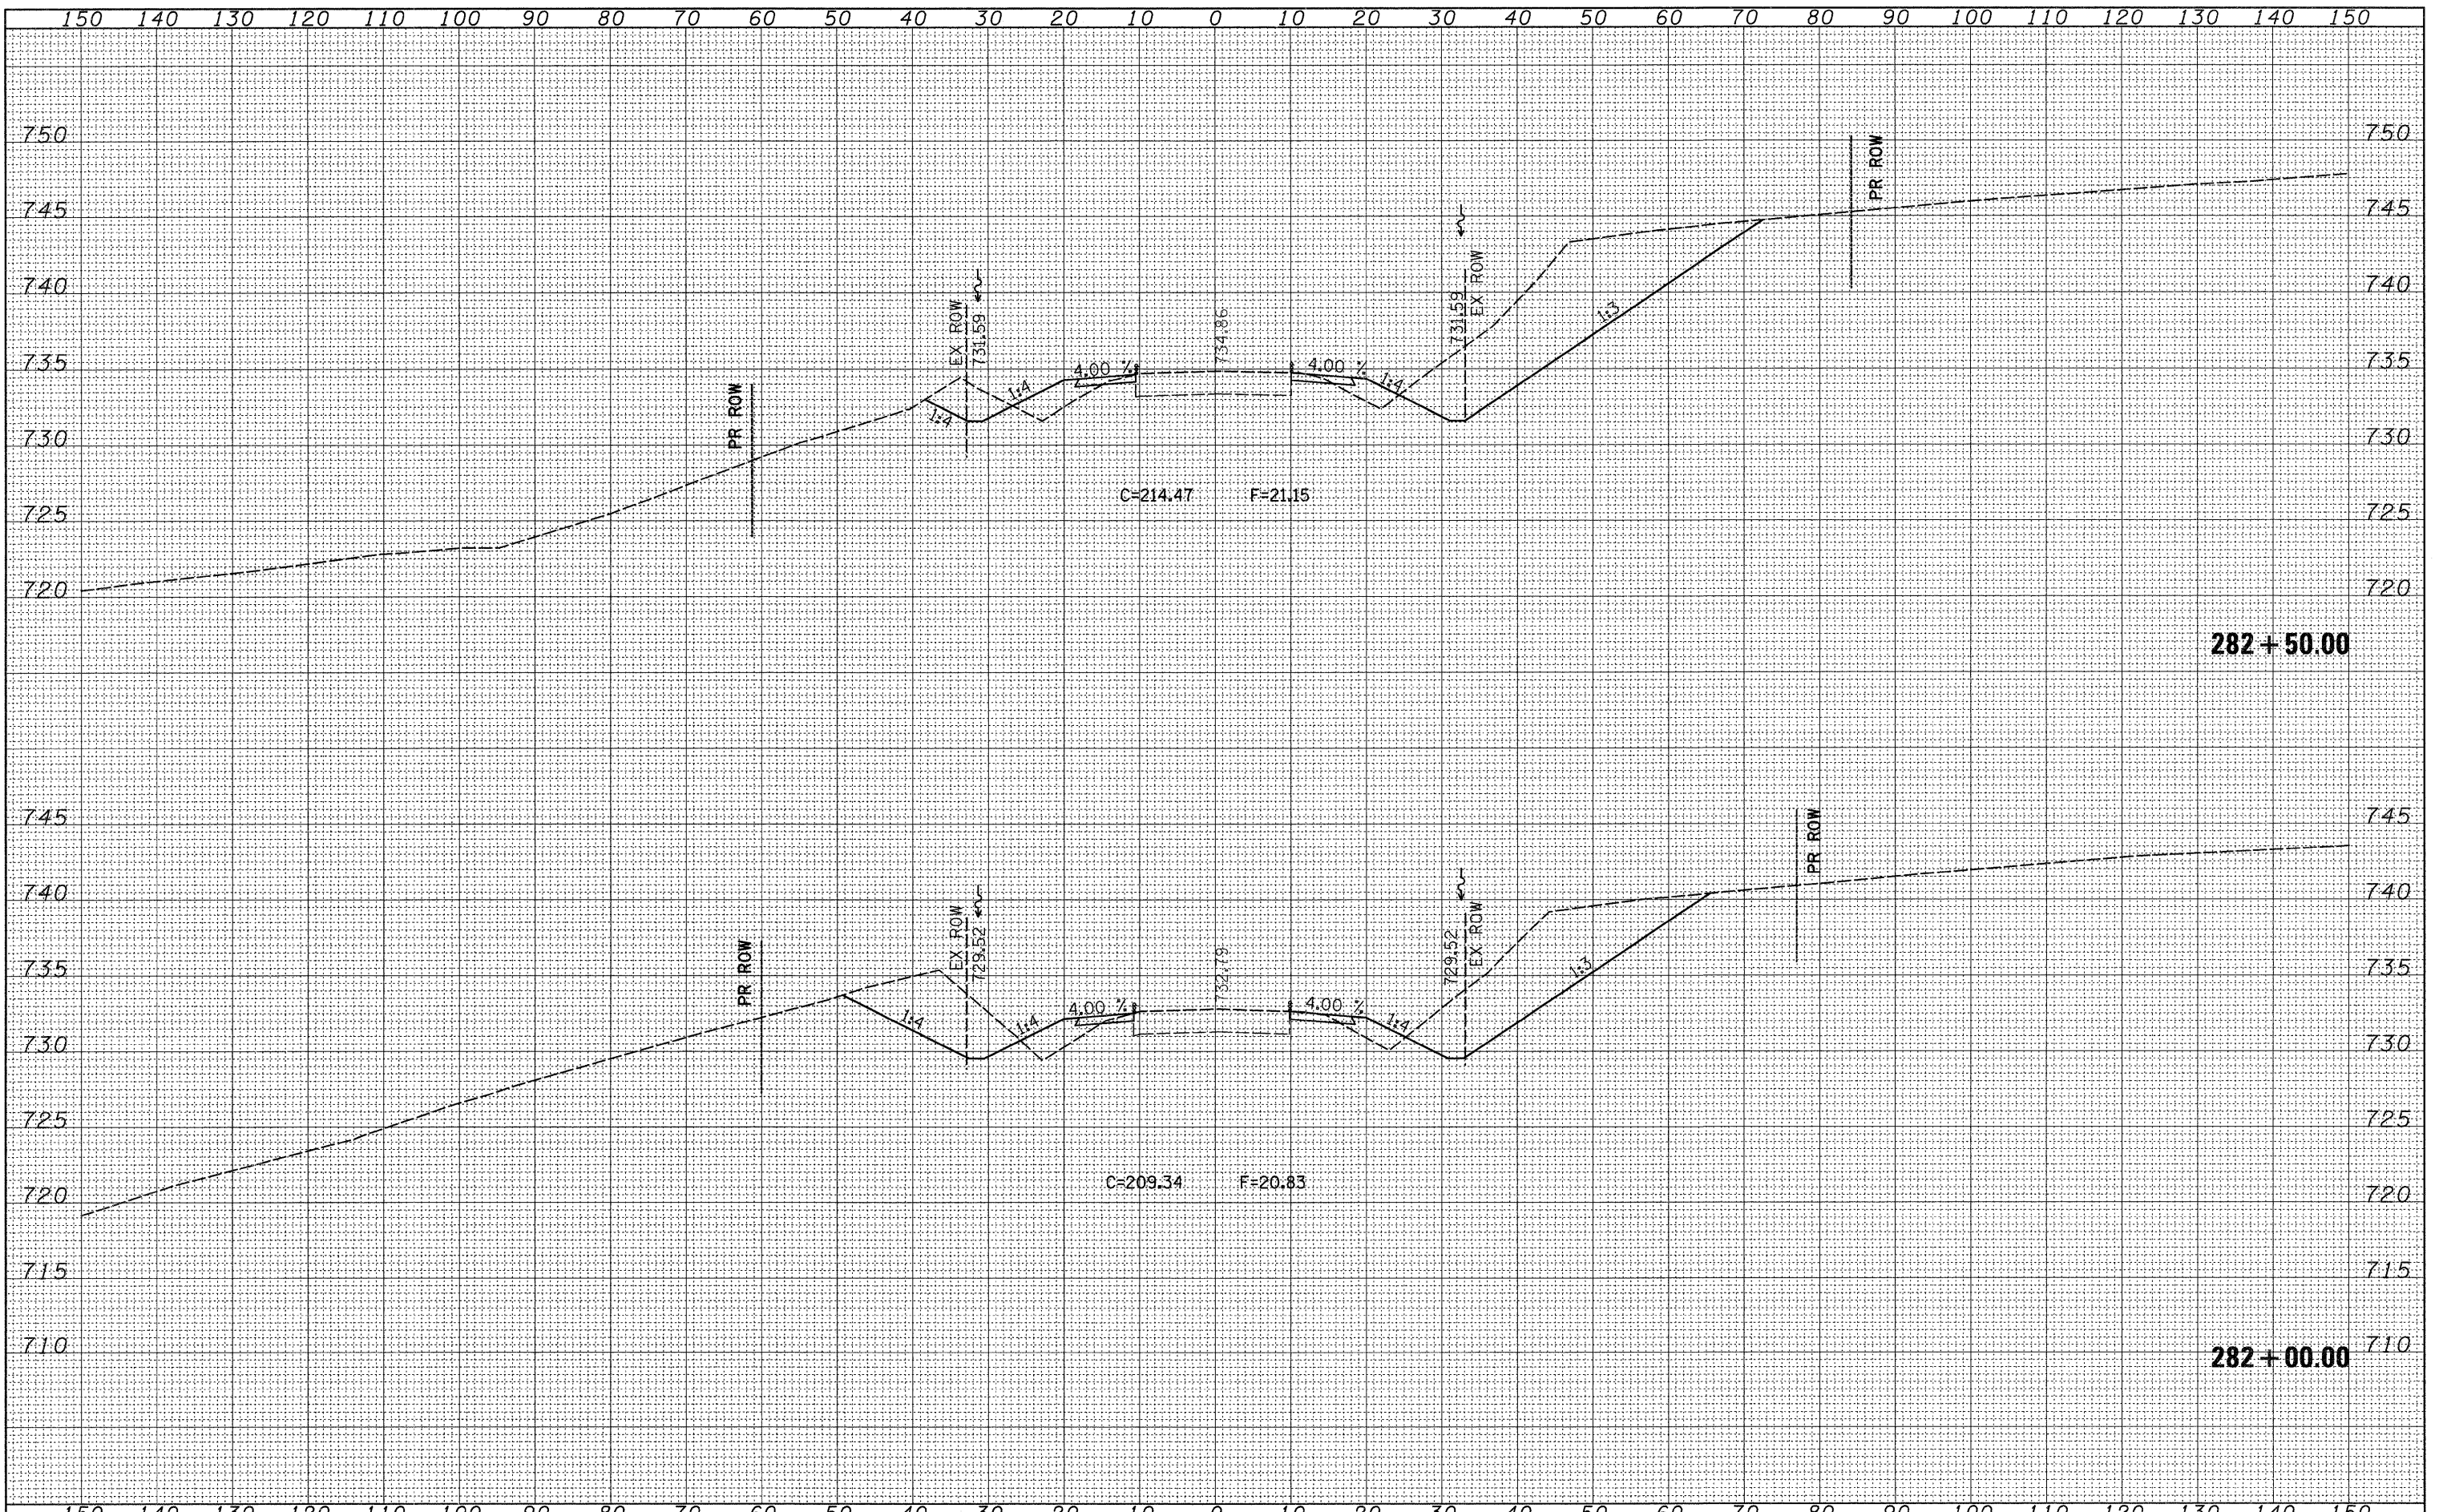

FILE NAME =	USER NAME = hansonke	DESIGNED -	REVISED -	STATE OF ILLINOIS DEPARTMENT OF TRANSPORTATION	IL 78 CROSS SECTIONS			F.A.P. RTE.	SECTION	COUNTY	TOTAL SHEETS	SHEET NO.
at:\pw_work\PW100T\HENSONKE\dms33699\d04787\sc4.dgn	DRAWN -	REVISED -	642					(10,11)T	JO DAVIESS	283	194	
PLOT SCALE = 10,0000 ' / IN.	CHECKED -	REVISED -	CONTRACT NO. 64D07									
PLOT DATE = Tue Sep 30 14:02:26 2008	DATE -	REVISED -	ILLINOIS FED. AID PROJECT									
				SCALE:	SHEET NO.	OF	SHEETS	STA. 282+00.00	TO STA. 282+50.00			