


DATE	
BY	
FINAL SURVEY	
REVISION	
NOTE BOOK	
NO.	
AREAS CHECKED	

DATE	
BY	
ORIGINAL SURVEY	
REVISION	
NOTE BOOK	
NO.	
AREAS CHECKED	

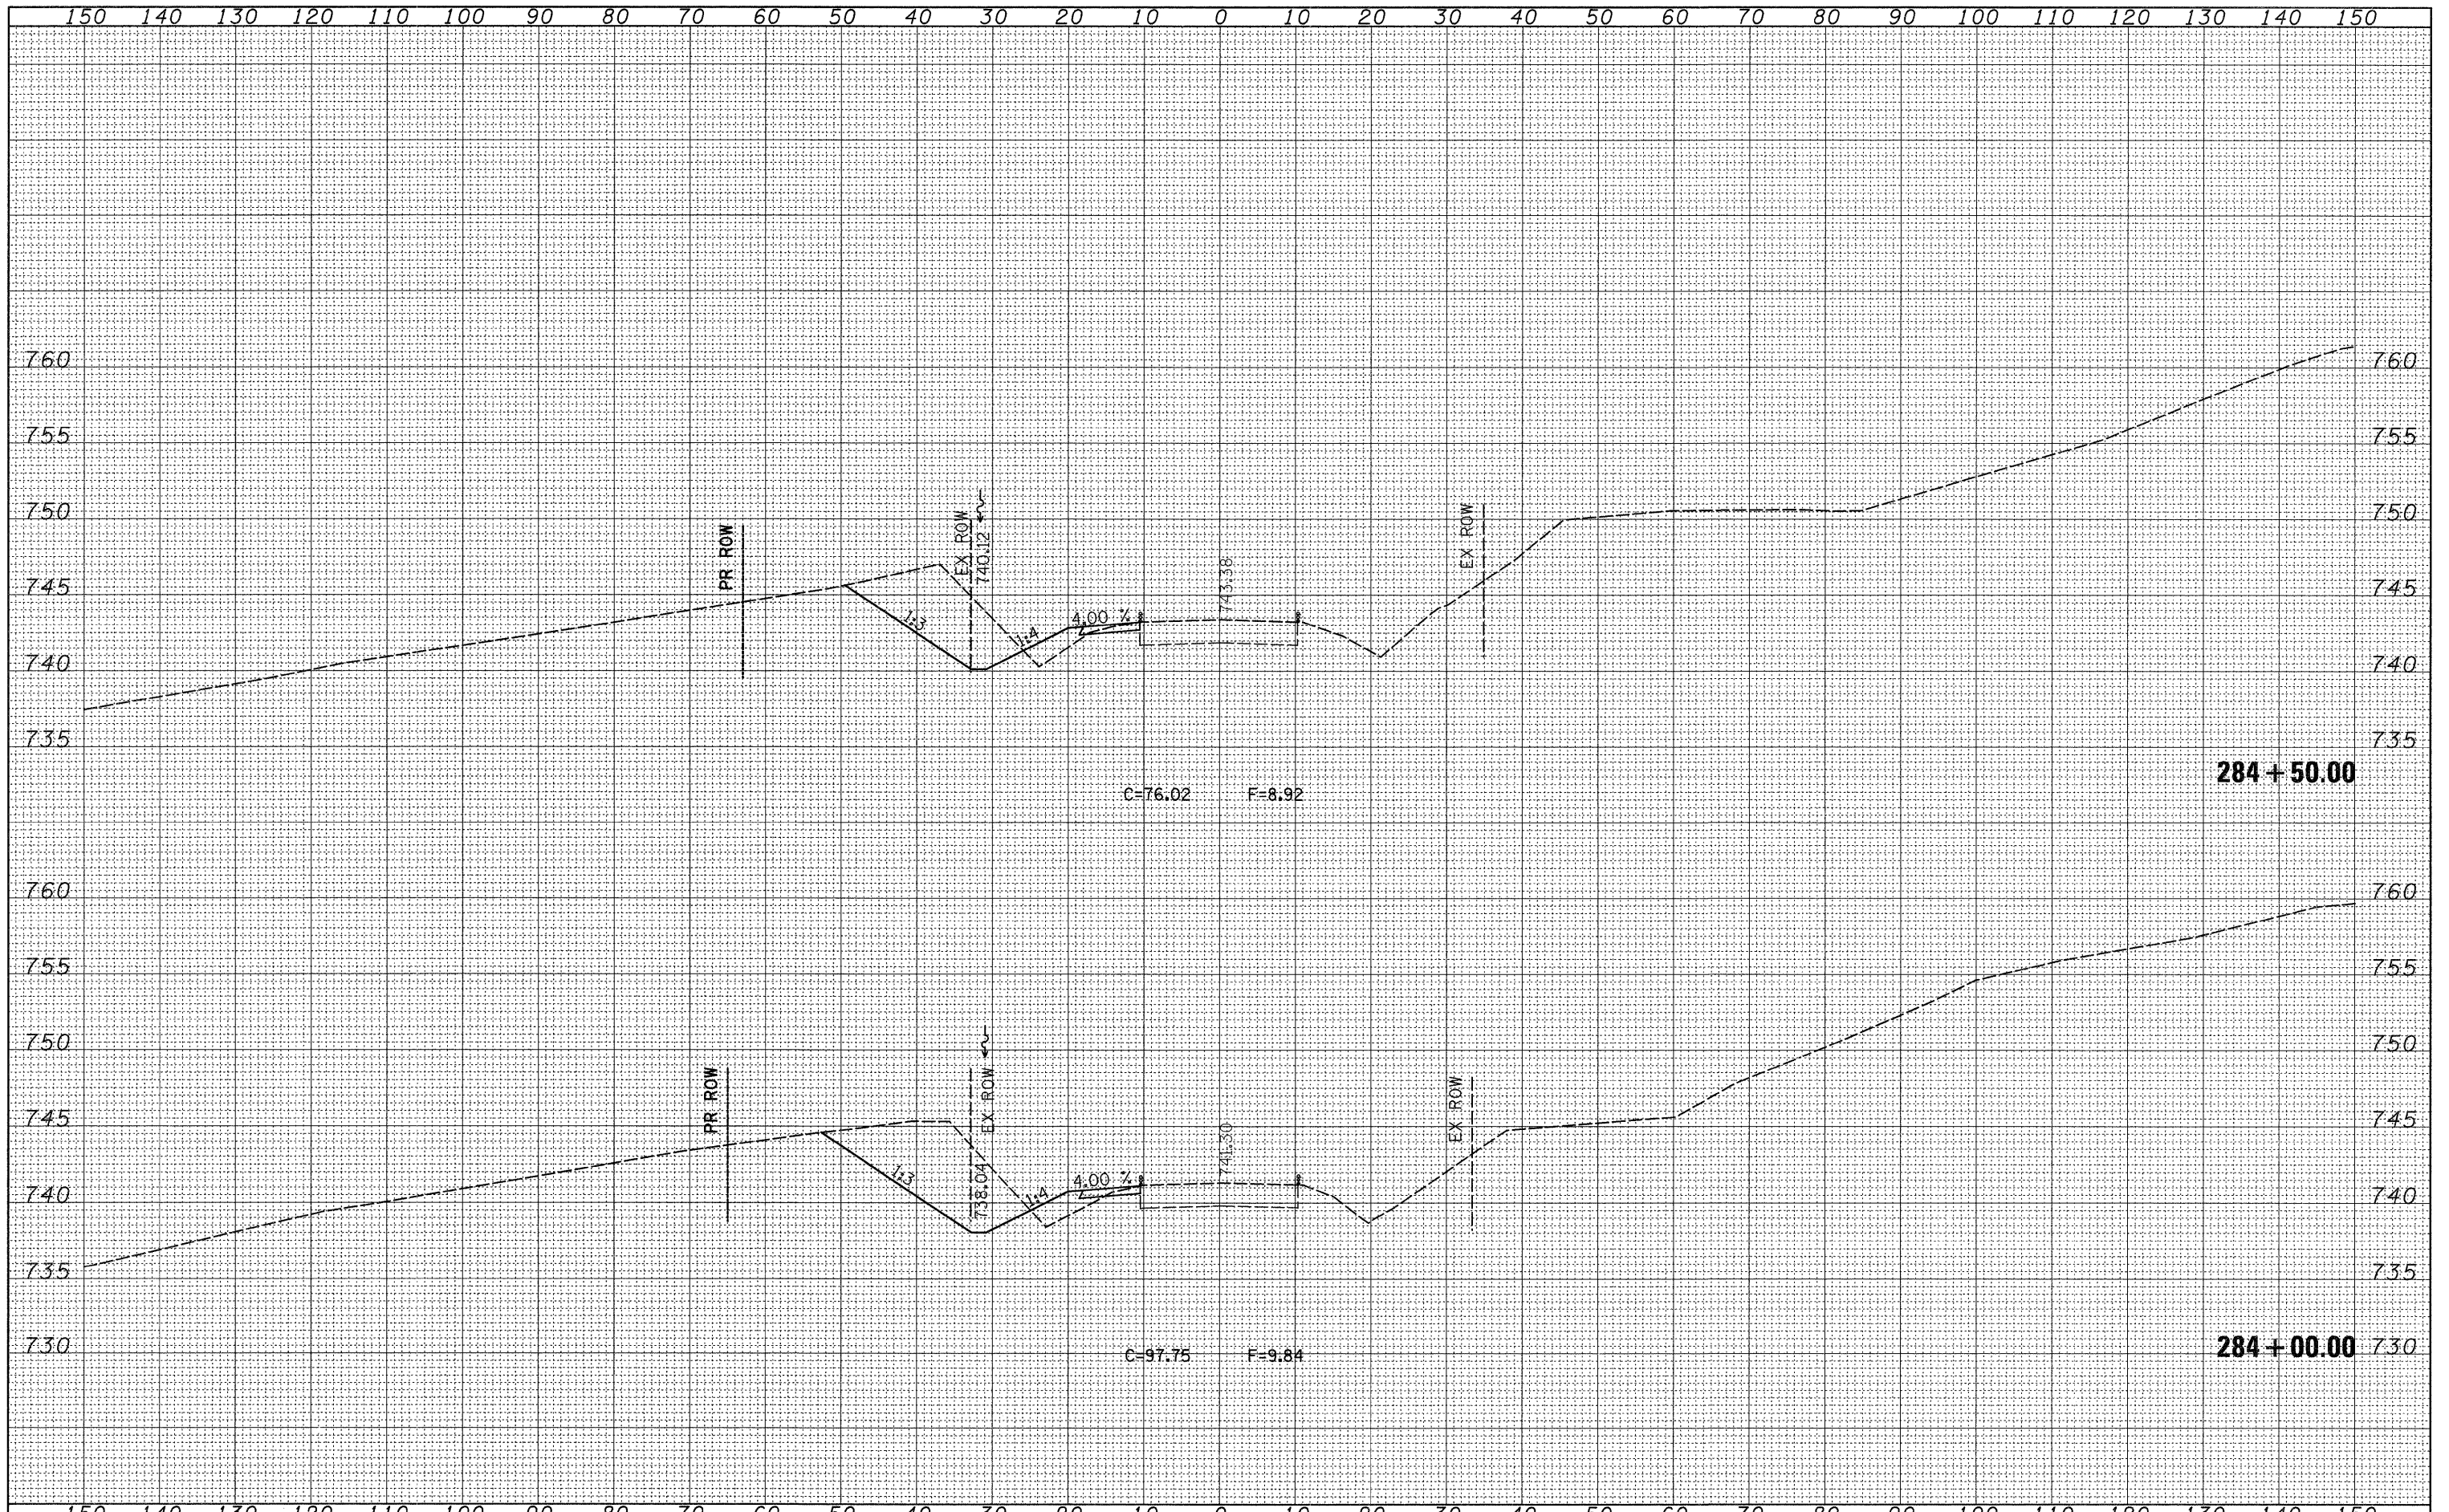

FILE NAME =	USER NAME = hensanke	DESIGNED -	REVISED -	STATE OF ILLINOIS DEPARTMENT OF TRANSPORTATION	IL 78 CROSS SECTIONS			F.A.P. RTE.	SECTION	COUNTY	TOTAL SHEETS	SHEET NO.
c:\p\work\PWIDOT\HENSONKE\dms33699\d04787.xsd	PLT	DRAWN -	REVISED -					642	(10,11)T	JO DAVIESS	283	196
PLOT SCALE = 10,0000' / IN.	CHECKED -	REVISED -	REVISED -		SCALE: SHEET NO. OF SHEETS STA. 284+00.00 TO STA. 284+50.00			CONTRACT NO. 64D07				
PLOT DATE = Tue Sep 30 14:02:26 2008	DATE -	REVISED -	REVISED -		FED. ROAD DIST. NO. ILLINOIS FED. AID PROJECT							