


DATE	
BY	
SURVEYED	
PLANNED	
TEMPLATE	
NOTE BOOK	
AREAS CHECKED	
NO.	

DATE	
BY	
SURVEYED	
PLANNED	
TEMPLATE	
NOTE BOOK	
AREAS CHECKED	
NO.	

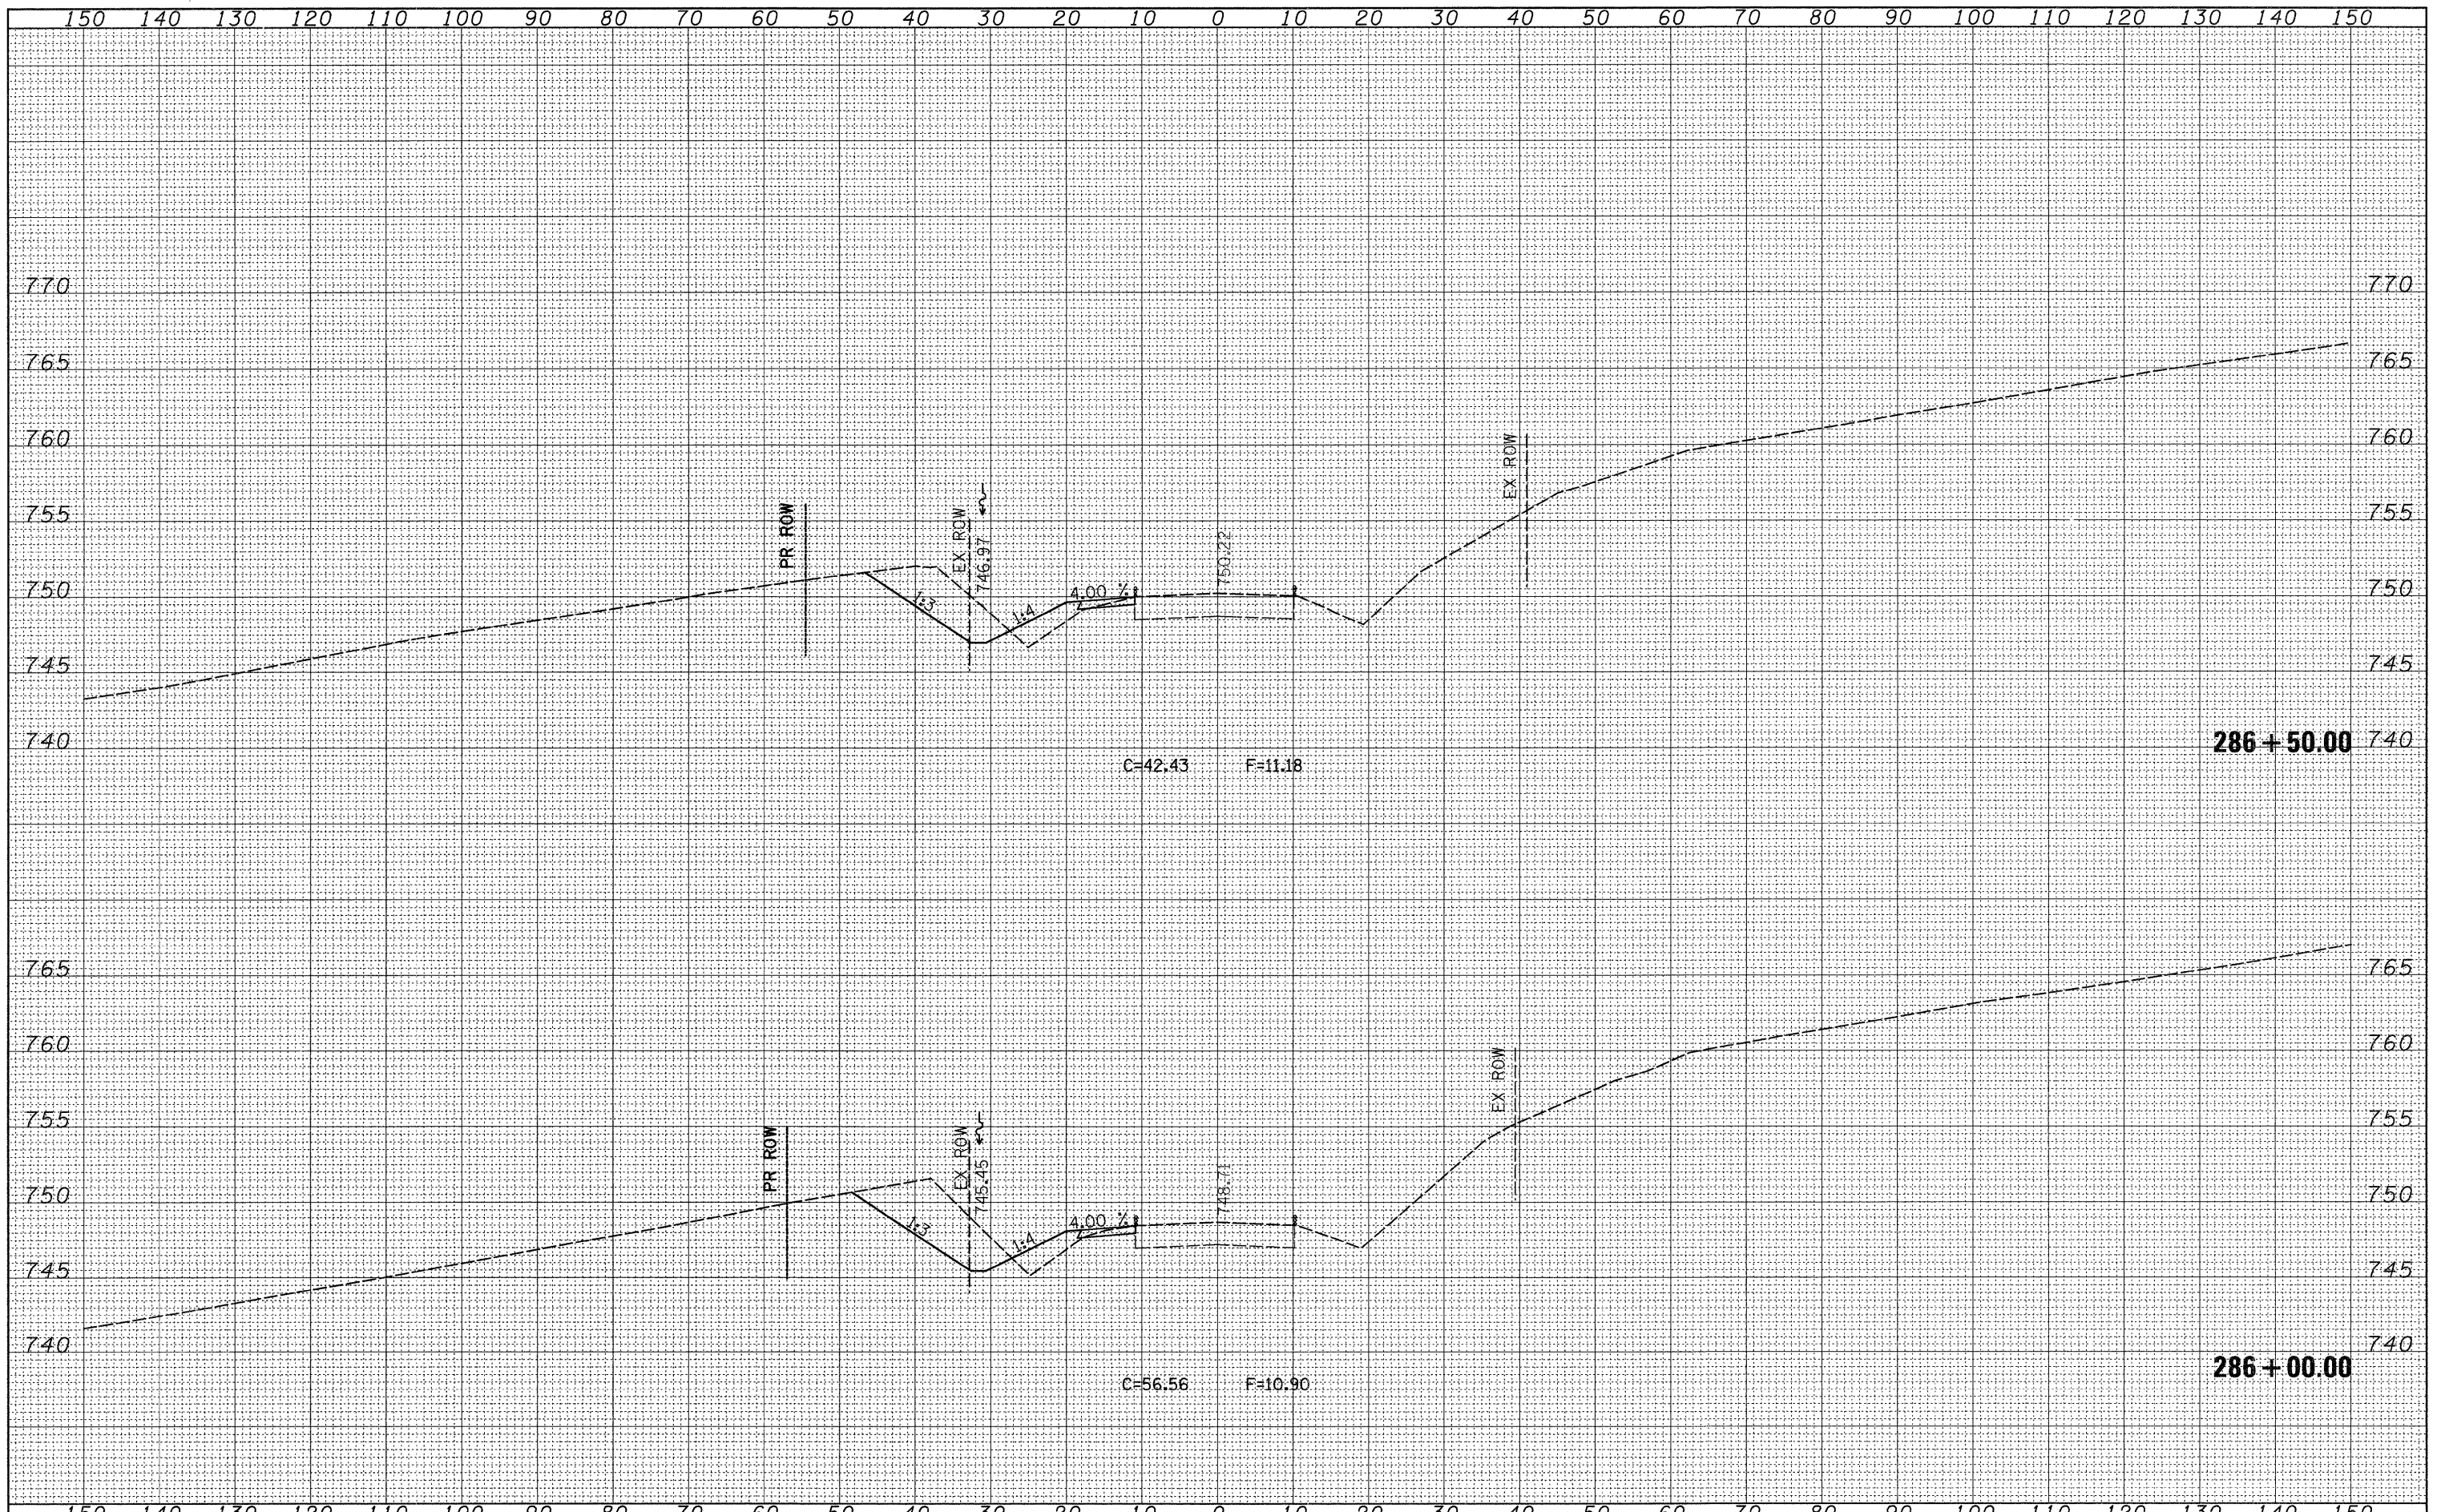

FILE NAME =	USER NAME = hansonke	DESIGNED -	REVISED -	<b>STATE OF ILLINOIS</b> <b>DEPARTMENT OF TRANSPORTATION</b>	<b>IL 78 CROSS SECTIONS</b>	F.A.P. RTE.	SECTION	COUNTY	TOTAL SHEETS	SHEET NO.
at:\pwork\PWID01\HENSONKE\dms33699\d04787.xsc	adgn	DRAWN -	REVISED -			642	(10,11)T	JO DAVIESS	283	198
PLOT SCALE = 10,0000' / IN.		CHECKED -	REVISED -			CONTRACT NO. 64D07				
PLOT DATE = Tue Sep 30 14:02:27 2008		DATE -	REVISED -			SCALE:	SHEET NO. OF SHEETS	STA. 286+00.00 TO STA. 286+50.00	FED. ROAD DIST. NO.	ILLINOIS FED. AID PROJECT