


DATE	
BY	
FINAL SURVEY	
SURVEYED	
NOTE BOOK	
NO.	
AREAS CHECKED	
TEMPLATE	

DATE	
BY	
ORIGINAL SURVEY	
SURVEYED	
NOTE BOOK	
NO.	
AREAS CHECKED	
TEMPLATE	

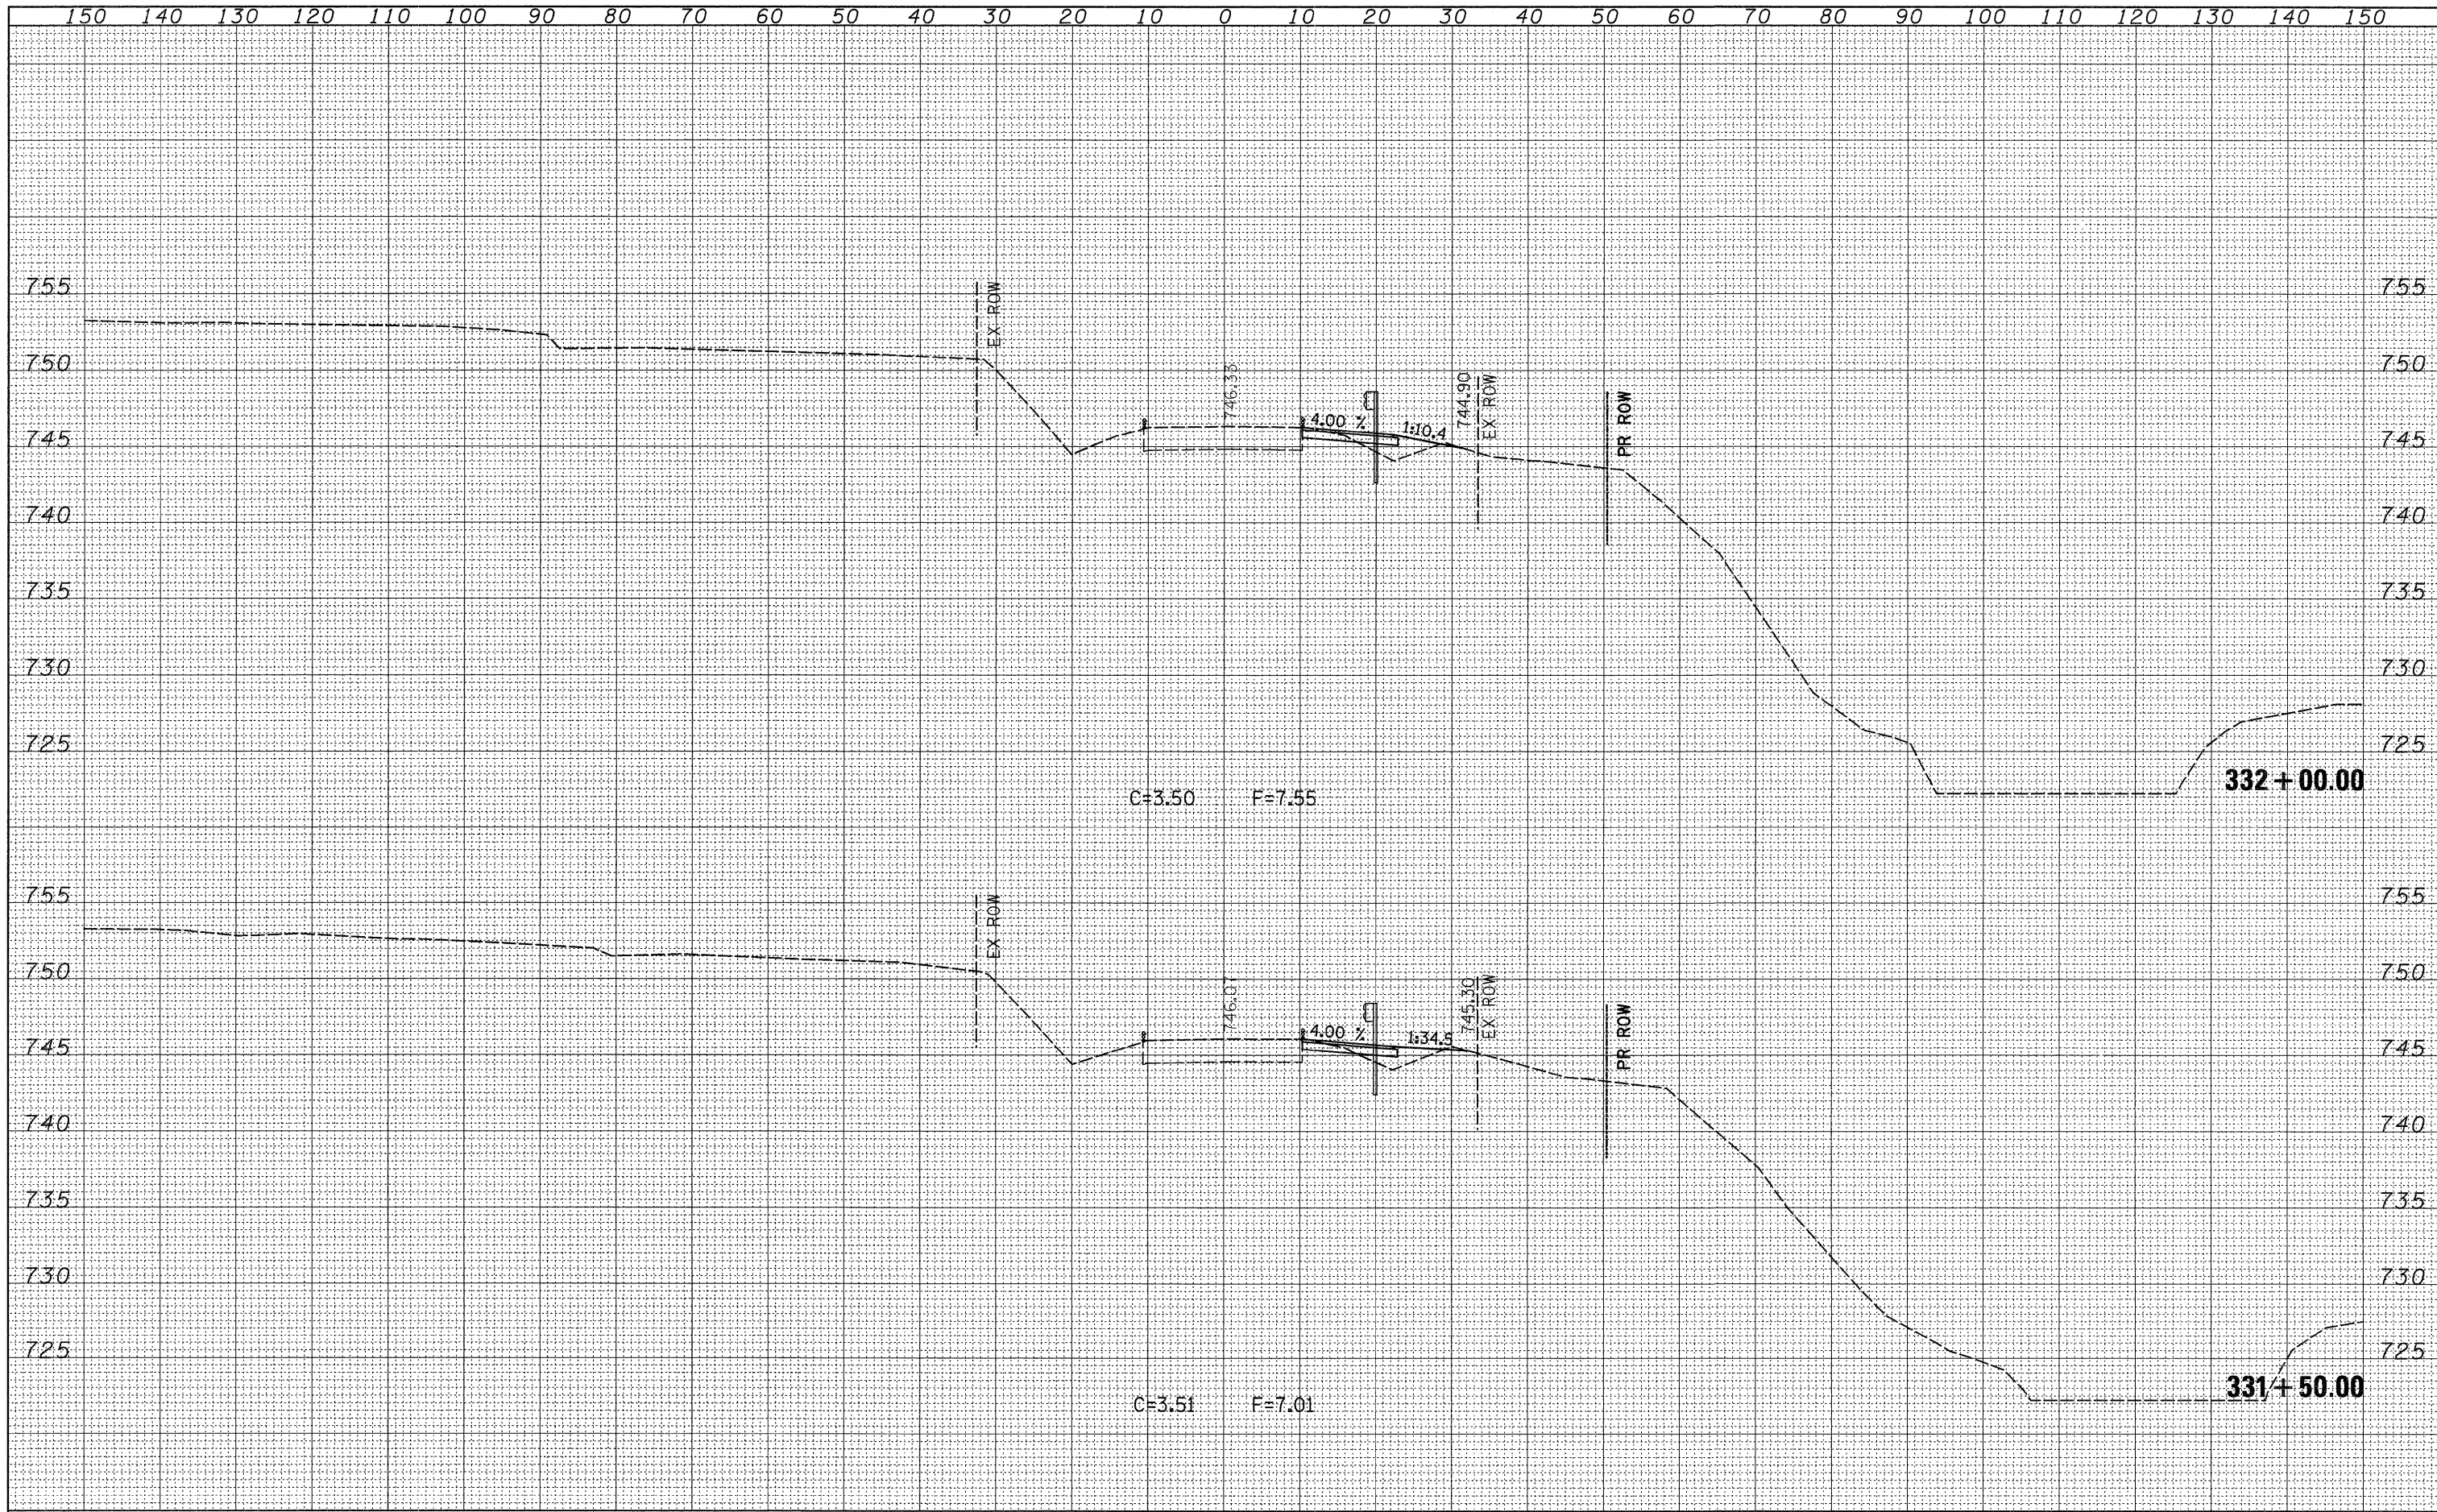

FILE NAME =	USER NAME = hensonke	DESIGNED -	REVISED -	STATE OF ILLINOIS DEPARTMENT OF TRANSPORTATION	IL 78 CROSS SECTIONS		F.A.P. RTE.	SECTION	COUNTY	TOTAL SHEETS	SHEET NO.		
as\p\work\PWIDOT\HENSONKE\dms33699\d04787\se5.dgn		DRAWN -	REVISED -				642	(10,11)T	JO DAVIESS	283	202		
PLOT SCALE = 10,0000' / IN.		CHECKED -	REVISED -				SCALE:		SHEET NO. OF SHEETS		STA. 331+50.00 TO STA. 332+00.00	FED. ROAD DIST. NO.	ILLINOIS FED. AID PROJECT
PLOT DATE = Tue Sep 30 11:51:25 2008		DATE -	REVISED -								CONTRACT NO. 64D07		