


FINAL SURVEY	DATE
SURVEYED	BY
NOTE BOOK	
TEMPLATE	
AREAS CHECKED	
NO.	

ORIGINAL SURVEY	DATE
SURVEYED	BY
NOTE BOOK	
TEMPLATE	
AREAS CHECKED	
NO.	

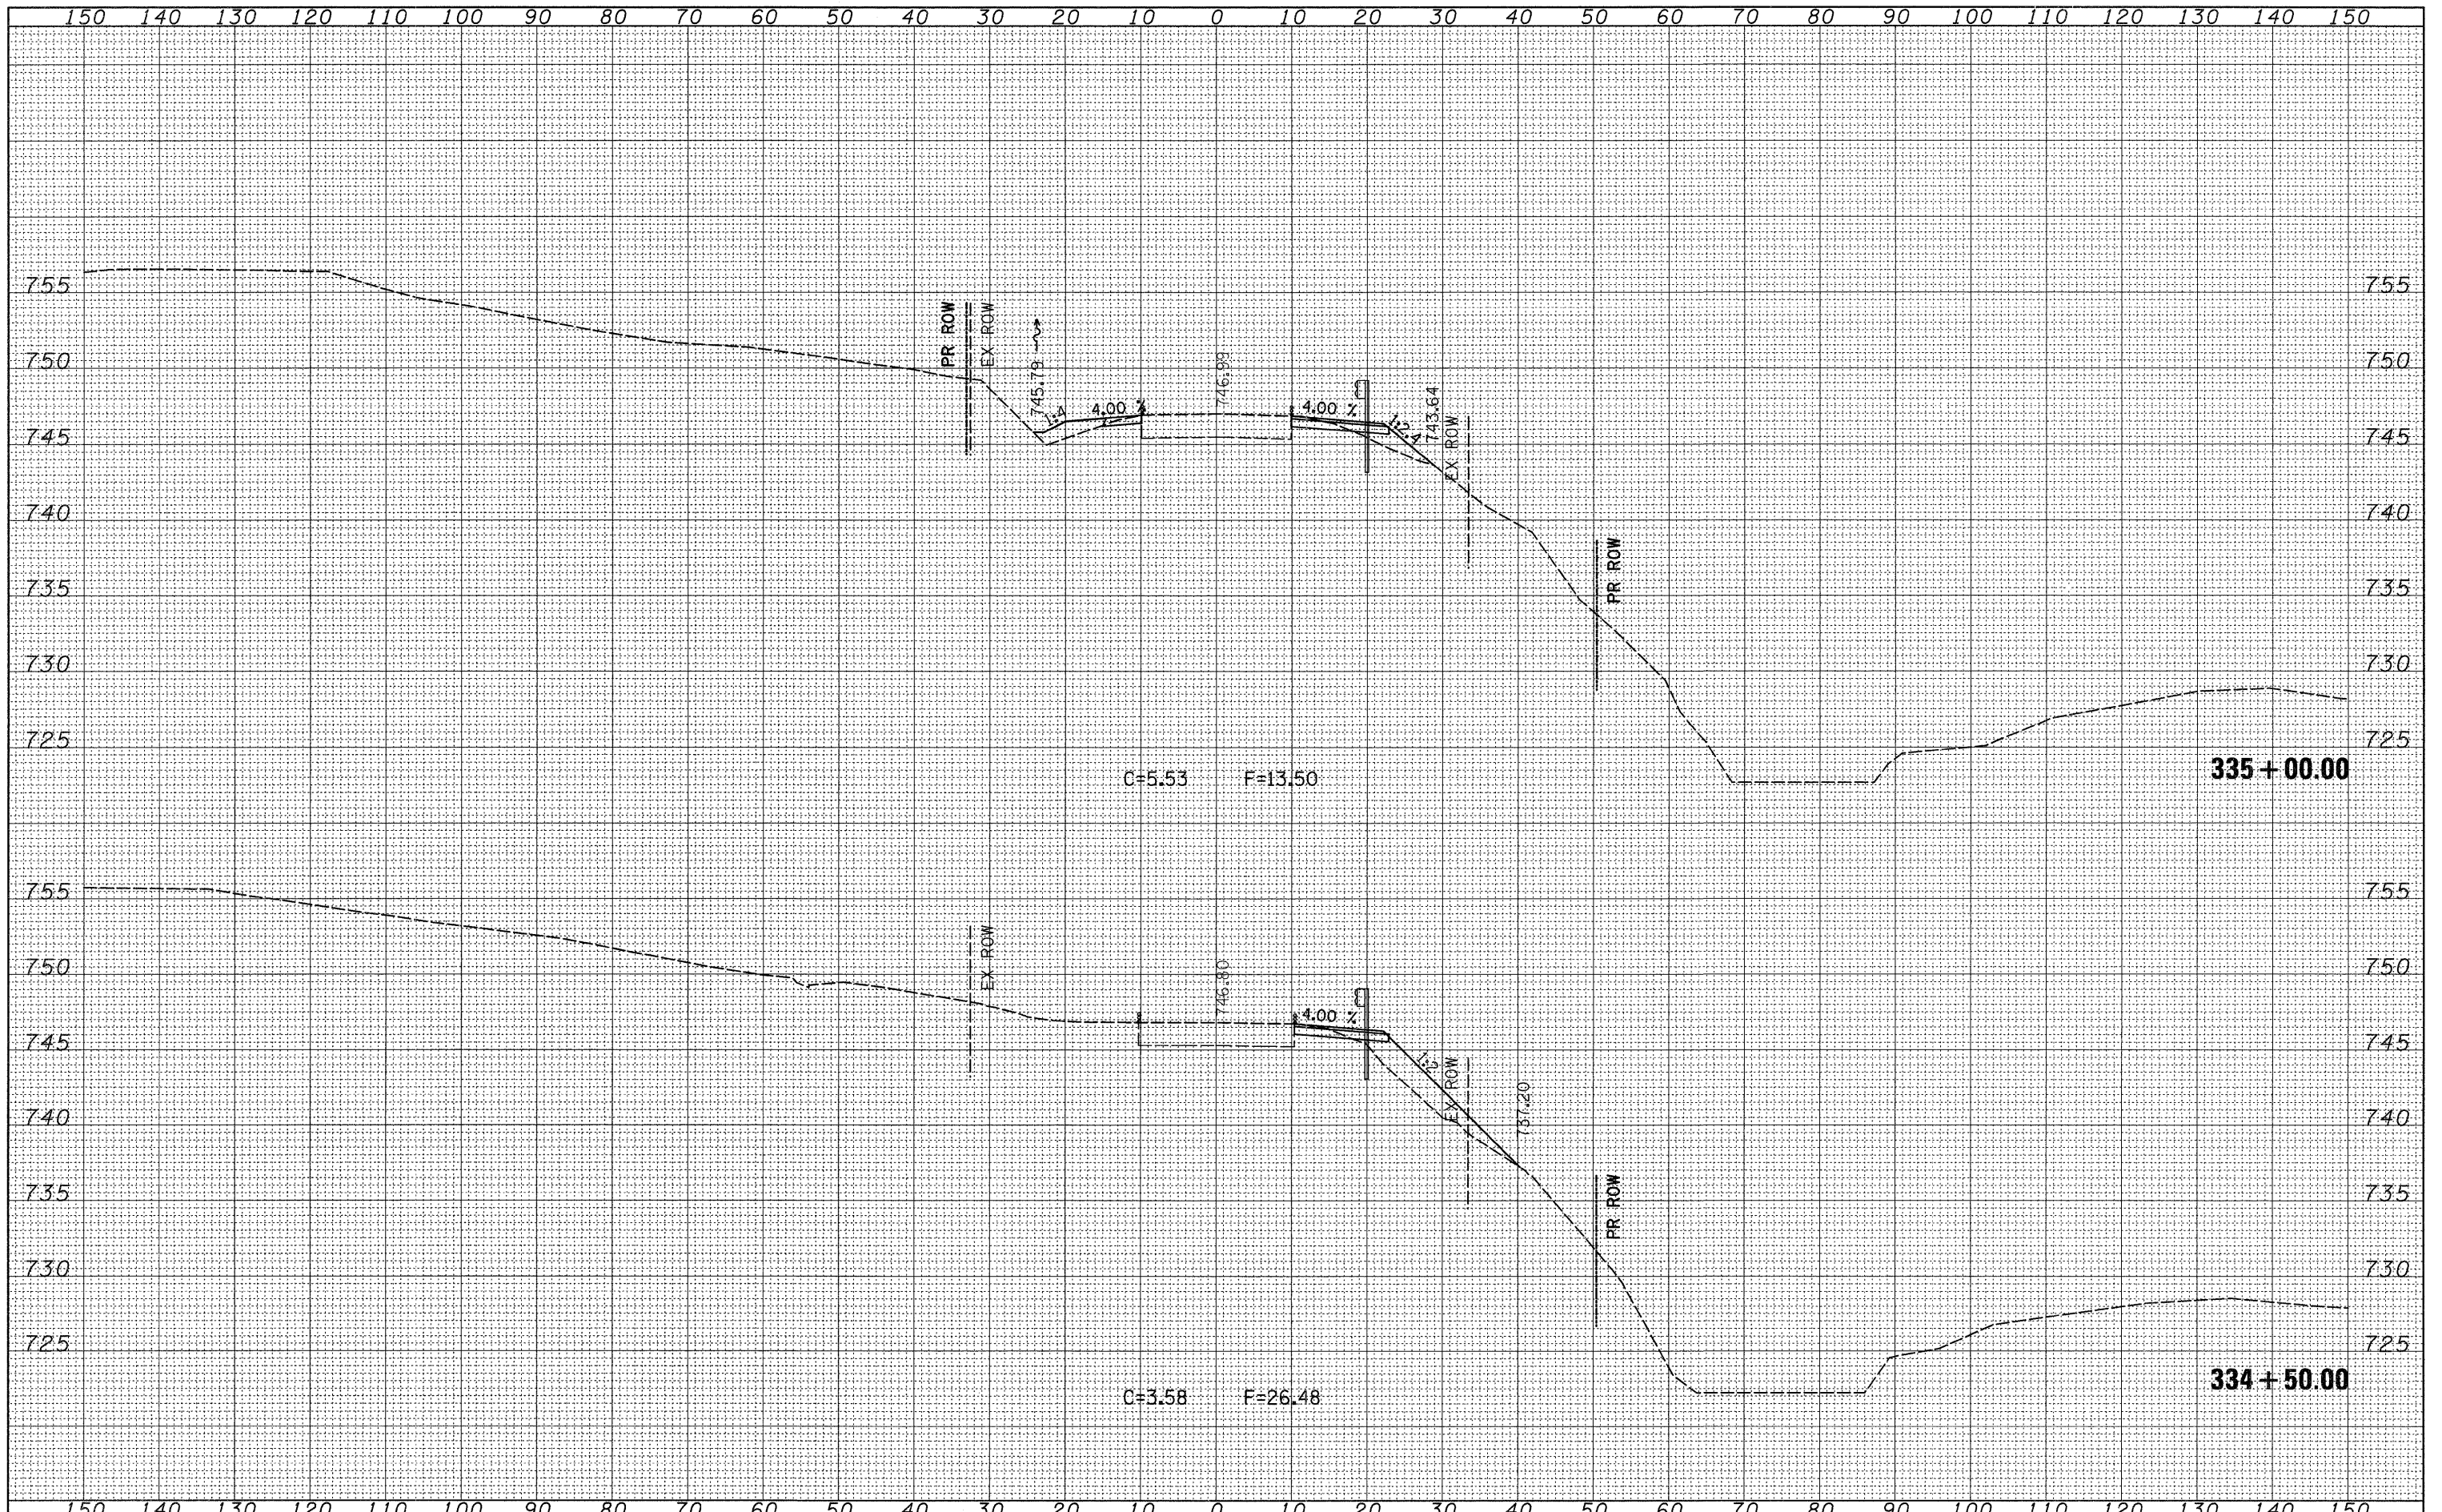

FILE NAME =	USER NAME = hensonke	DESIGNED -	REVISED -	STATE OF ILLINOIS DEPARTMENT OF TRANSPORTATION	IL 78 CROSS SECTIONS			F.A.P. RTE.	SECTION	COUNTY	TOTAL SHEETS	SHEET NO.	
c:\pw_work\PWIDOT\HENSONKE\dms33699\04787.xsd		DRAWN -	REVISED -					642	(10,11)T	JO DAVIESS	283	205	
PLOT SCALE = 10.0000' / IN.		CHECKED -	REVISED -					SCALE:			CONTRACT NO. 64D07		
PLOT DATE = Tue Sep 30 11:51:24 2008		DATE -	REVISED -					SHEET NO. OF SHEETS STA. 334+50.00 TO STA. 335+00.00			FED. ROAD DIST. NO. [ILLINOIS] FED. AID PROJECT		