


FINAL SURVEY	DATE
SURVEYED	BY
NOTE BOOK	
TEMPLATE	
AREAS CHECKED	
NO.	

ORIGINAL SURVEY	DATE
SURVEYED	BY
NOTE BOOK	
TEMPLATE	
AREAS CHECKED	
NO.	

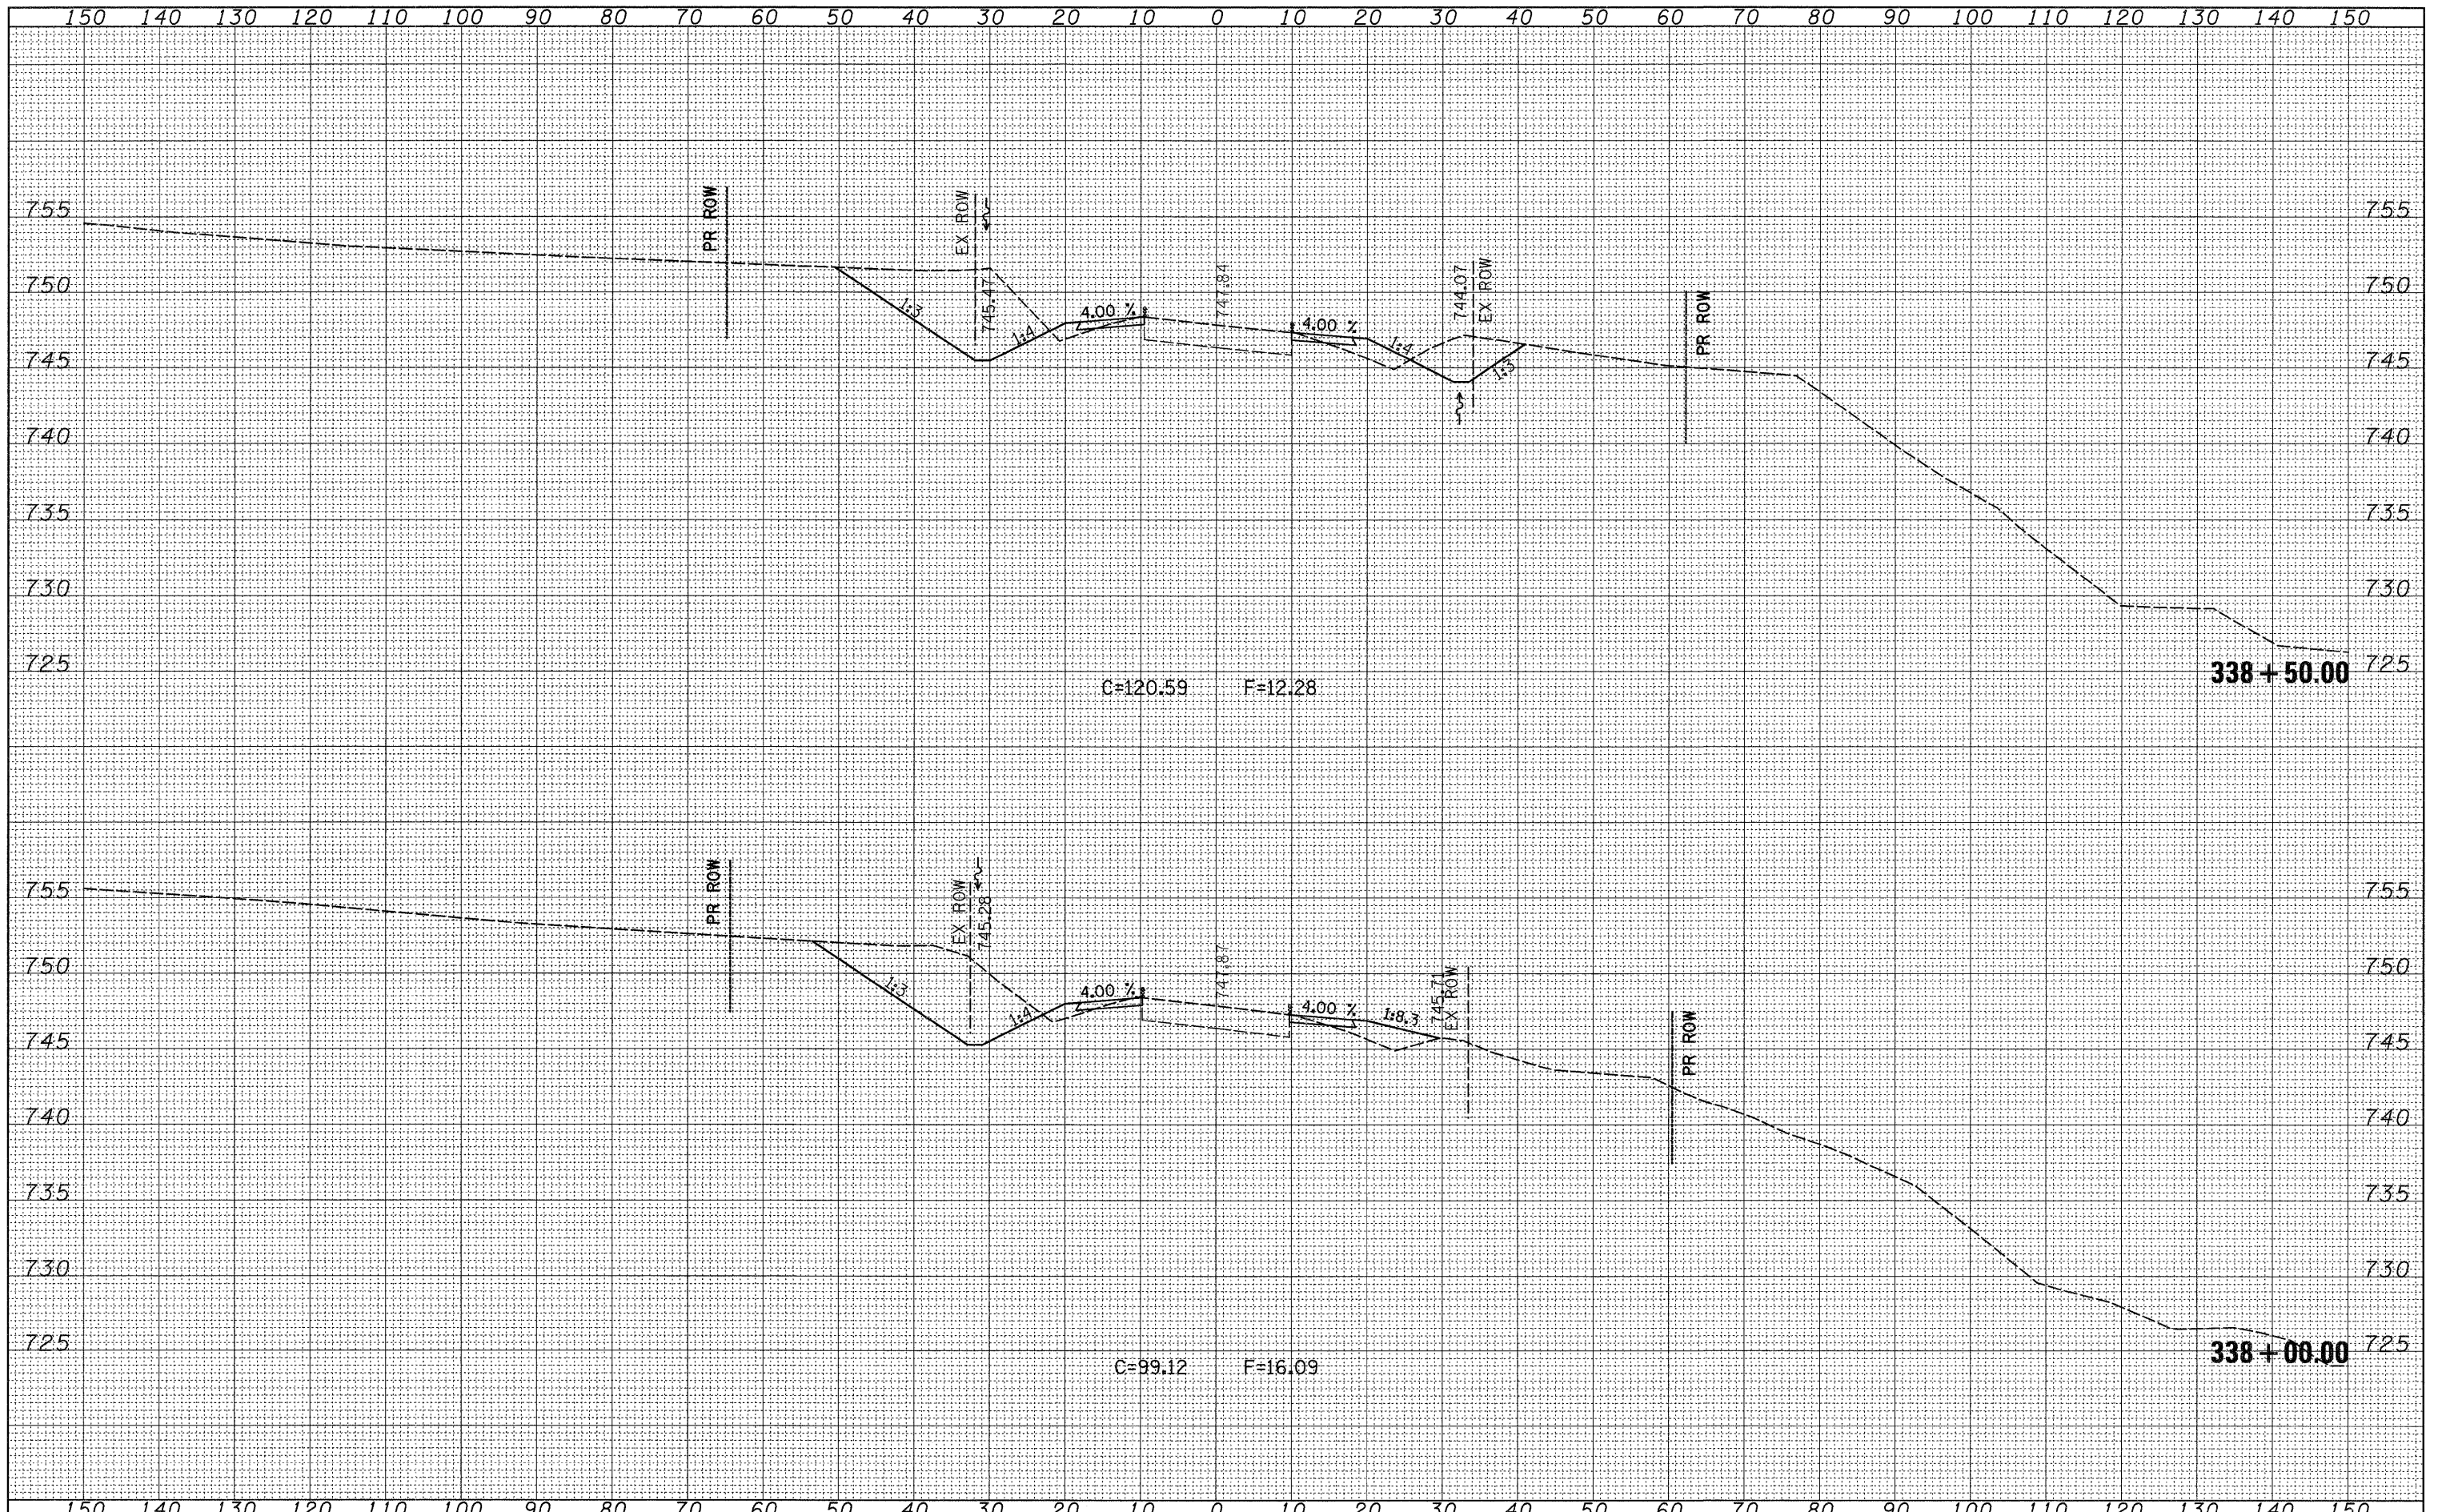

FILE NAME =	USER NAME = hensonke	DESIGNED -	REVISED -	<b>STATE OF ILLINOIS DEPARTMENT OF TRANSPORTATION</b>	<b>IL 78 CROSS SECTIONS</b>			F.A.P. RTE.	SECTION	COUNTY	TOTAL SHEETS	SHEET NO.
ct:\pv_work\FWIDOT\HENSONKE\dms33699\04707.xsd		DRAWN -	REVISED -					642	(10,11)	JO DAVIESS	283	209
PLOT SCALE = 10.0000' / IN.		CHECKED -	REVISED -					SCALE: SHEET NO. OF SHEETS STA. 338+00.00 TO STA. 338+50.00			FED. ROAD DIST. NO. ILLINOIS FED. AID PROJECT	
PLOT DATE = Tue Sep 30 11:51:22 2008		DATE -	REVISED -								CONTRACT NO. 64D07	