


DATE	
BY	
FINAL SURVEY	
DESIGNED	
NOTE BOOK	
NO.	
AREAS CHECKED	

DATE	
BY	
ORIGINAL SURVEY	
DESIGNED	
NOTE BOOK	
NO.	
AREAS CHECKED	

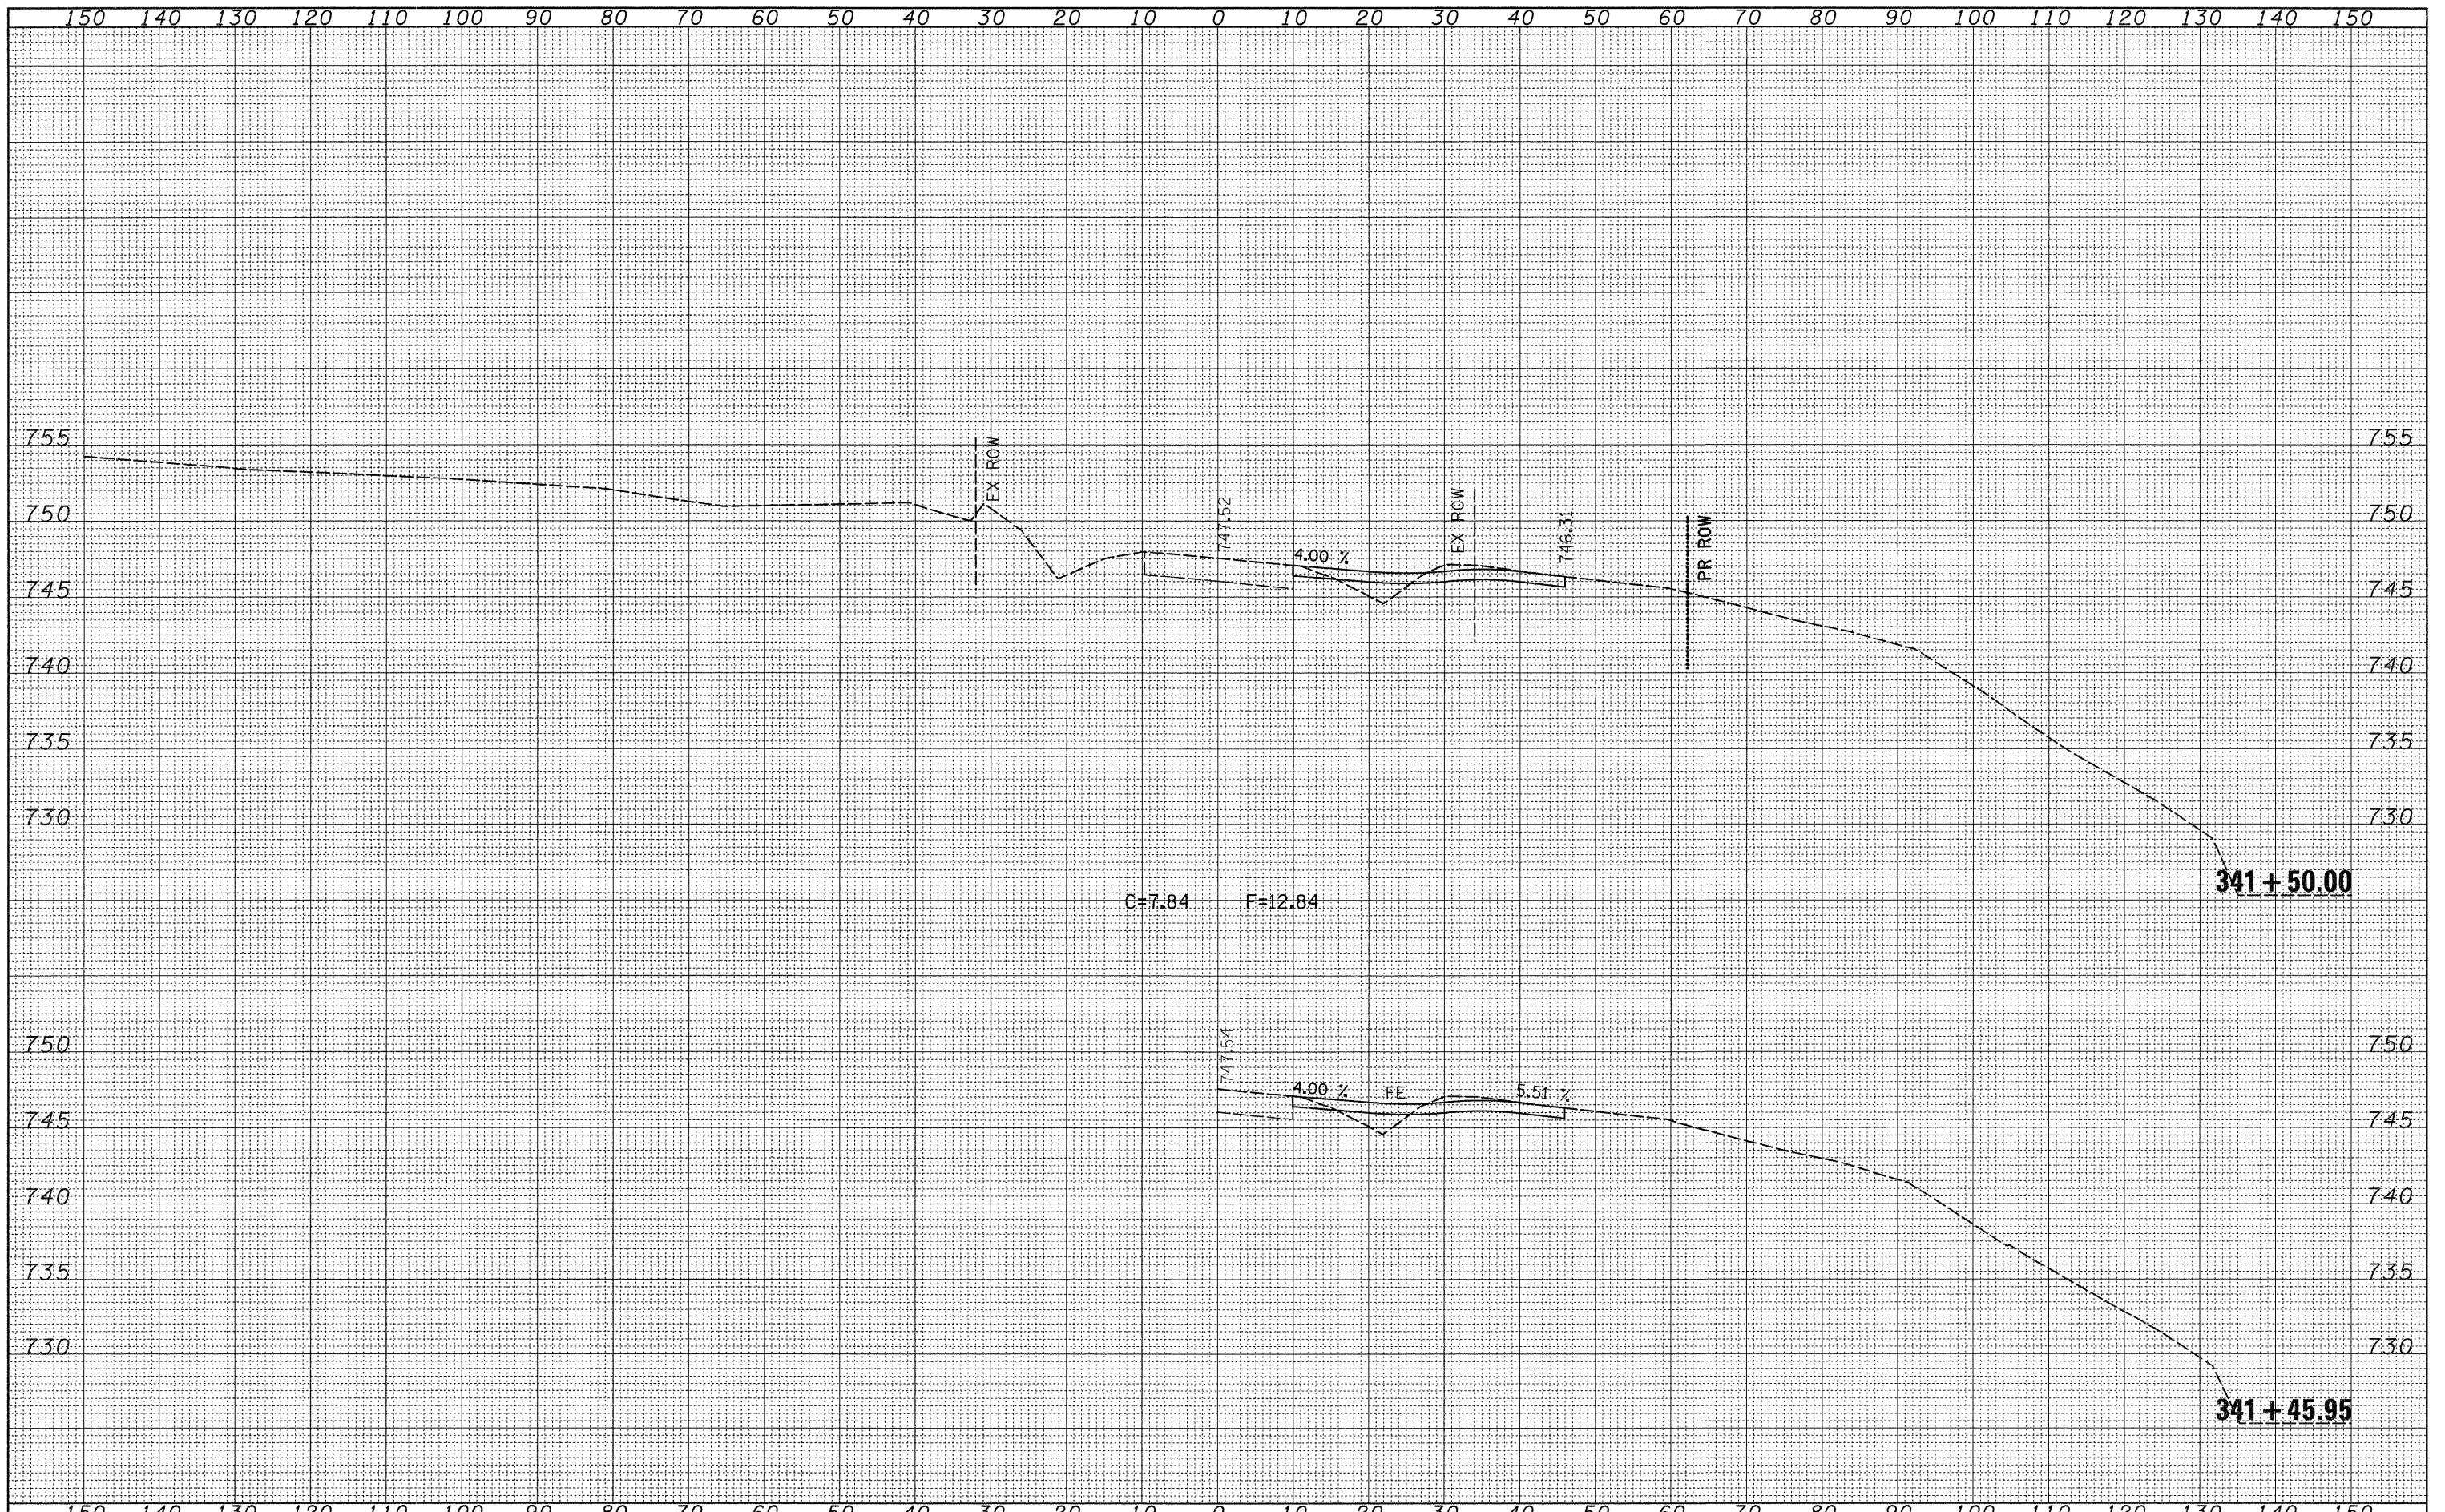

C=7.84 F=12.84

FILE NAME =	USER NAME = hensonke	DESIGNED -	REVISED -	STATE OF ILLINOIS DEPARTMENT OF TRANSPORTATION	IL 78 CROSS SECTIONS			F.A.P. RTE.	SECTION	COUNTY	TOTAL SHEETS	SHEET NO.
c:\pw_work\PWIDOT\HENSONKE\dms33699\d04707.xsd	drawn	DRAWN -	REVISED -					642	(10,11)T	JO DAVIESS	283	213
PLOT SCALE = 10,0000' / IN.	CHECKED -	REVISED -	REVISED -		SCALE: SHEET NO. OF SHEETS STA. 341+45.95 TO STA. 341+50.00			CONTRACT NO. 64D07				
PLOT DATE = Tue Sep 30 11:51:21 2008	DATE -	REVISED -	REVISED -		FED. ROAD DIST. NO. ILLINOIS FED. AID PROJECT							