


DATE	
BY	
SURVEYED	
TEMPLATE	
AREAS	
CHECKED	
NO.	

DATE	
BY	
SURVEYED	
TEMPLATE	
AREAS	
CHECKED	
NO.	

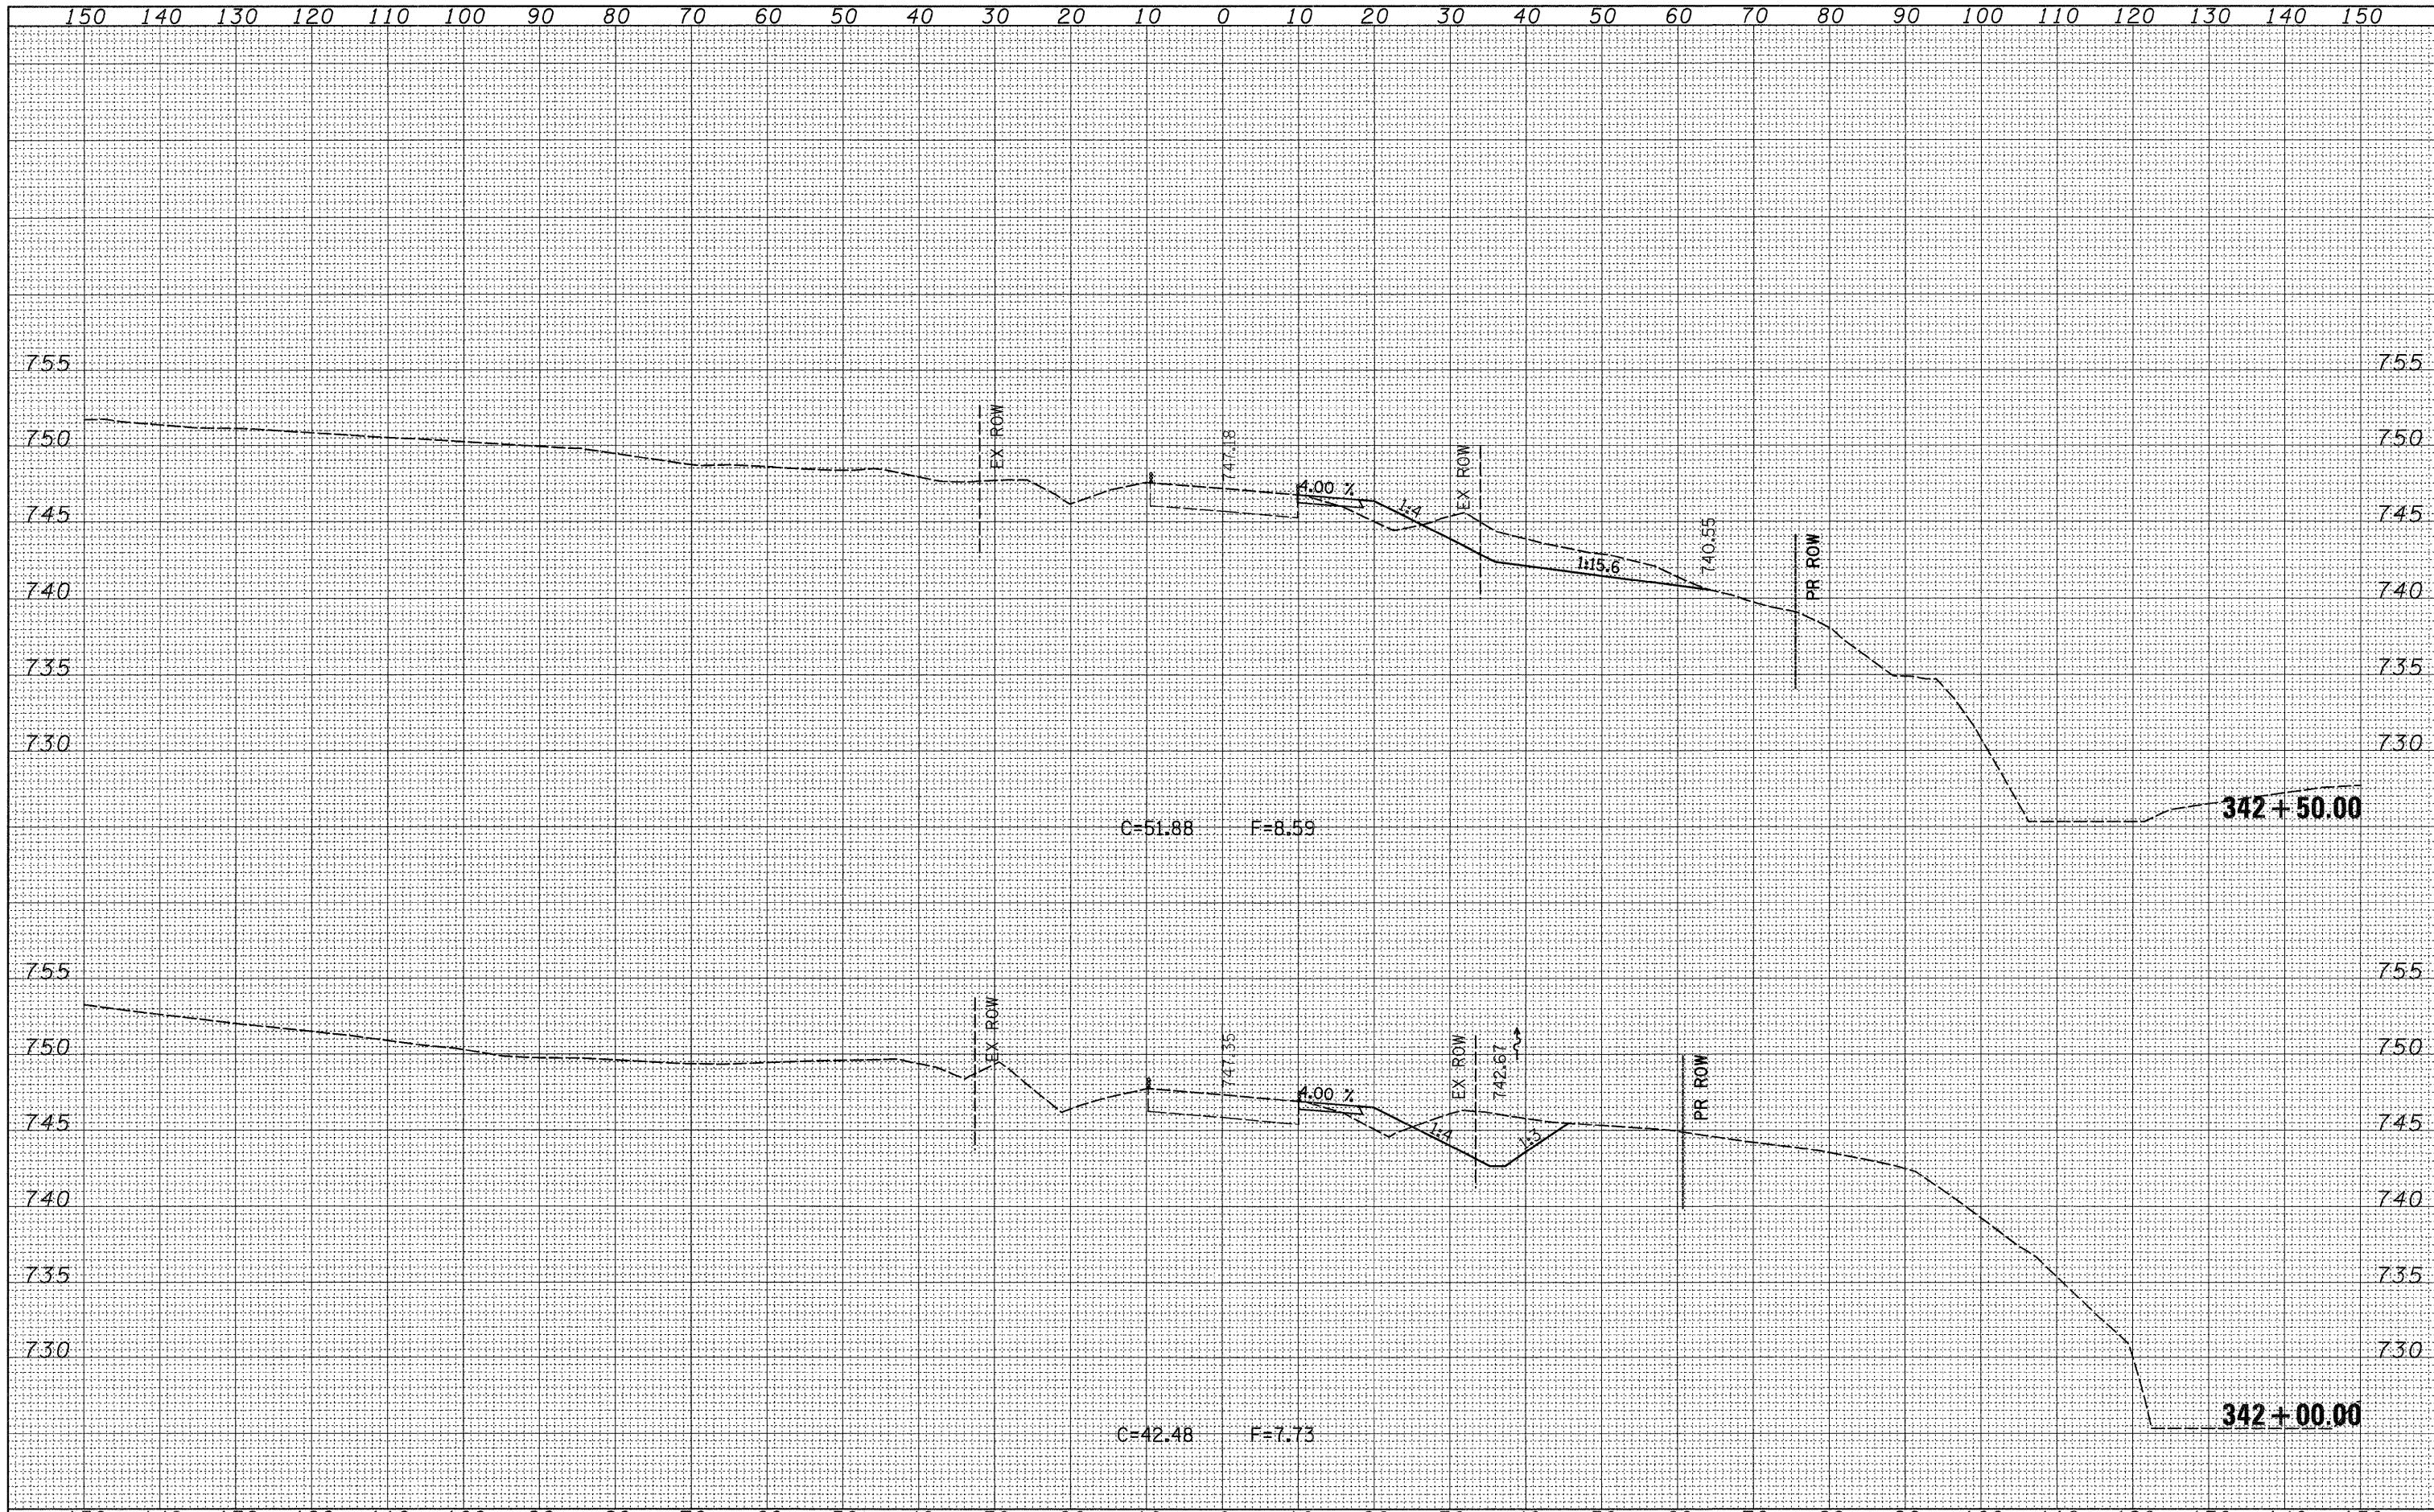

FILE NAME =	USER NAME = hensonke	DESIGNED -	REVISED -	STATE OF ILLINOIS DEPARTMENT OF TRANSPORTATION	IL 78 CROSS SECTIONS			F.A.P. RTE.	SECTION	COUNTY	TOTAL SHEETS	SHEET NO.	
cr:\pw\work\FWIDOT\HENSONKE\dms33699\04787.xsc		DRAWN -	REVISED -					642	(10,11)	JO DAVIESS	283	214	
PLOT SCALE = 10.0000' / IN.		CHECKED -	REVISED -					SCALE:			FED. ROAD DIST. NO. ILLINOIS FED. AID PROJECT		
PLOT DATE = Tue Sep 30 11:51:21 2008		DATE -	REVISED -					SHEET NO. OF SHEETS STA. 342+00.00 TO STA. 342+50.00			CONTRACT NO. 64007		