


FINAL SURVEY	DATE
SURVEYED	BY
NOTE BOOK	
TEMPLATE	
AREAS CHECKED	
NO.	

ORIGINAL SURVEY	DATE
SURVEYED	BY
NOTE BOOK	
TEMPLATE	
AREAS CHECKED	
NO.	

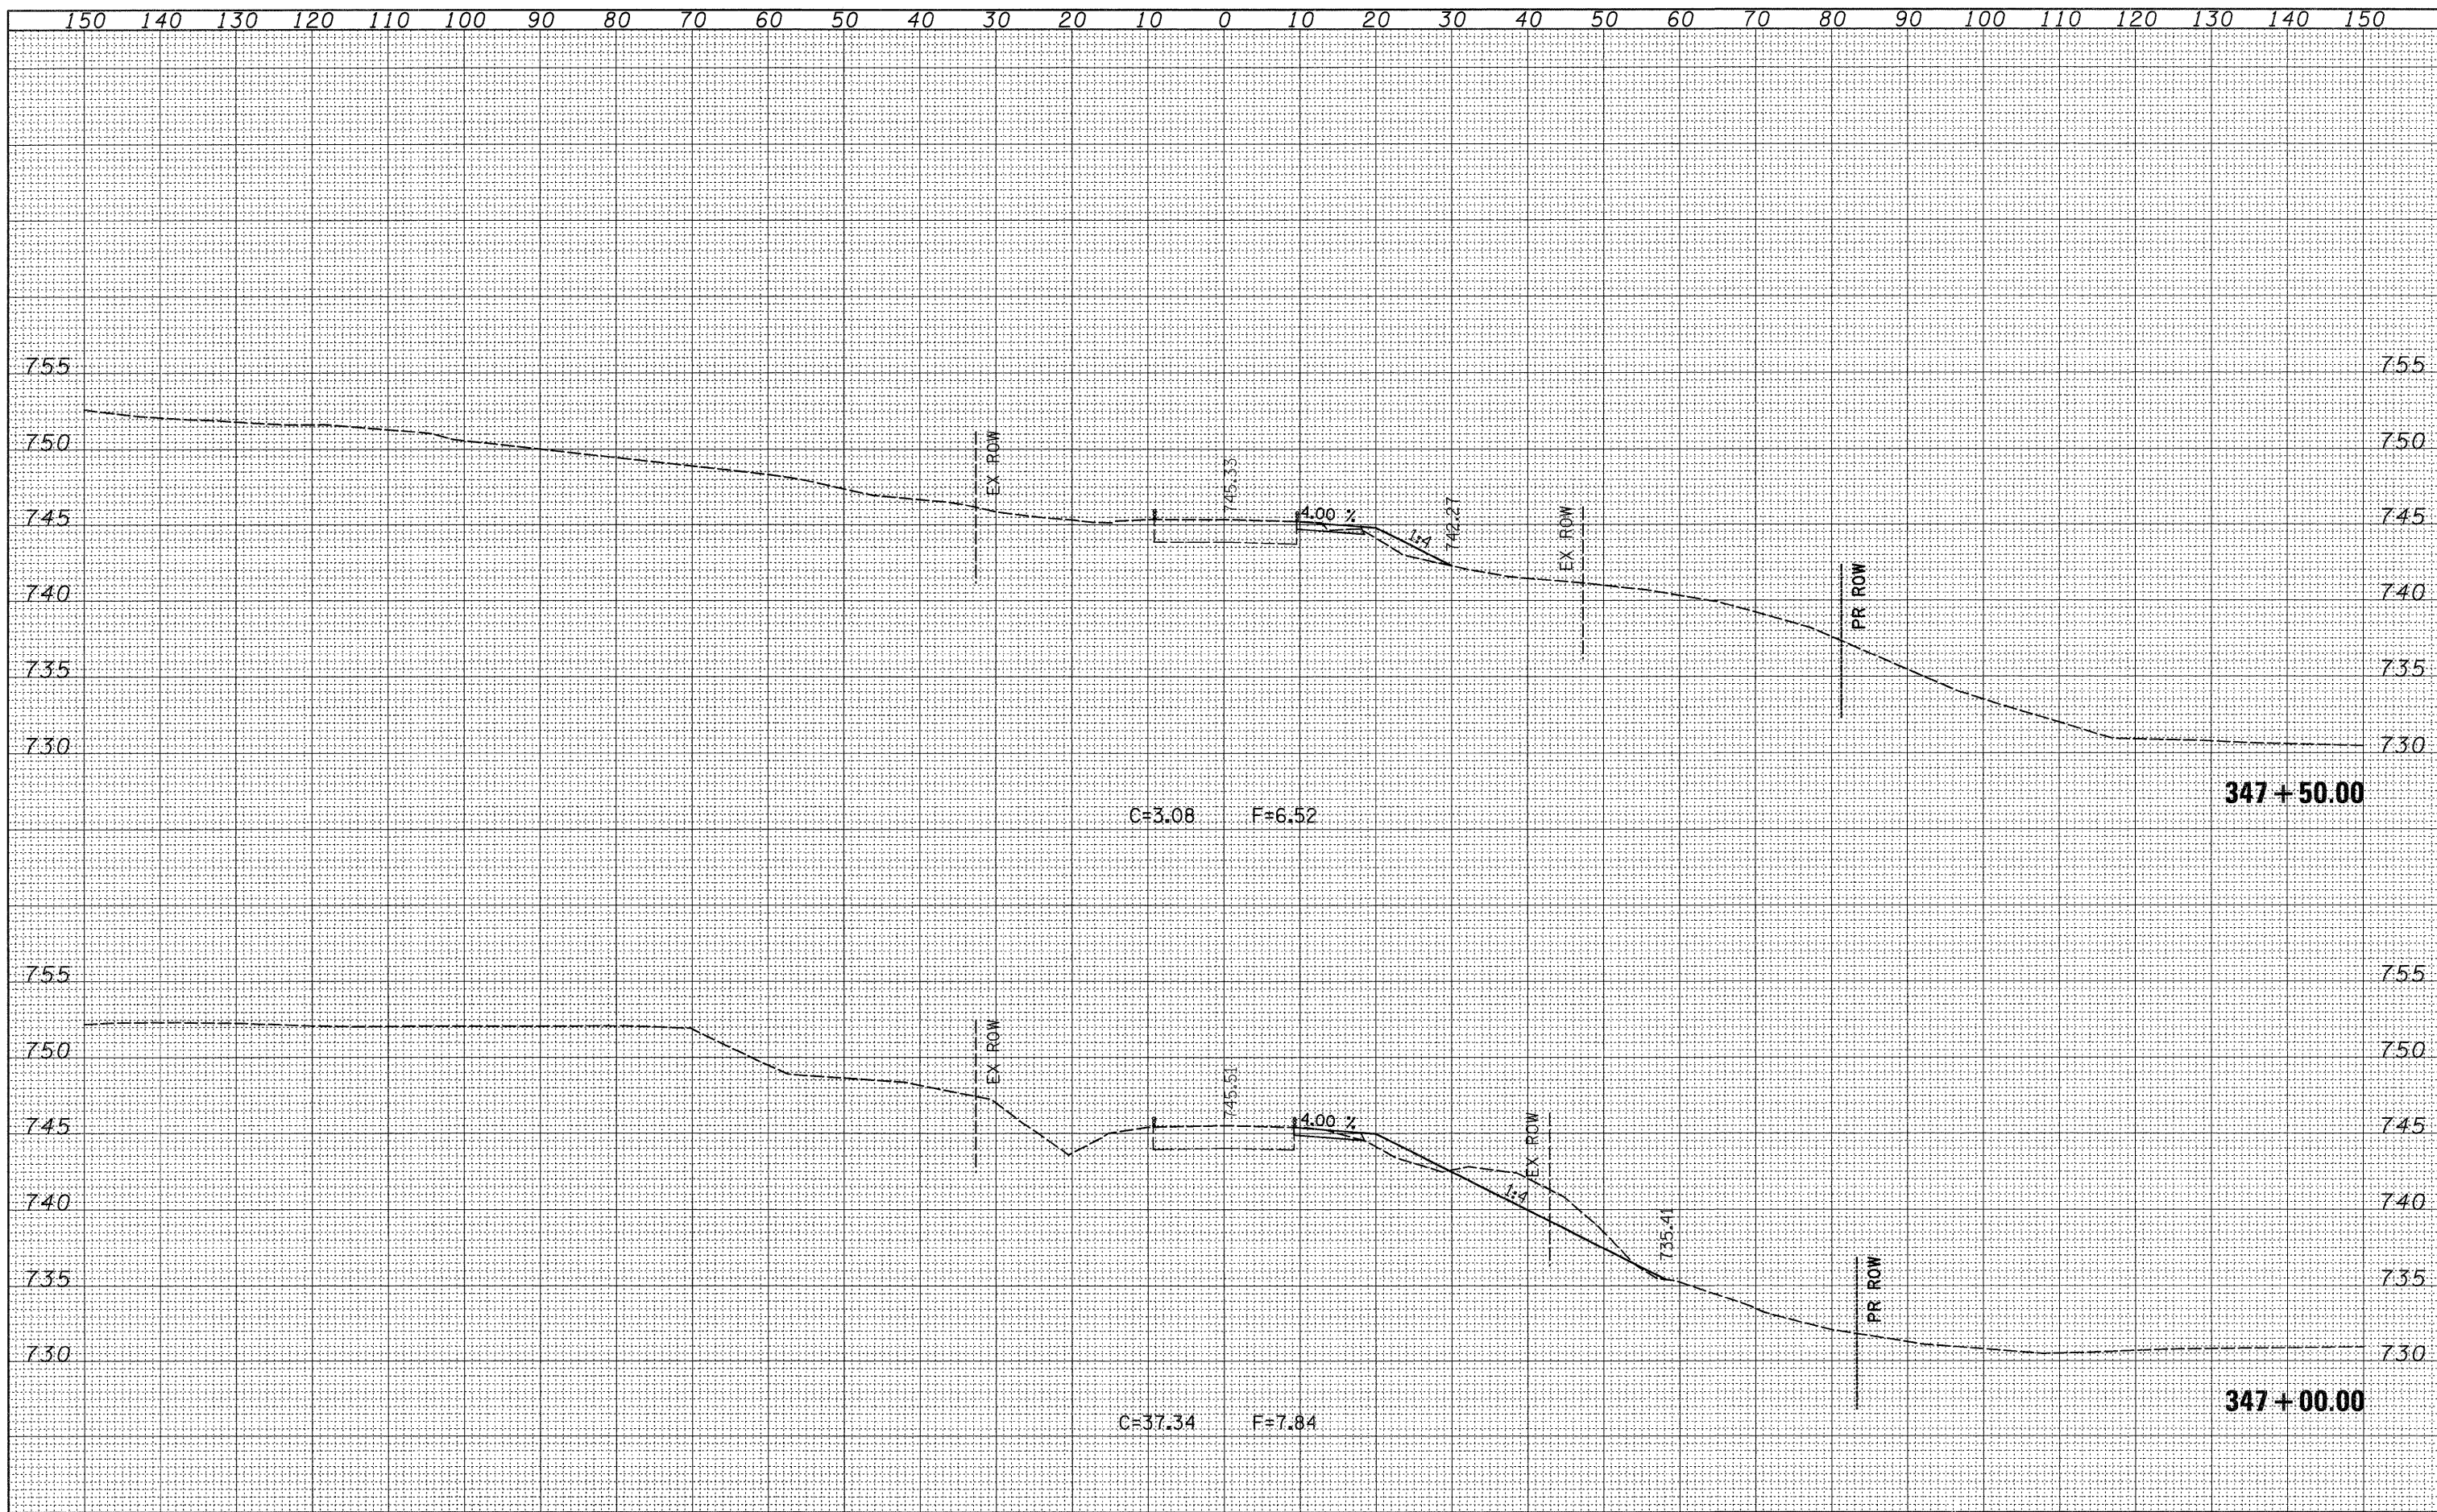

FILE NAME =	USER NAME = hensonke	DESIGNED -	REVISED -	<b>STATE OF ILLINOIS</b> <b>DEPARTMENT OF TRANSPORTATION</b>	<b>IL 78 CROSS SECTIONS</b>			F.A.P. RTE.	SECTION	COUNTY	TOTAL SHEETS	SHEET NO.	
ct:\pw_work\PI\100T\HENSONKE\dms33699\d04787.xsd	dgn	DRAWN -	REVISED -					642	(10,11)T	JO DAVIESS	283	219	
PLOT SCALE = 10,0000' / IN.		CHECKED -	REVISED -					CONTRACT NO. 64D07					
PLOT DATE = Tue Sep 30 11:51:19 2008		DATE -	REVISED -					ILLINOIS FED. AID PROJECT					
				SCALE:			SHEET NO.	OF	SHEETS	STA. 347+00.00	TO STA. 347+50.00		