


DATE	
BY	
FINAL SURVEY	
SURVEYED	
NOTE BOOK	
TEMPLATE	
AREAS CHECKED	
NO.	

DATE	
BY	
ORIGINAL SURVEY	
SURVEYED	
NOTE BOOK	
TEMPLATE	
AREAS CHECKED	
NO.	

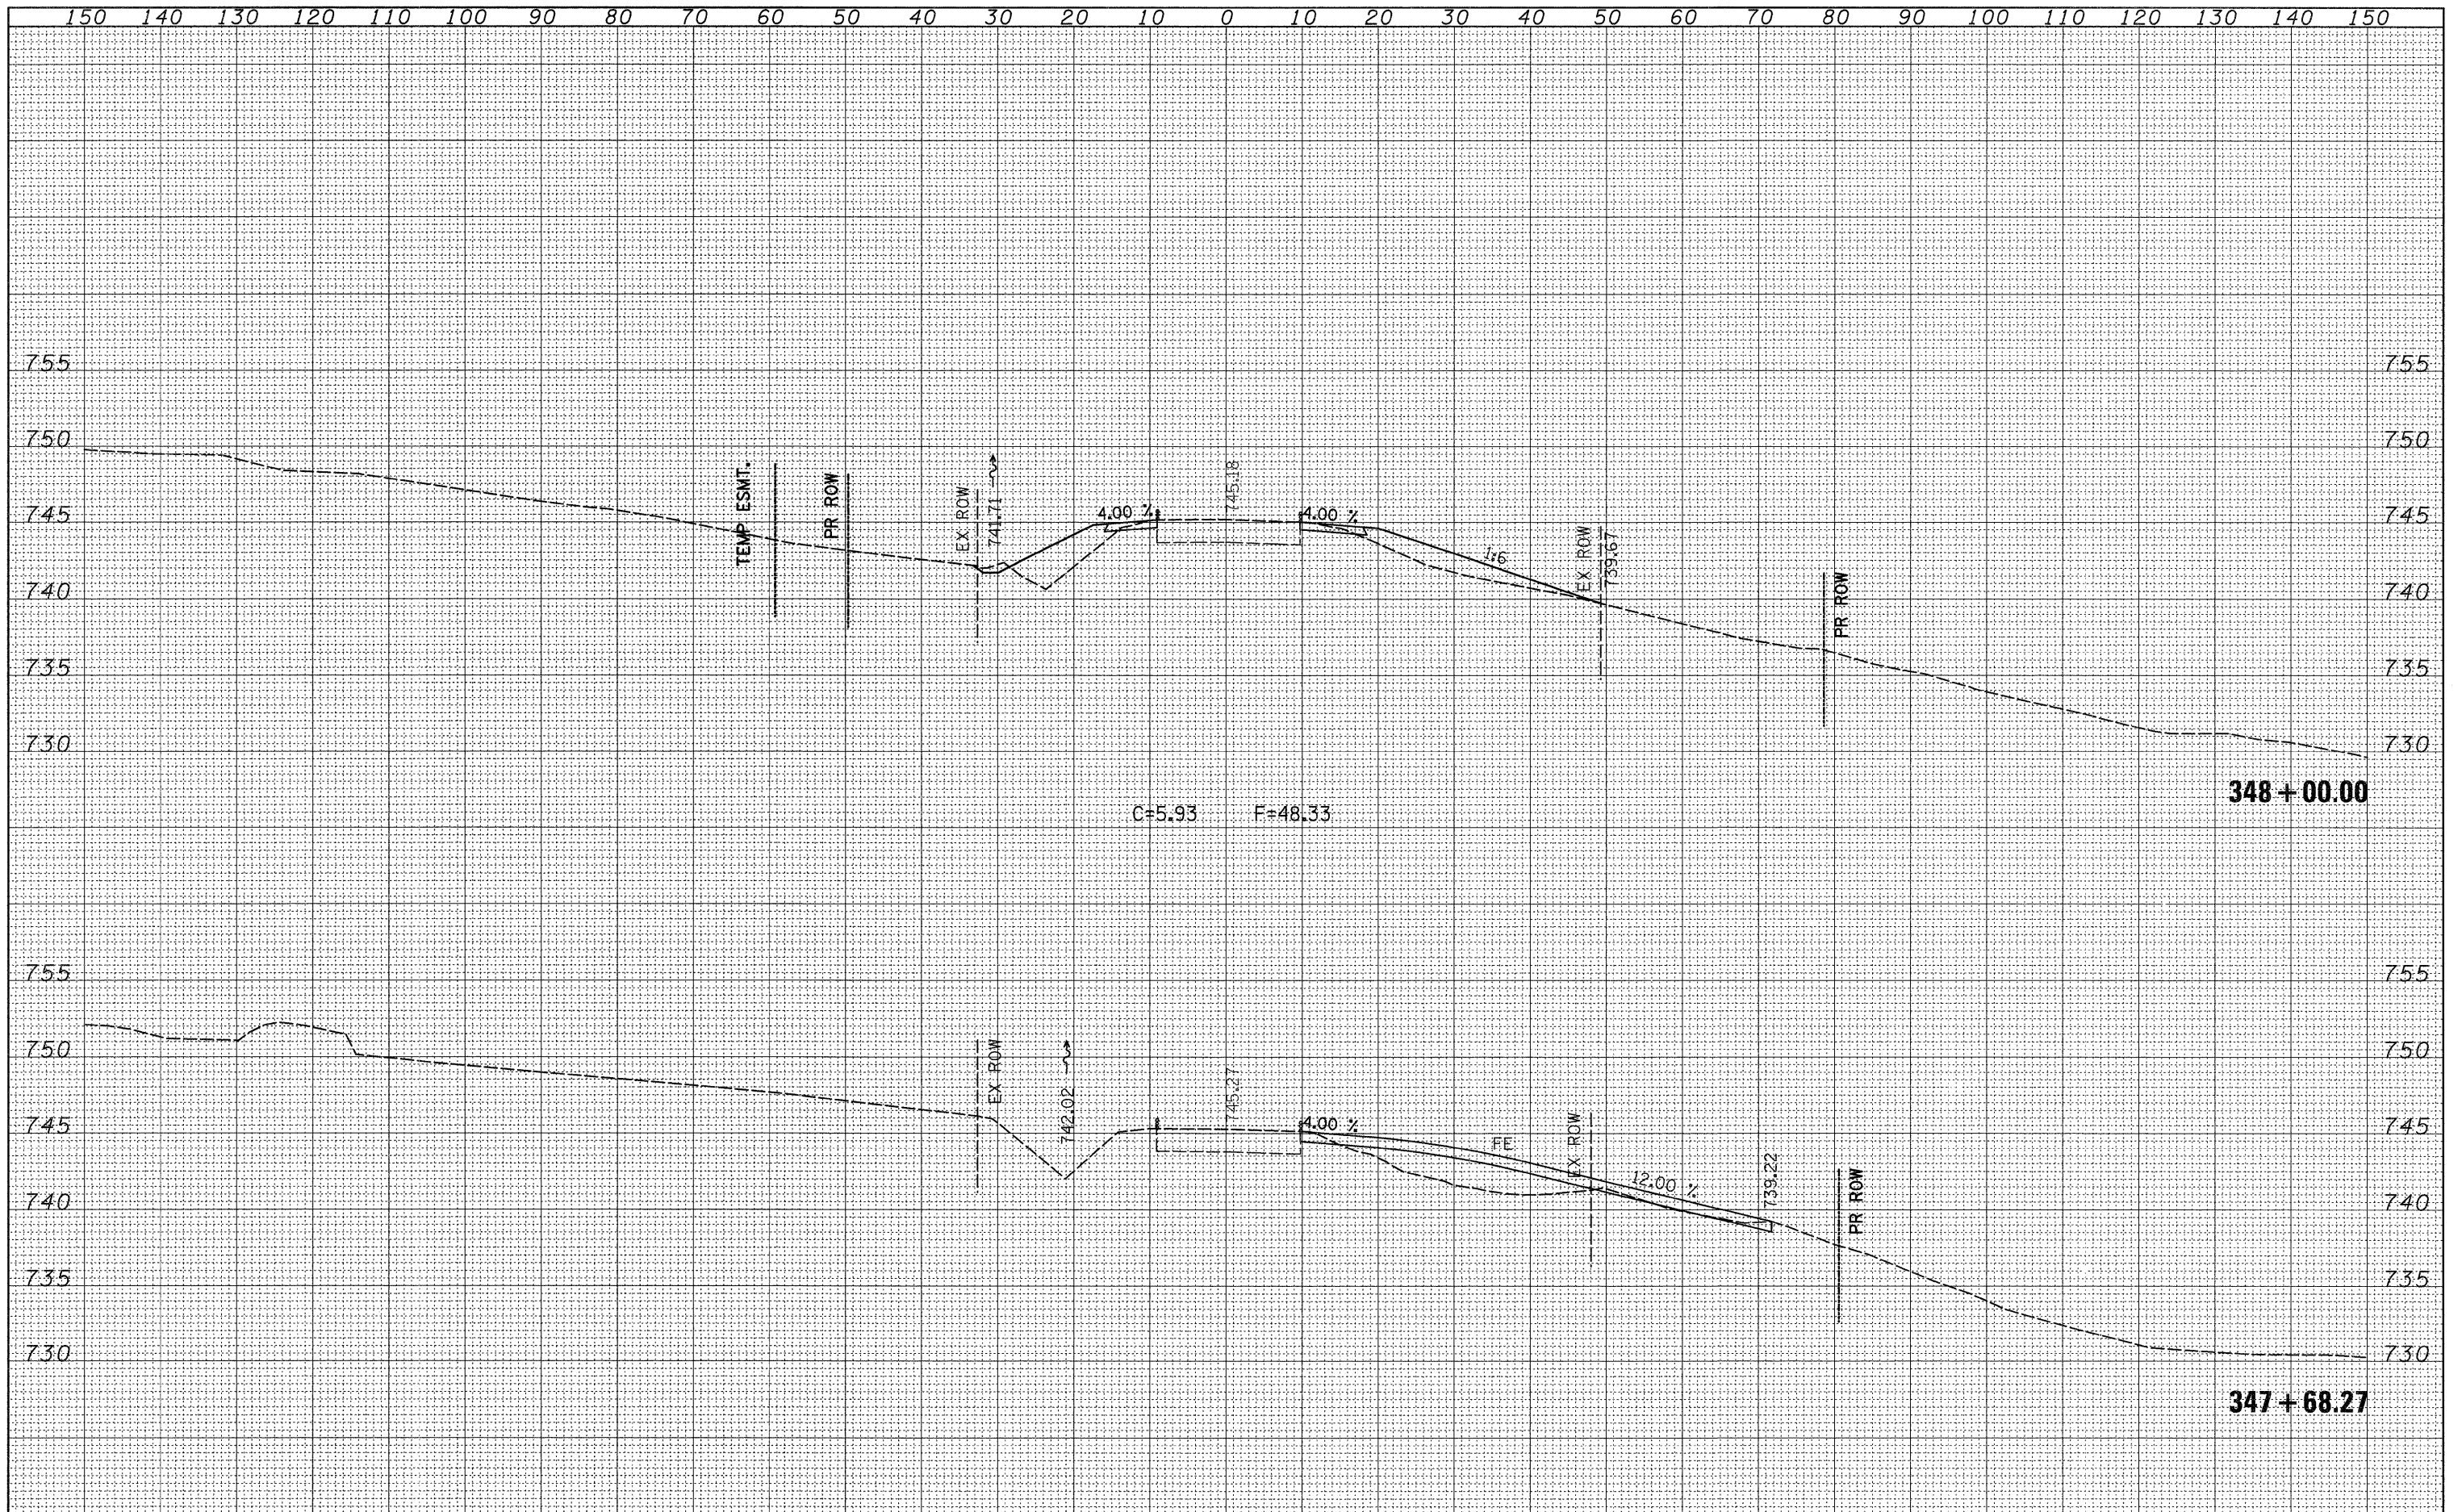

FILE NAME =	USER NAME = hensonke	DESIGNED -	REVISED -	STATE OF ILLINOIS DEPARTMENT OF TRANSPORTATION	IL 78 CROSS SECTIONS			F.A.P. RTE.	SECTION	COUNTY	TOTAL SHEETS	SHEET NO.
at:\pw_work\PW1007\HENSONKE\dms33699\d04707\sc3.dgn	PLOT SCALE = 10.0000' / IN.	DRAWN -	REVISED -					642	(10,11)T	JO DAVIESS	283	220
PLOT DATE = Tue Sep 30 11:51:19 2008	DATE -	CHECKED -	REVISED -					CONTRACT NO. 64D07				
								SCALE: SHEET NO. OF SHEETS STA. 347+68.27 TO STA. 348+00.00				
								FED. ROAD DIST. NO. ILLINOIS FED. AID PROJECT				