


FINAL SURVEY	DATE
SURVEYED	BY
NOTE BOOK	
TEMPLATE	
AREAS CHECKED	
NO.	

ORIGINAL SURVEY	DATE
SURVEYED	BY
NOTE BOOK	
TEMPLATE	
AREAS CHECKED	
NO.	

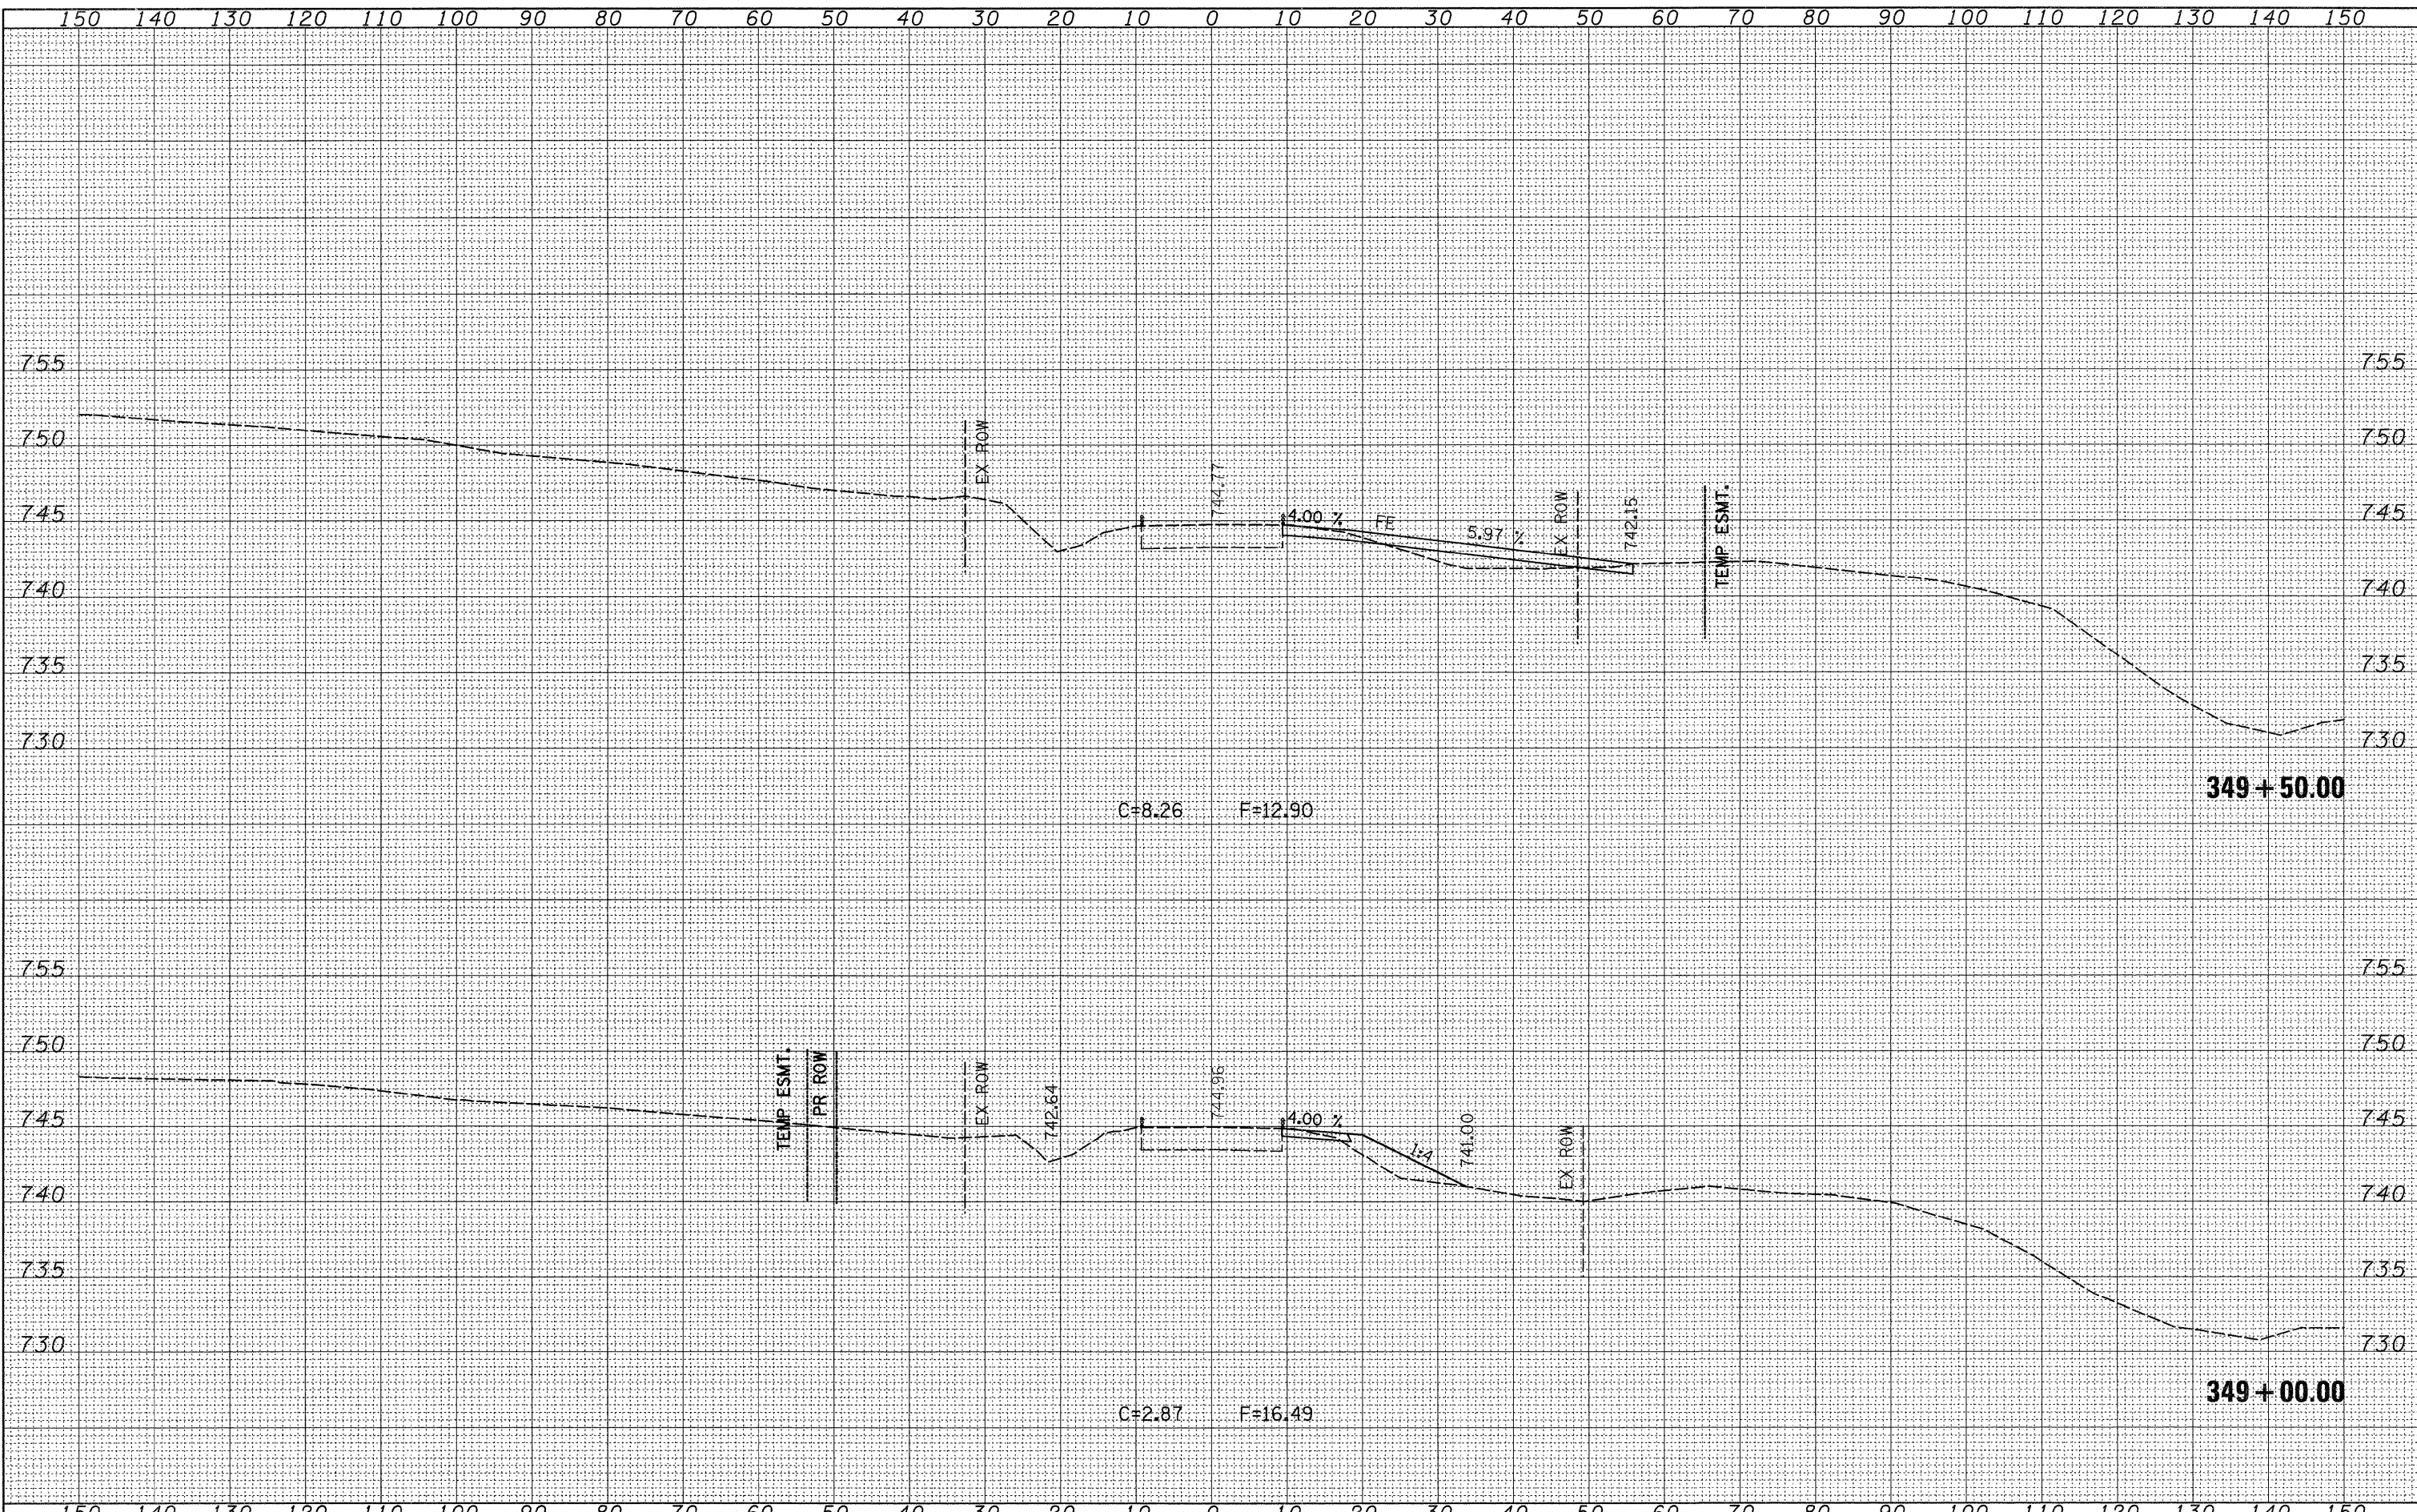

FILE NAME =	USER NAME = hensonke	DESIGNED -	REVISED -	STATE OF ILLINOIS DEPARTMENT OF TRANSPORTATION	IL 78 CROSS SECTIONS	F.A.P. RTE.	SECTION	COUNTY	TOTAL SHEETS	SHEET NO.
at:\pw_work\PWIDOT\HENSONKE\dms33699\d04707.xsd.dgn	PLOT SCALE = 10,0000' / IN.	DRAWN -	REVISED -			642	(10,11)T	JO DAVIESS	283	222
PLOT DATE = Tue Sep 30 11:51:18 2008	DATE -	CHECKED -	REVISED -			SCALE:		SHEET NO. OF SHEETS		CONTRACT NO. 64D07
						STA. 349+00.00 TO STA. 349+50.00		ILLINOIS FED. AID PROJECT		