


DATE	
BY	
FINAL SURVEY	
REVISION	
NOTE BOOK	
NO.	
AREAS CHECKED	

DATE	
BY	
ORIGINAL SURVEY	
REVISION	
NOTE BOOK	
NO.	
AREAS CHECKED	

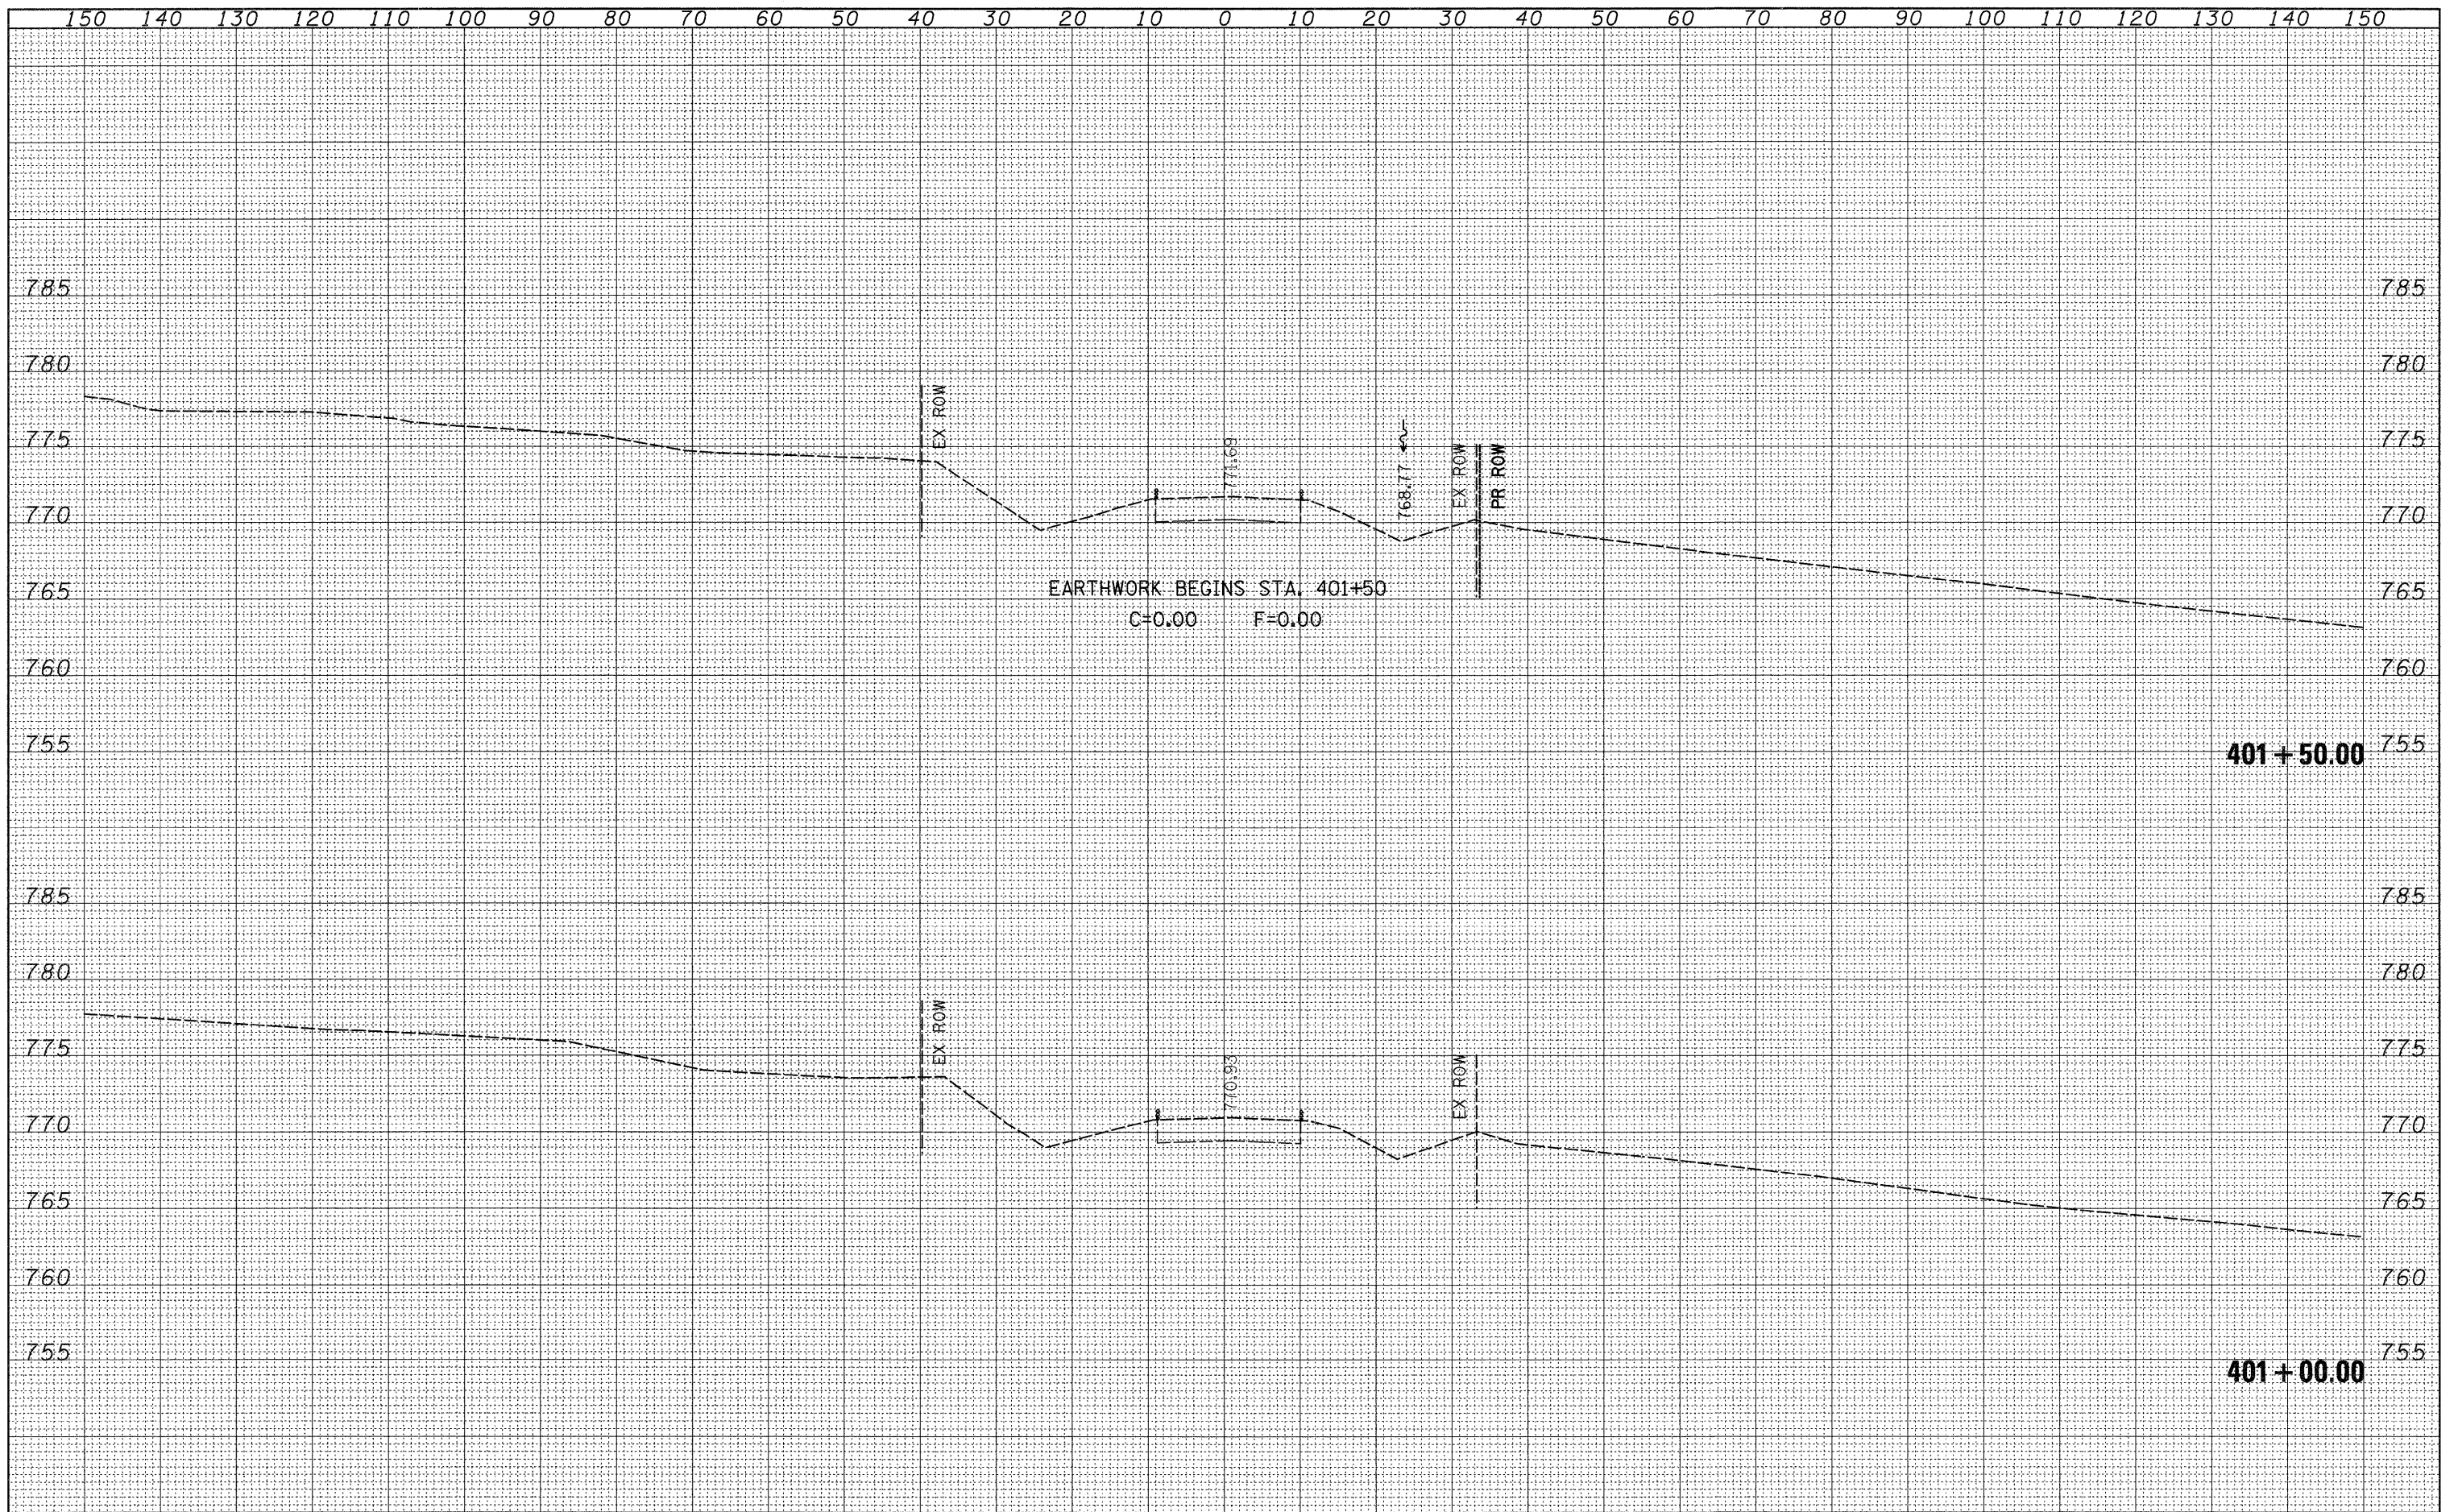

FILE NAME =	USER NAME = hansanke	DESIGNED -	REVISED -	STATE OF ILLINOIS DEPARTMENT OF TRANSPORTATION	IL 78 CROSS SECTIONS	F.A.P. RTE.	SECTION	COUNTY	TOTAL SHEETS	SHEET NO.
c:\pw_work\p\1001\HENSONKE\dms33699\d04787.xsc	Drawn	REVISION	642			(10,11)T	JO DAVIESS	283	224	
PLOT SCALE = 10,0000 ' / IN.	CHECKED -	REVISION	CONTRACT NO. 64D07							
PLOT DATE = Tue Sep 30 11:49:33 2008	DATE -	REVISED -	FED. ROAD DIST. NO. ILLINOIS FED. AID PROJECT							
SCALE:						SHEET NO.	OF	SHEETS	STA. 401+00.00	TO STA. 401+50.00