


FINAL SURVEY	DATE
SURVEYED	BY
NOTE BOOK	
NO. _____	
TEMPLATE	
AREAS	
CHECKED	

ORIGINAL SURVEY	DATE
SURVEYED	BY
NOTE BOOK	
NO. _____	
TEMPLATE	
AREAS	
CHECKED	

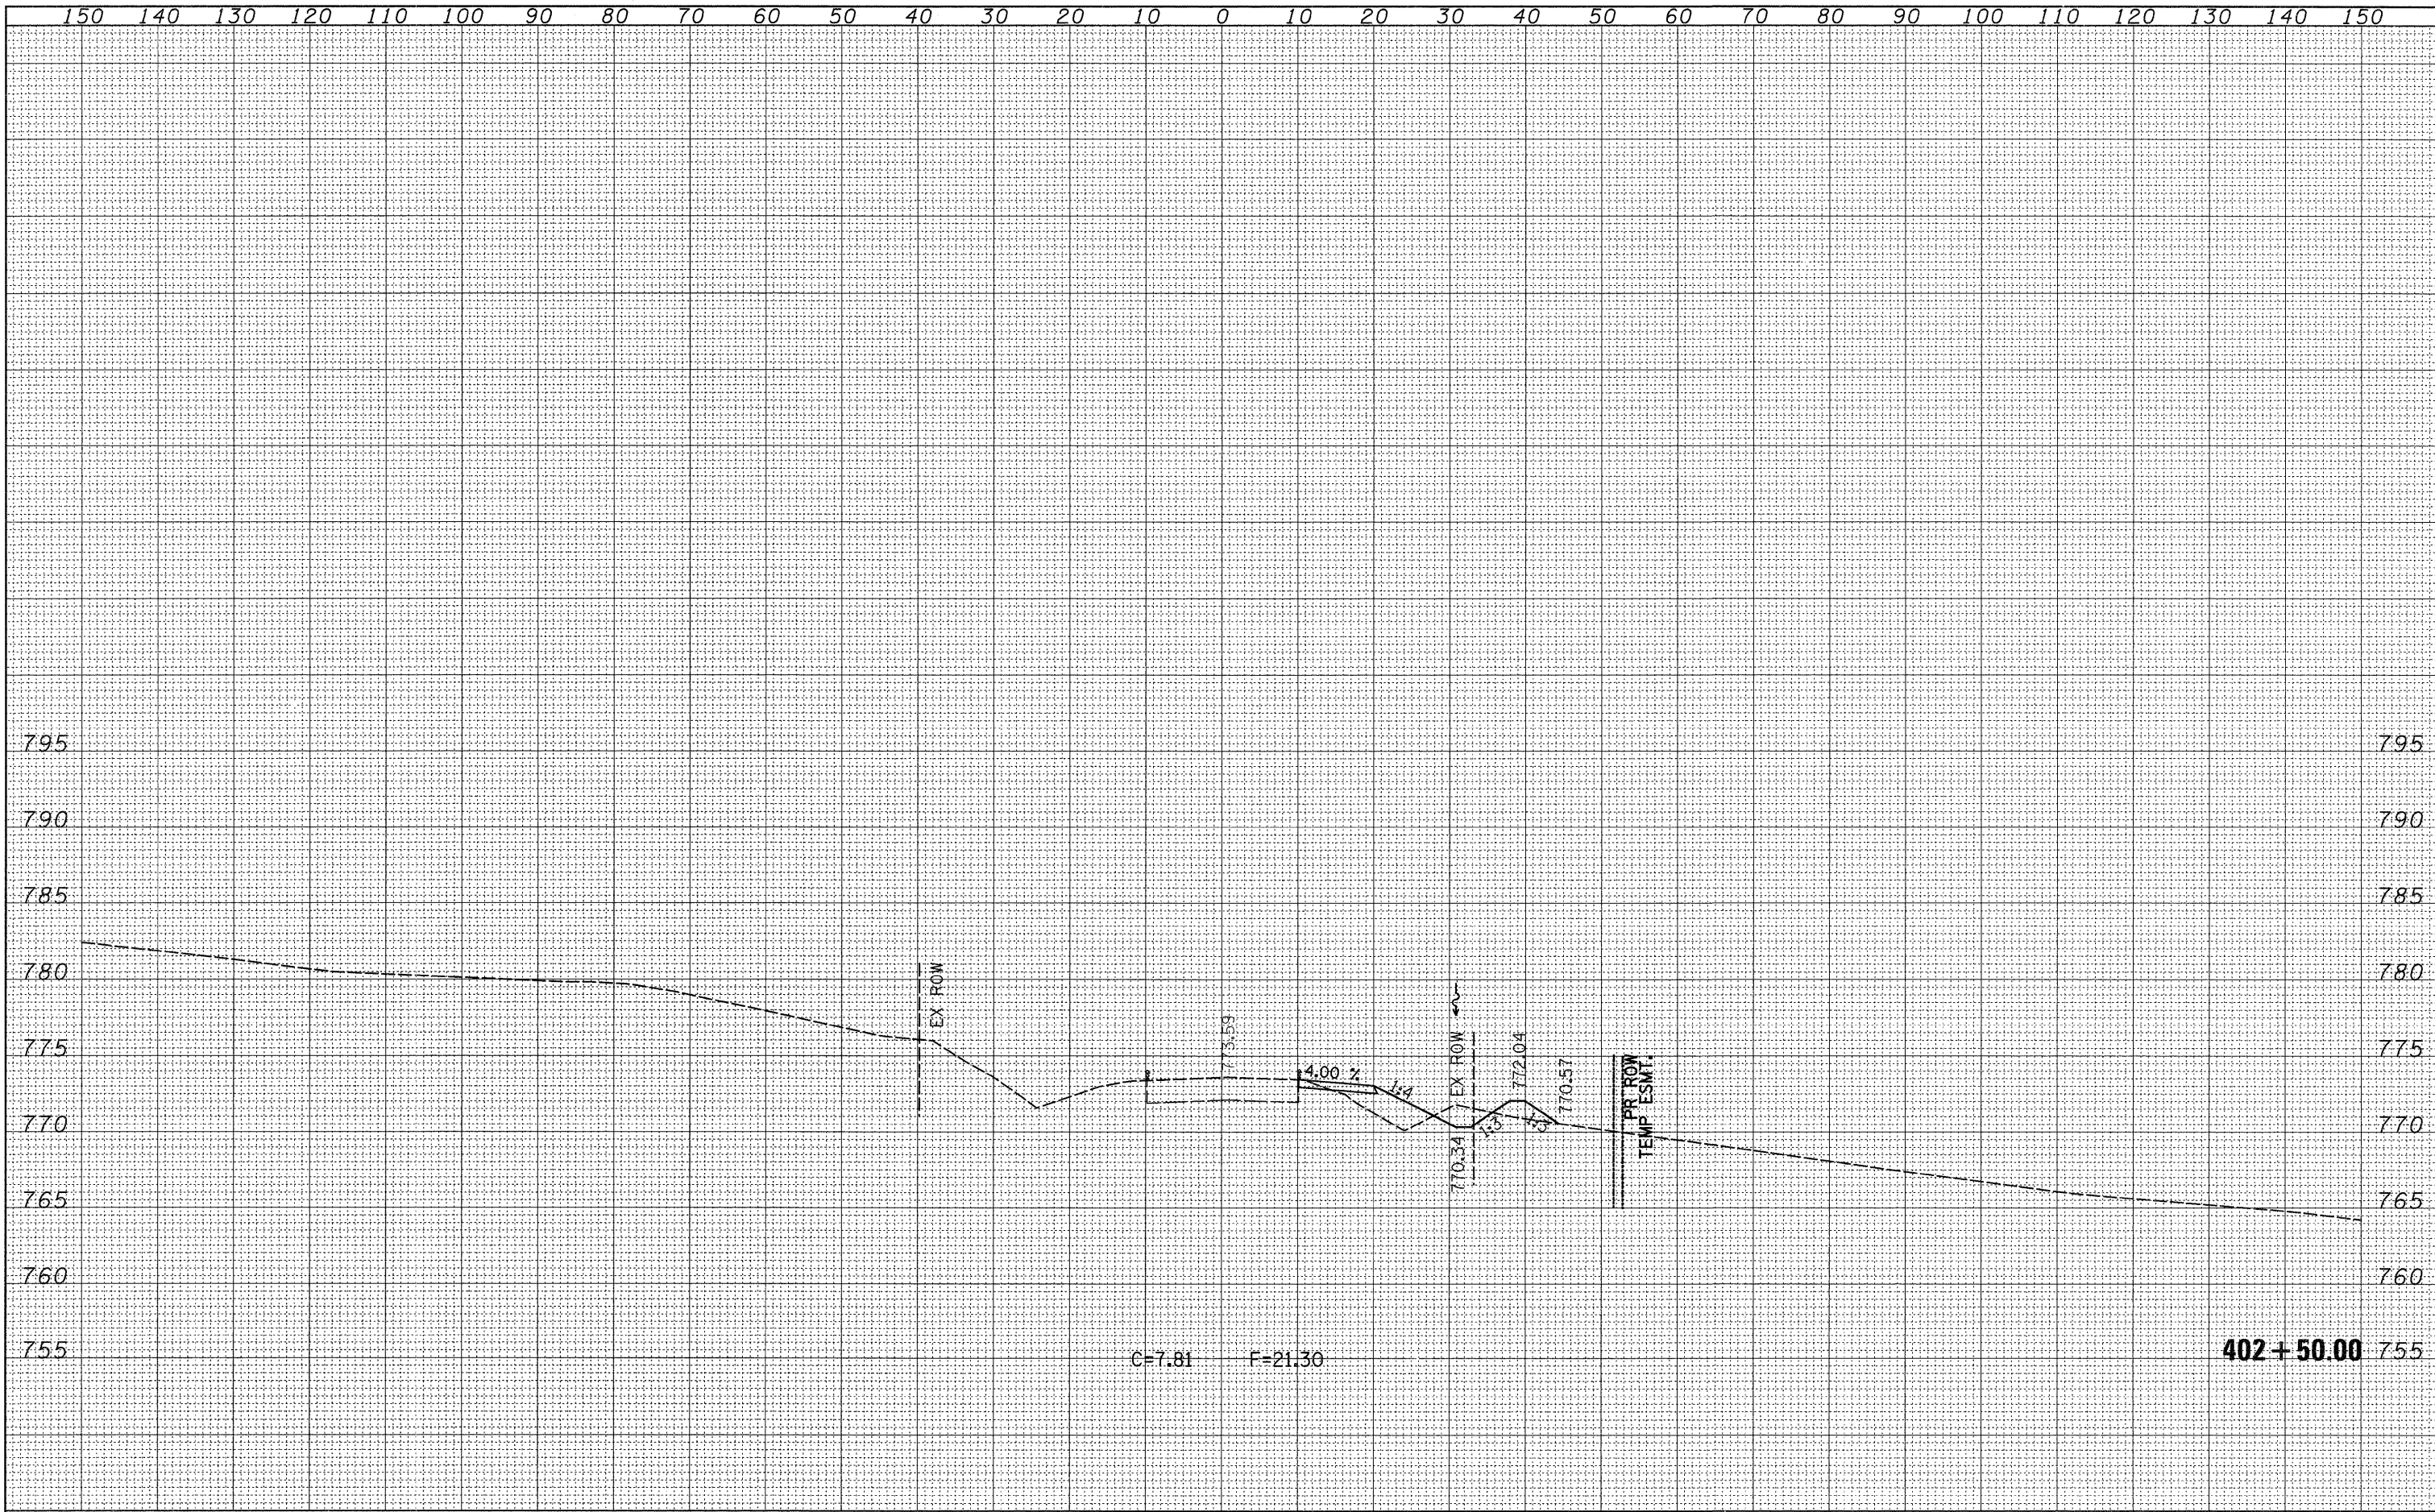

FILE NAME =	USER NAME = hensonke	DESIGNED -	REVISED -	STATE OF ILLINOIS DEPARTMENT OF TRANSPORTATION	IL 78 CROSS SECTIONS			F.A.P. RTE.	SECTION	COUNTY	TOTAL SHEETS	SHEET NO.
os\p\work\p\WIDOT\HENSONKE\dms33699\d04787.xsd		DRAWN -	REVISED -		642	(10,11)T	JO DAVIESS	283	226			
PLOT SCALE = 10,0000' / IN.		CHECKED -	REVISED -		SCALE:	SHEET NO.	OF SHEETS	STA. 402+50.00 TO STA. 402+50.00	FED. ROAD DIST. NO.	ILLINOIS FED. AID PROJECT	CONTRACT NO. 64D07	
PLOT DATE = Tue Sep 30 11:49:34 2008		DATE -	REVISED -									