


DATE	
BY	
FINAL SURVEY	
SURVEYED	
NOTE BOOK	
NO.	
TEMPLATE	
AREAS CHECKED	

DATE	
BY	
ORIGINAL SURVEY	
SURVEYED	
NOTE BOOK	
NO.	
TEMPLATE	
AREAS CHECKED	

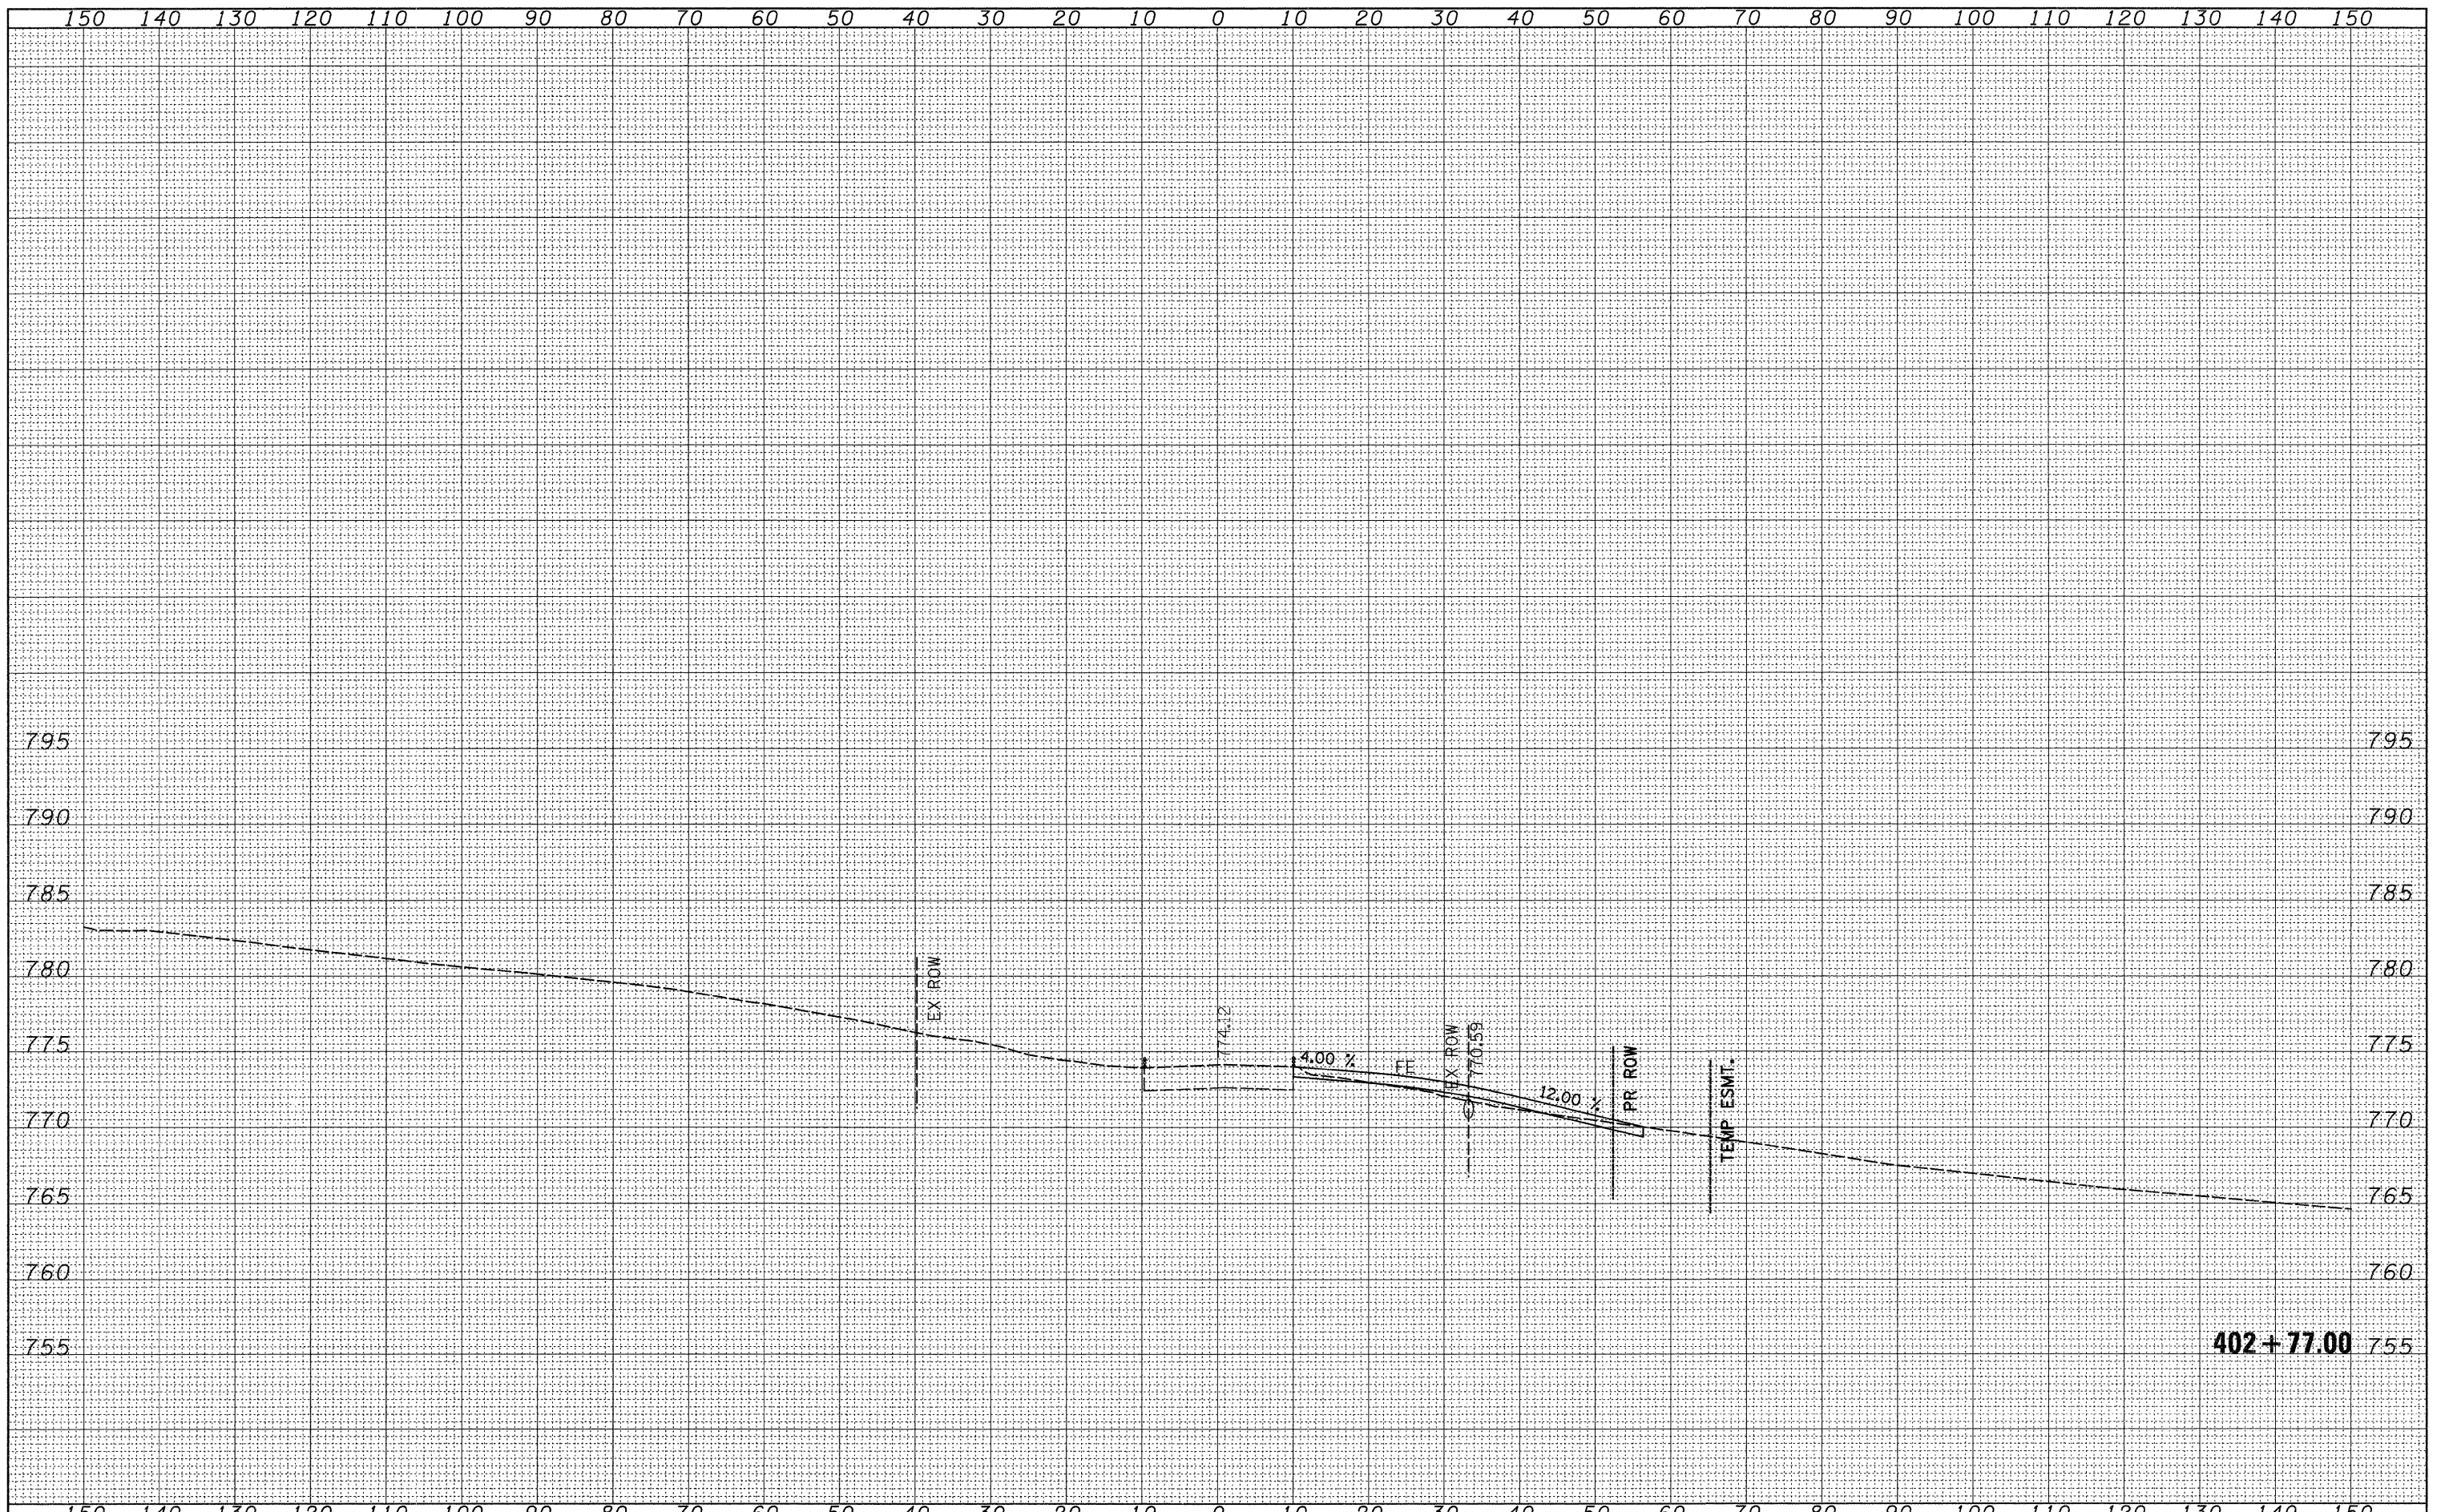

FILE NAME =	USER NAME = hensonke	DESIGNED -	REVISED -	STATE OF ILLINOIS DEPARTMENT OF TRANSPORTATION	IL 78 CROSS SECTIONS			F.A.P. RTE.	SECTION	COUNTY	TOTAL SHEETS	SHEET NO.
c:\p\work\PWIDOT\HENSONKE\dms33699\d04787.xsdgn		DRAWN -	REVISED -		642	(10,11)T	JO DAVIESS	283	227			
PLOT SCALE = 10,0000 ' / IN.		CHECKED -	REVISED -		SCALE:			CONTRACT NO. 64D07				
PLOT DATE = Tue Sep 30 11:49:34 2008		DATE -	REVISED -		SHEET NO.	OF	SHEETS	STA. 402+77.00	TO STA. 402+77.00	FED. ROAD DIST. NO.	ILLINOIS	FED. AID PROJECT