


FINAL SURVEY	SURVEYED	DATE
NOTE BOOK	TEMPLATE	BY
NO.	AREAS CHECKED	

ORIGINAL SURVEY	SURVEYED	DATE
NOTE BOOK	TEMPLATE	BY
NO.	AREAS CHECKED	

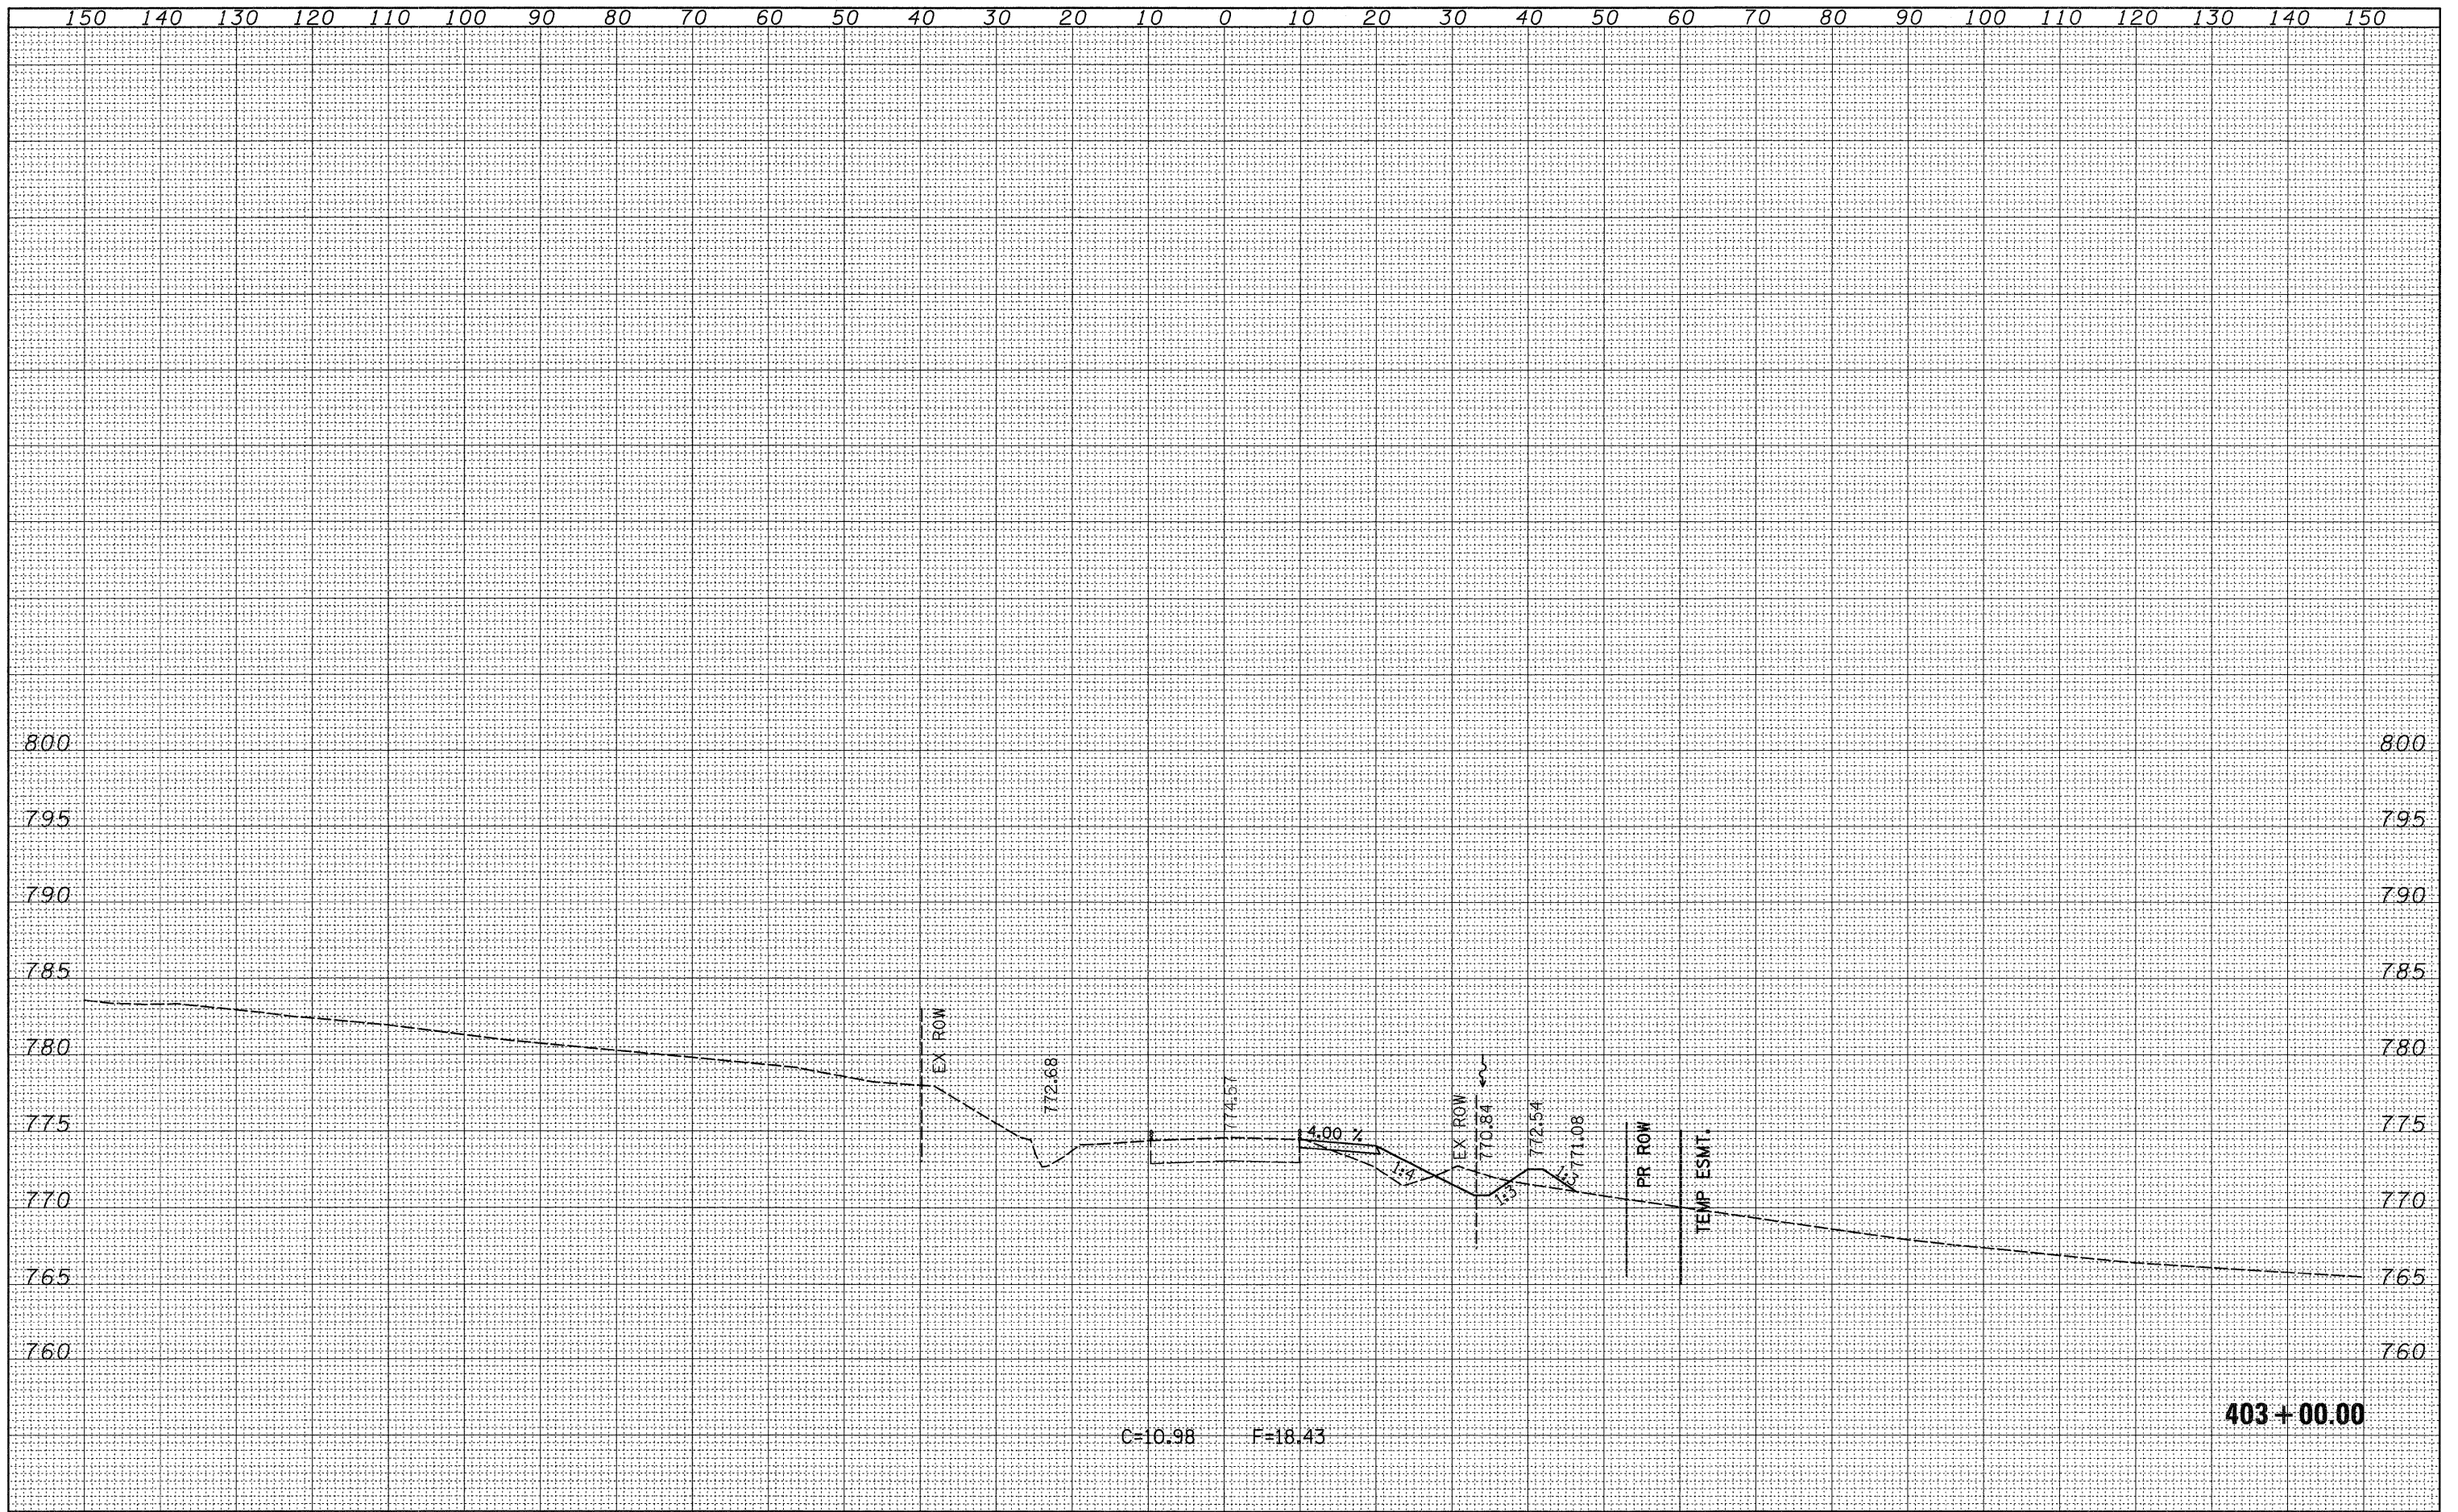

FILE NAME =	USER NAME = hensanke	DESIGNED -	REVISED -	STATE OF ILLINOIS DEPARTMENT OF TRANSPORTATION	IL 78 CROSS SECTIONS	F.A.P. RTE.	SECTION	COUNTY	TOTAL SHEETS	SHEET NO.	
at\pw_work\PWIDOT\HENSONKE\dms33699\d04707\sc5.dgn	PLOT SCALE = 10,0000' / IN.	DRAWN -	REVISED -			642	(10,11)T	JO DAVIESS	283	228	
	PLOT DATE = Tue Sep 30 11:49:35 2008	CHECKED -	REVISED -			SCALE:	SHEET NO. OF SHEETS	STA. 403+00.00 TO STA. 403+00.00	FED. ROAD DIST. NO.	ILLINOIS FED. AID PROJECT	CONTRACT NO. 64D07
		DATE -	REVISED -								