


FINAL SURVEY	BY	DATE
SURVEYED		
NOTE BOOK		
NO.		
TEMPLATES		
AREAS CHECKED		

ORIGINAL SURVEY	BY	DATE
SURVEYED		
NOTE BOOK		
NO.		
TEMPLATES		
AREAS CHECKED		

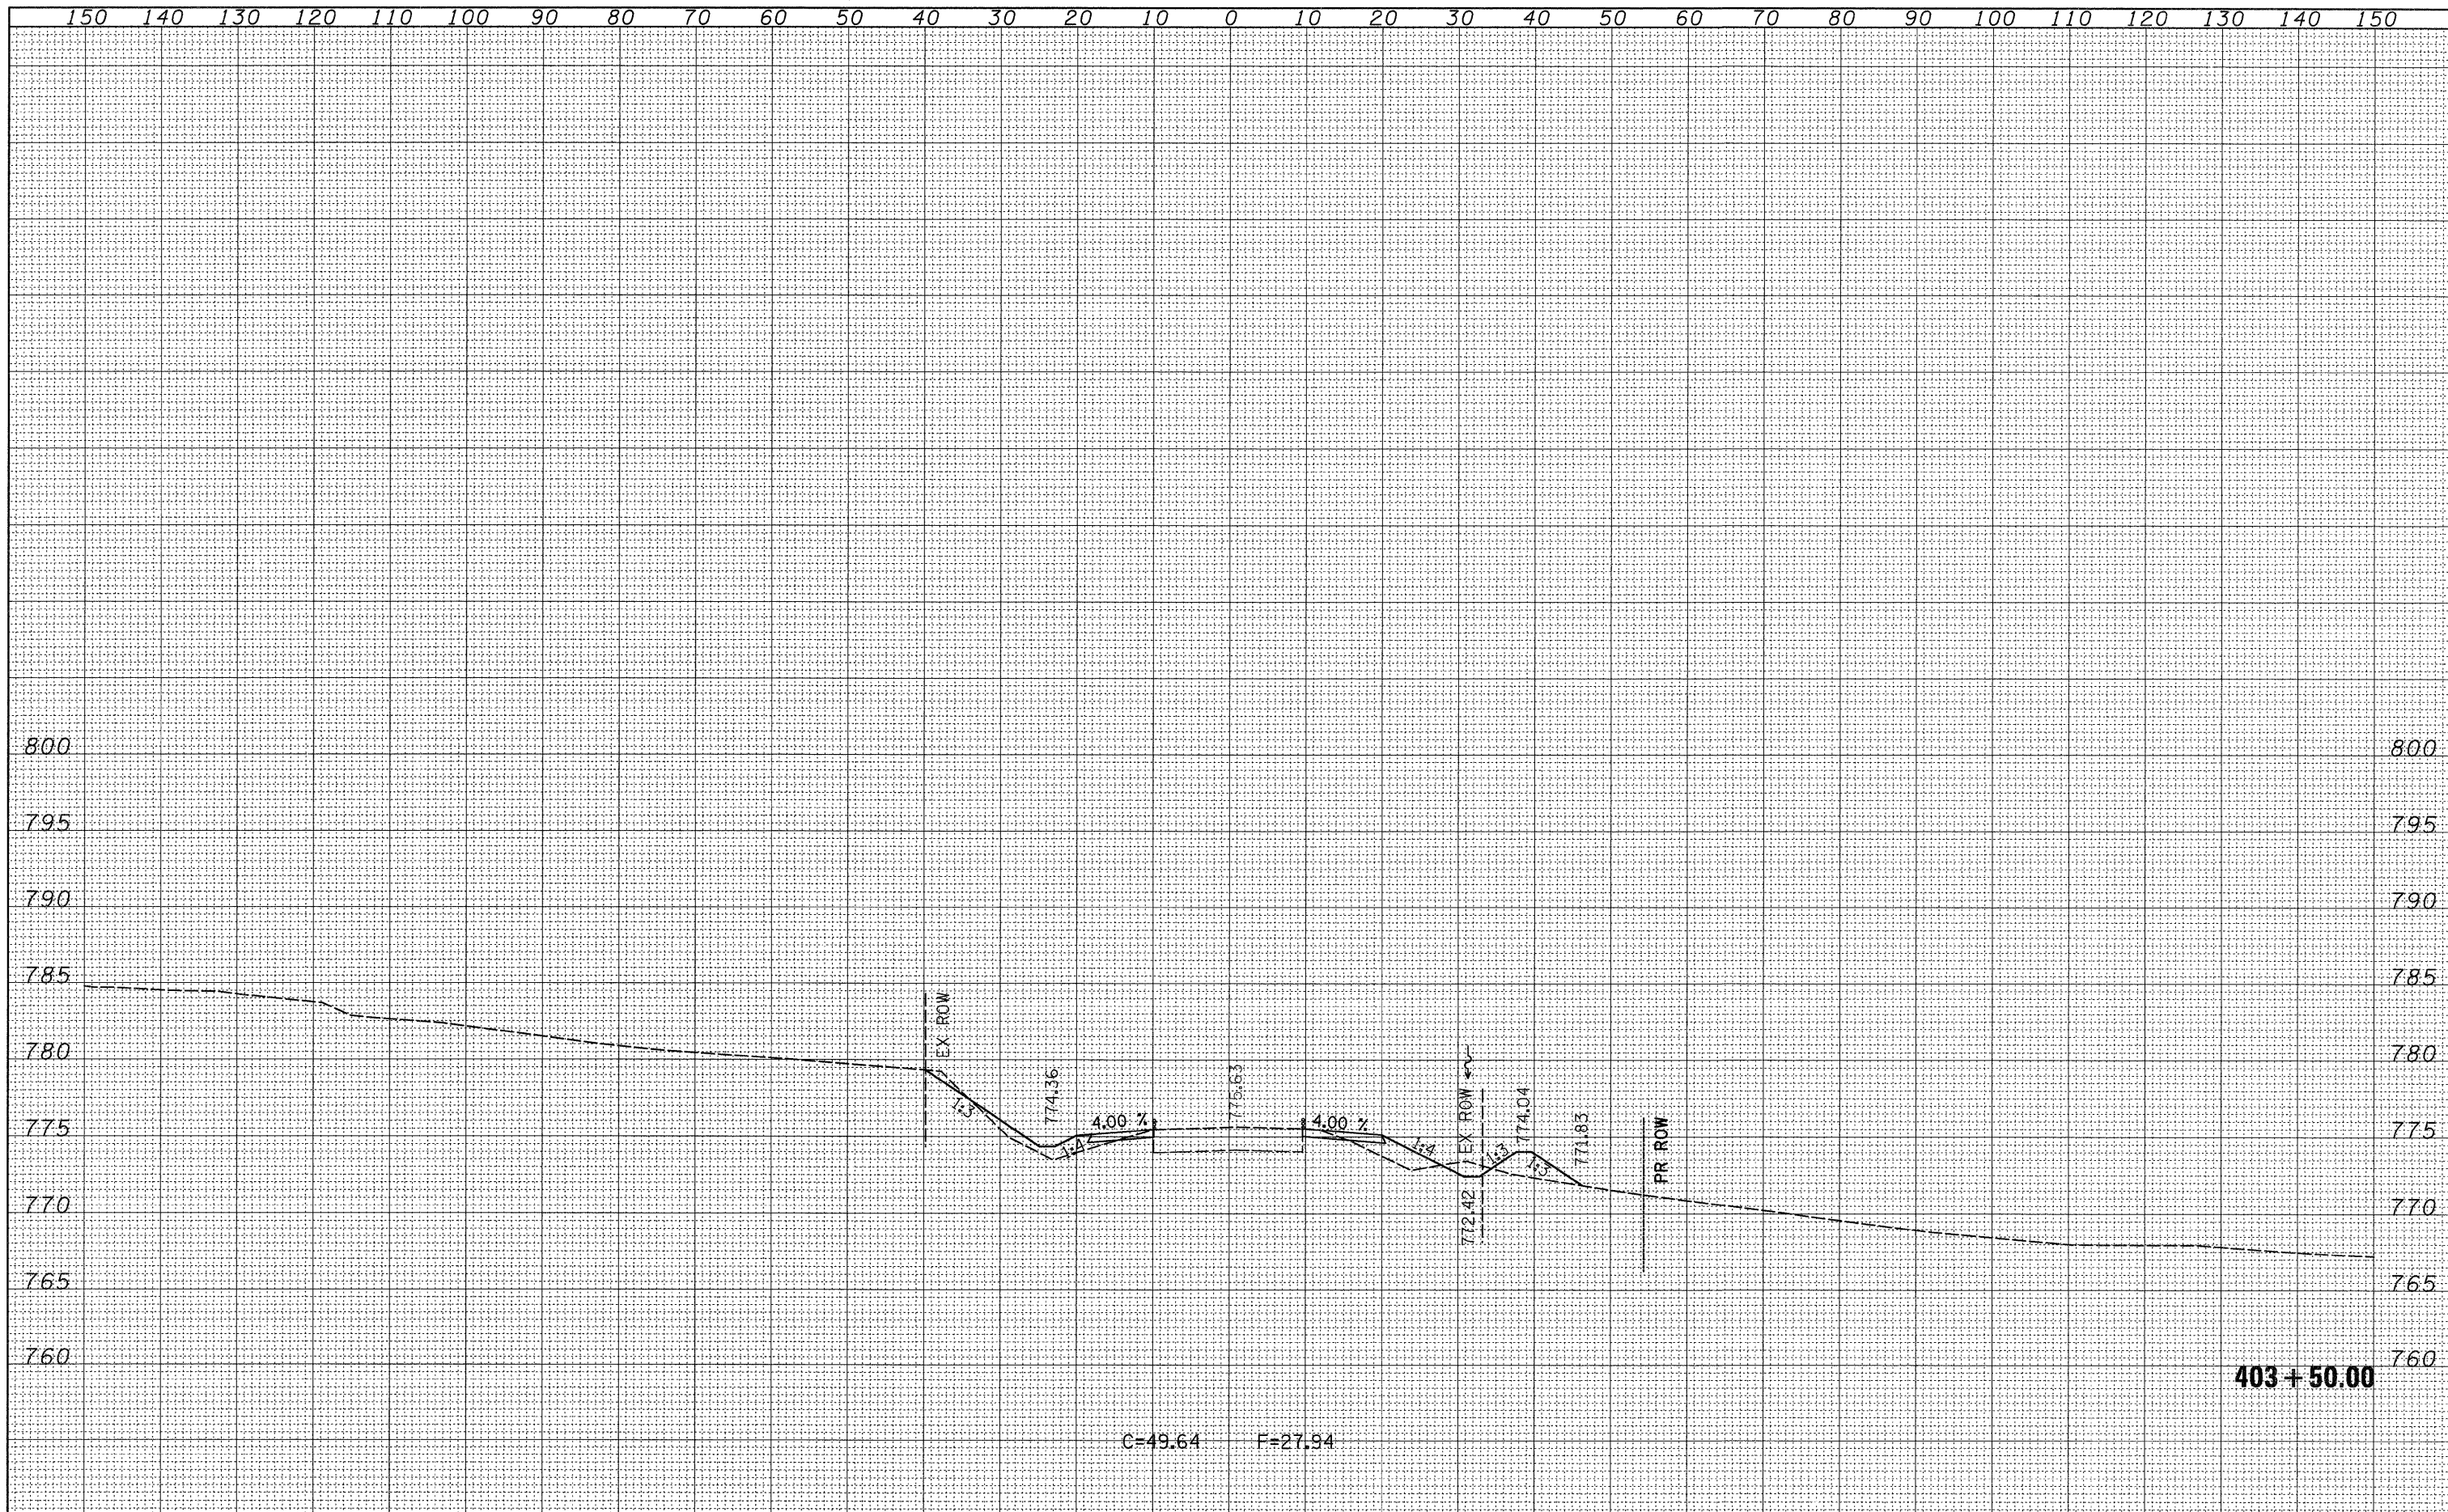

FILE NAME =	USER NAME = hensonke	DESIGNED -	REVISED -	STATE OF ILLINOIS DEPARTMENT OF TRANSPORTATION	IL 78 CROSS SECTIONS	F.A.P. RTE.	SECTION	COUNTY	TOTAL SHEETS	SHEET NO.		
c:\pw_work\PWIDOT\HENSONKE\dms33699\d04707.xsd.dgn		DRAWN -	REVISED -			642	(10,11)T	JO DAVIESS	283	229		
PLOT SCALE = 10,0000' / IN.		CHECKED -	REVISED -			SCALE:		SHEET NO. OF SHEETS		STA. 403+50.00 TO STA. 403+50.00	FED. ROAD DIST. NO.	ILLINOIS FED. AID PROJECT
PLOT DATE = Tue Sep 30 11:49:35 2008		DATE -	REVISED -							CONTRACT NO. 64D07		