


FINAL SURVEY	BY	DATE
SURVEYED		
NOTE BOOK		
TEMPLATE		
AREAS		
AREAS CHECKED		
NO.		

ORIGINAL SURVEY	BY	DATE
SURVEYED		
NOTE BOOK		
TEMPLATE		
AREAS		
AREAS CHECKED		
NO.		

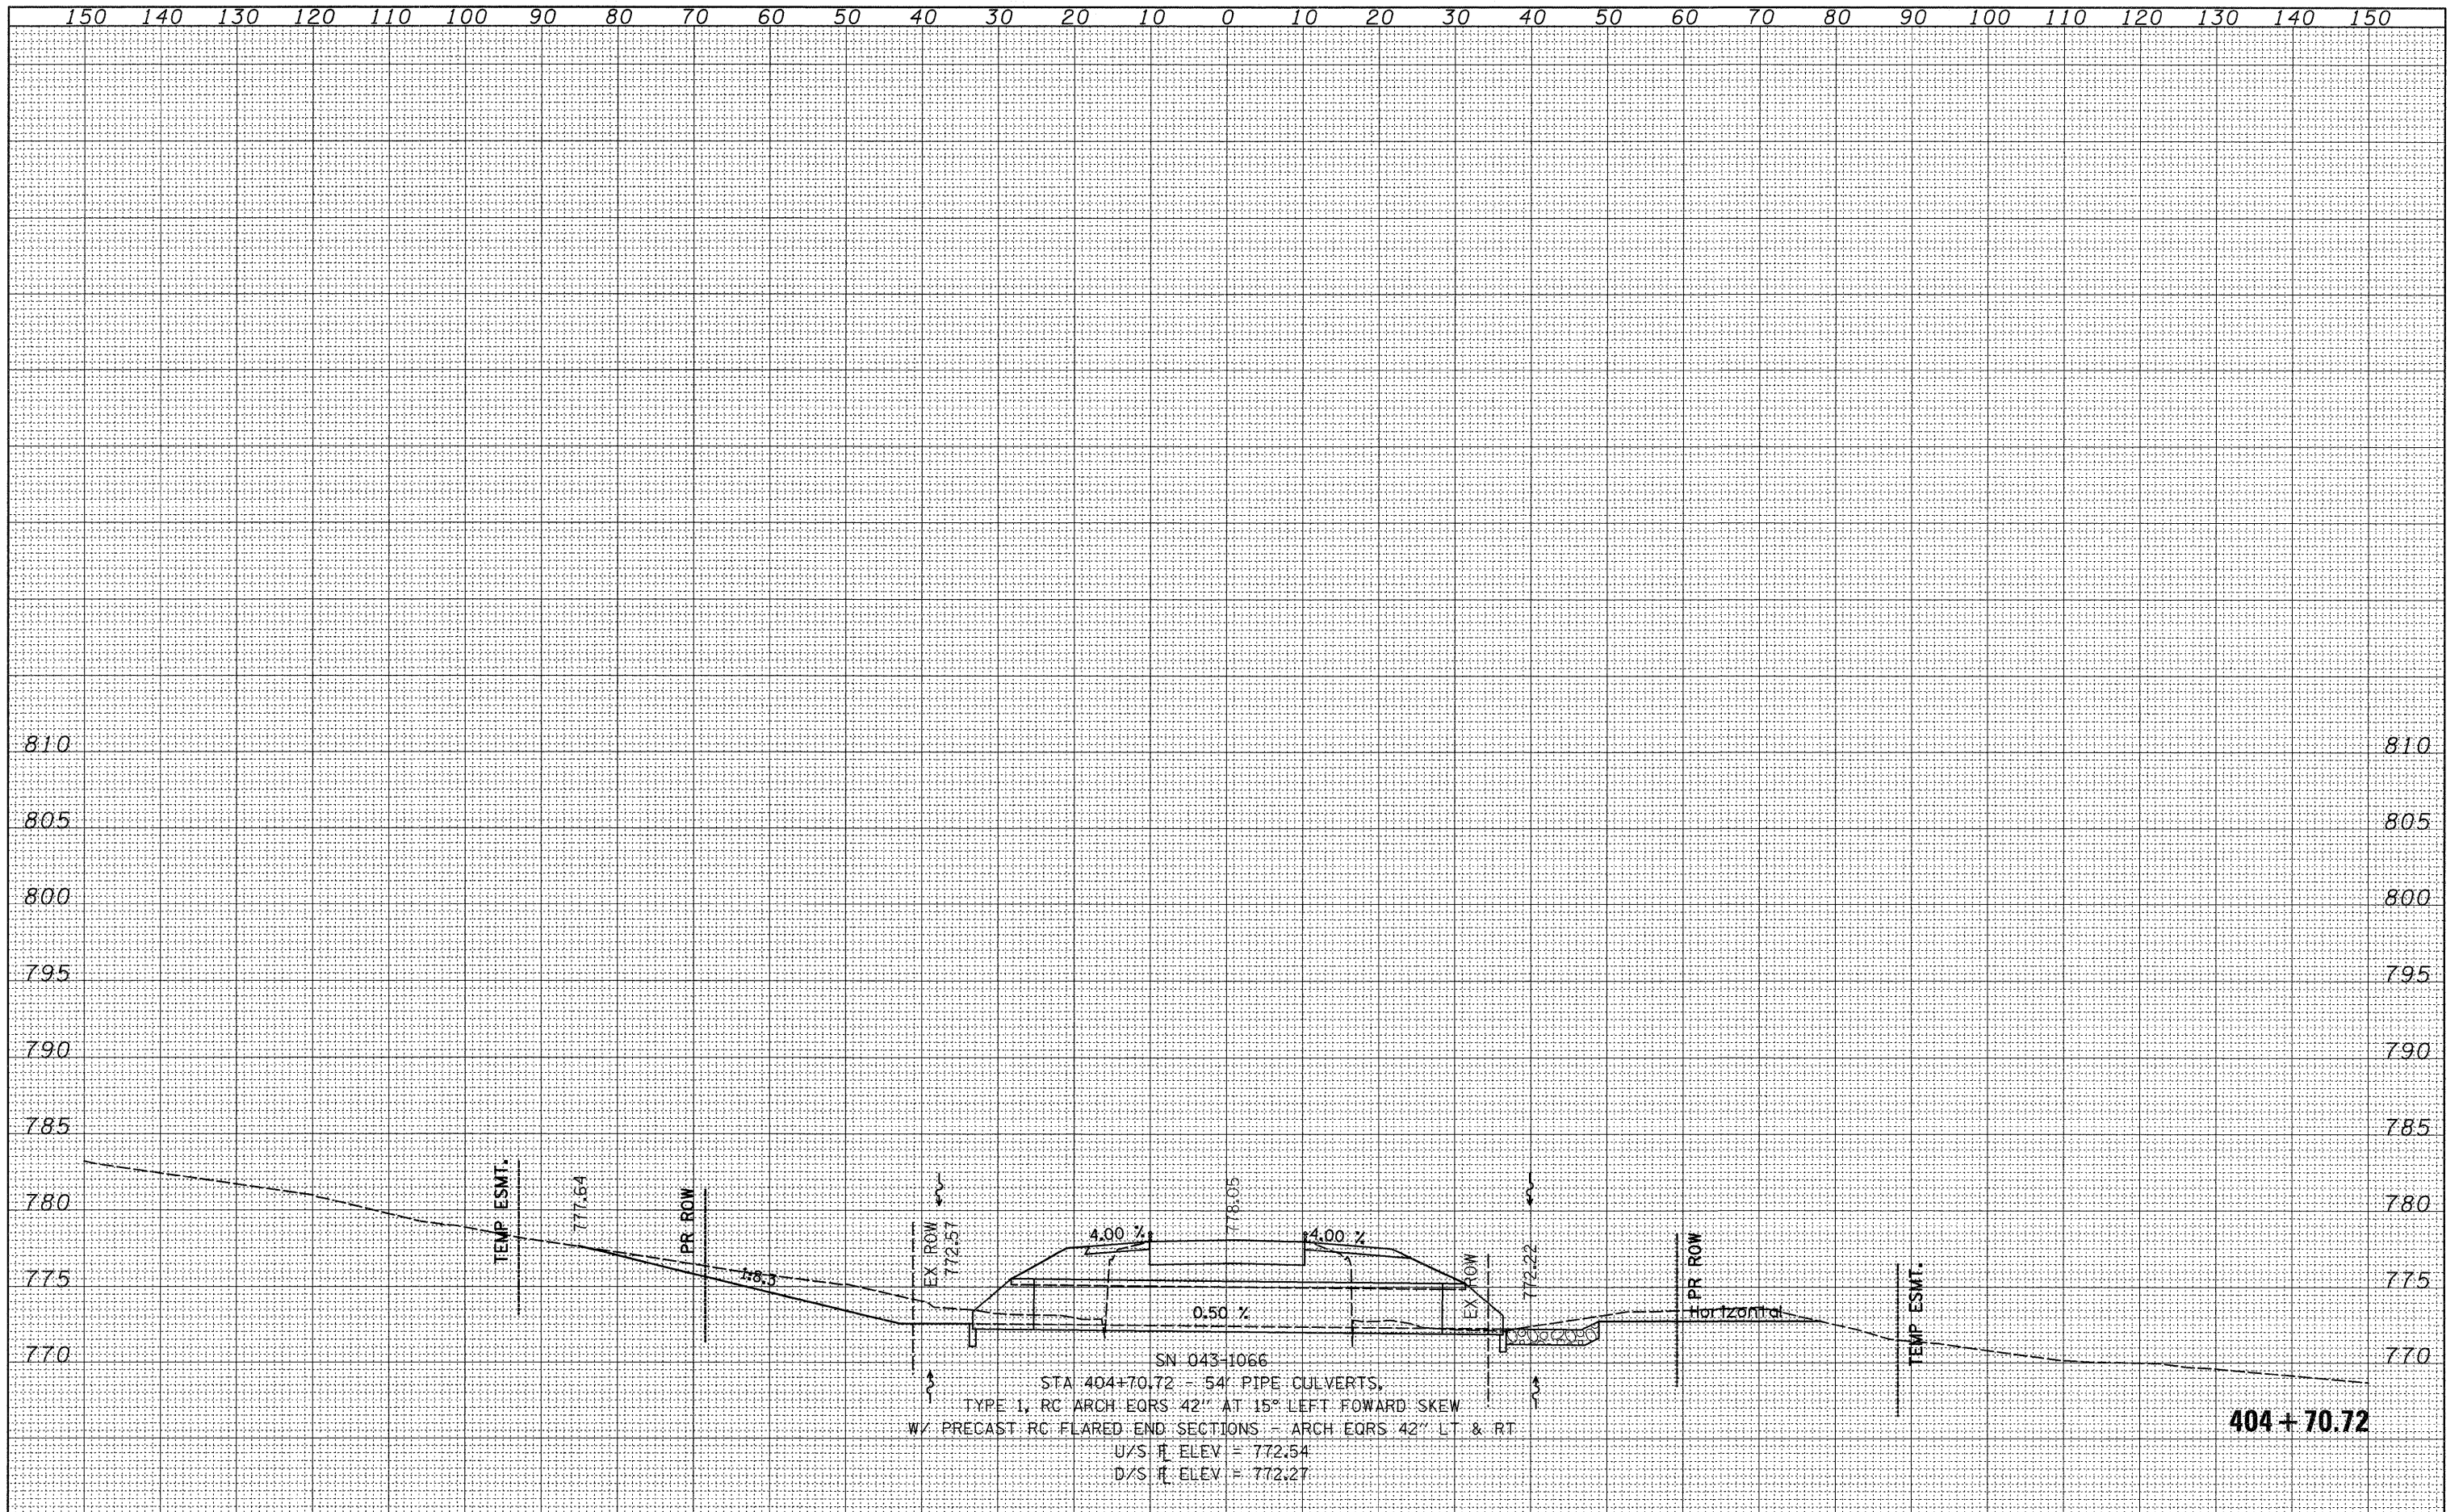

FILE NAME =	USER NAME = hensonke	DESIGNED -	REVISED -	STATE OF ILLINOIS DEPARTMENT OF TRANSPORTATION	IL 78 CROSS SECTIONS	F.A.P. RTE.	SECTION	COUNTY	TOTAL SHEETS	SHEET NO.	
as\p\work\PWIDOT\HENSONKE\dms33699\d04787.xsd	PLT	DRAWN -	REVISED -			642	(10,11)T	JO DAVIESS	283	232	
	PLOT SCALE = 10,0000' / IN.	CHECKED -	REVISED -			CONTRACT NO. 64D07					
	PLOT DATE = Tue Sep 30 11:49:37 2008	DATE -	REVISED -			FED. ROAD DIST. NO. ILLINOIS FED. AID PROJECT					