


BY	DATE
SURVEYED	
NOTE BOOK	
NO.	

BY	DATE
SURVEYED	
NOTE BOOK	
NO.	

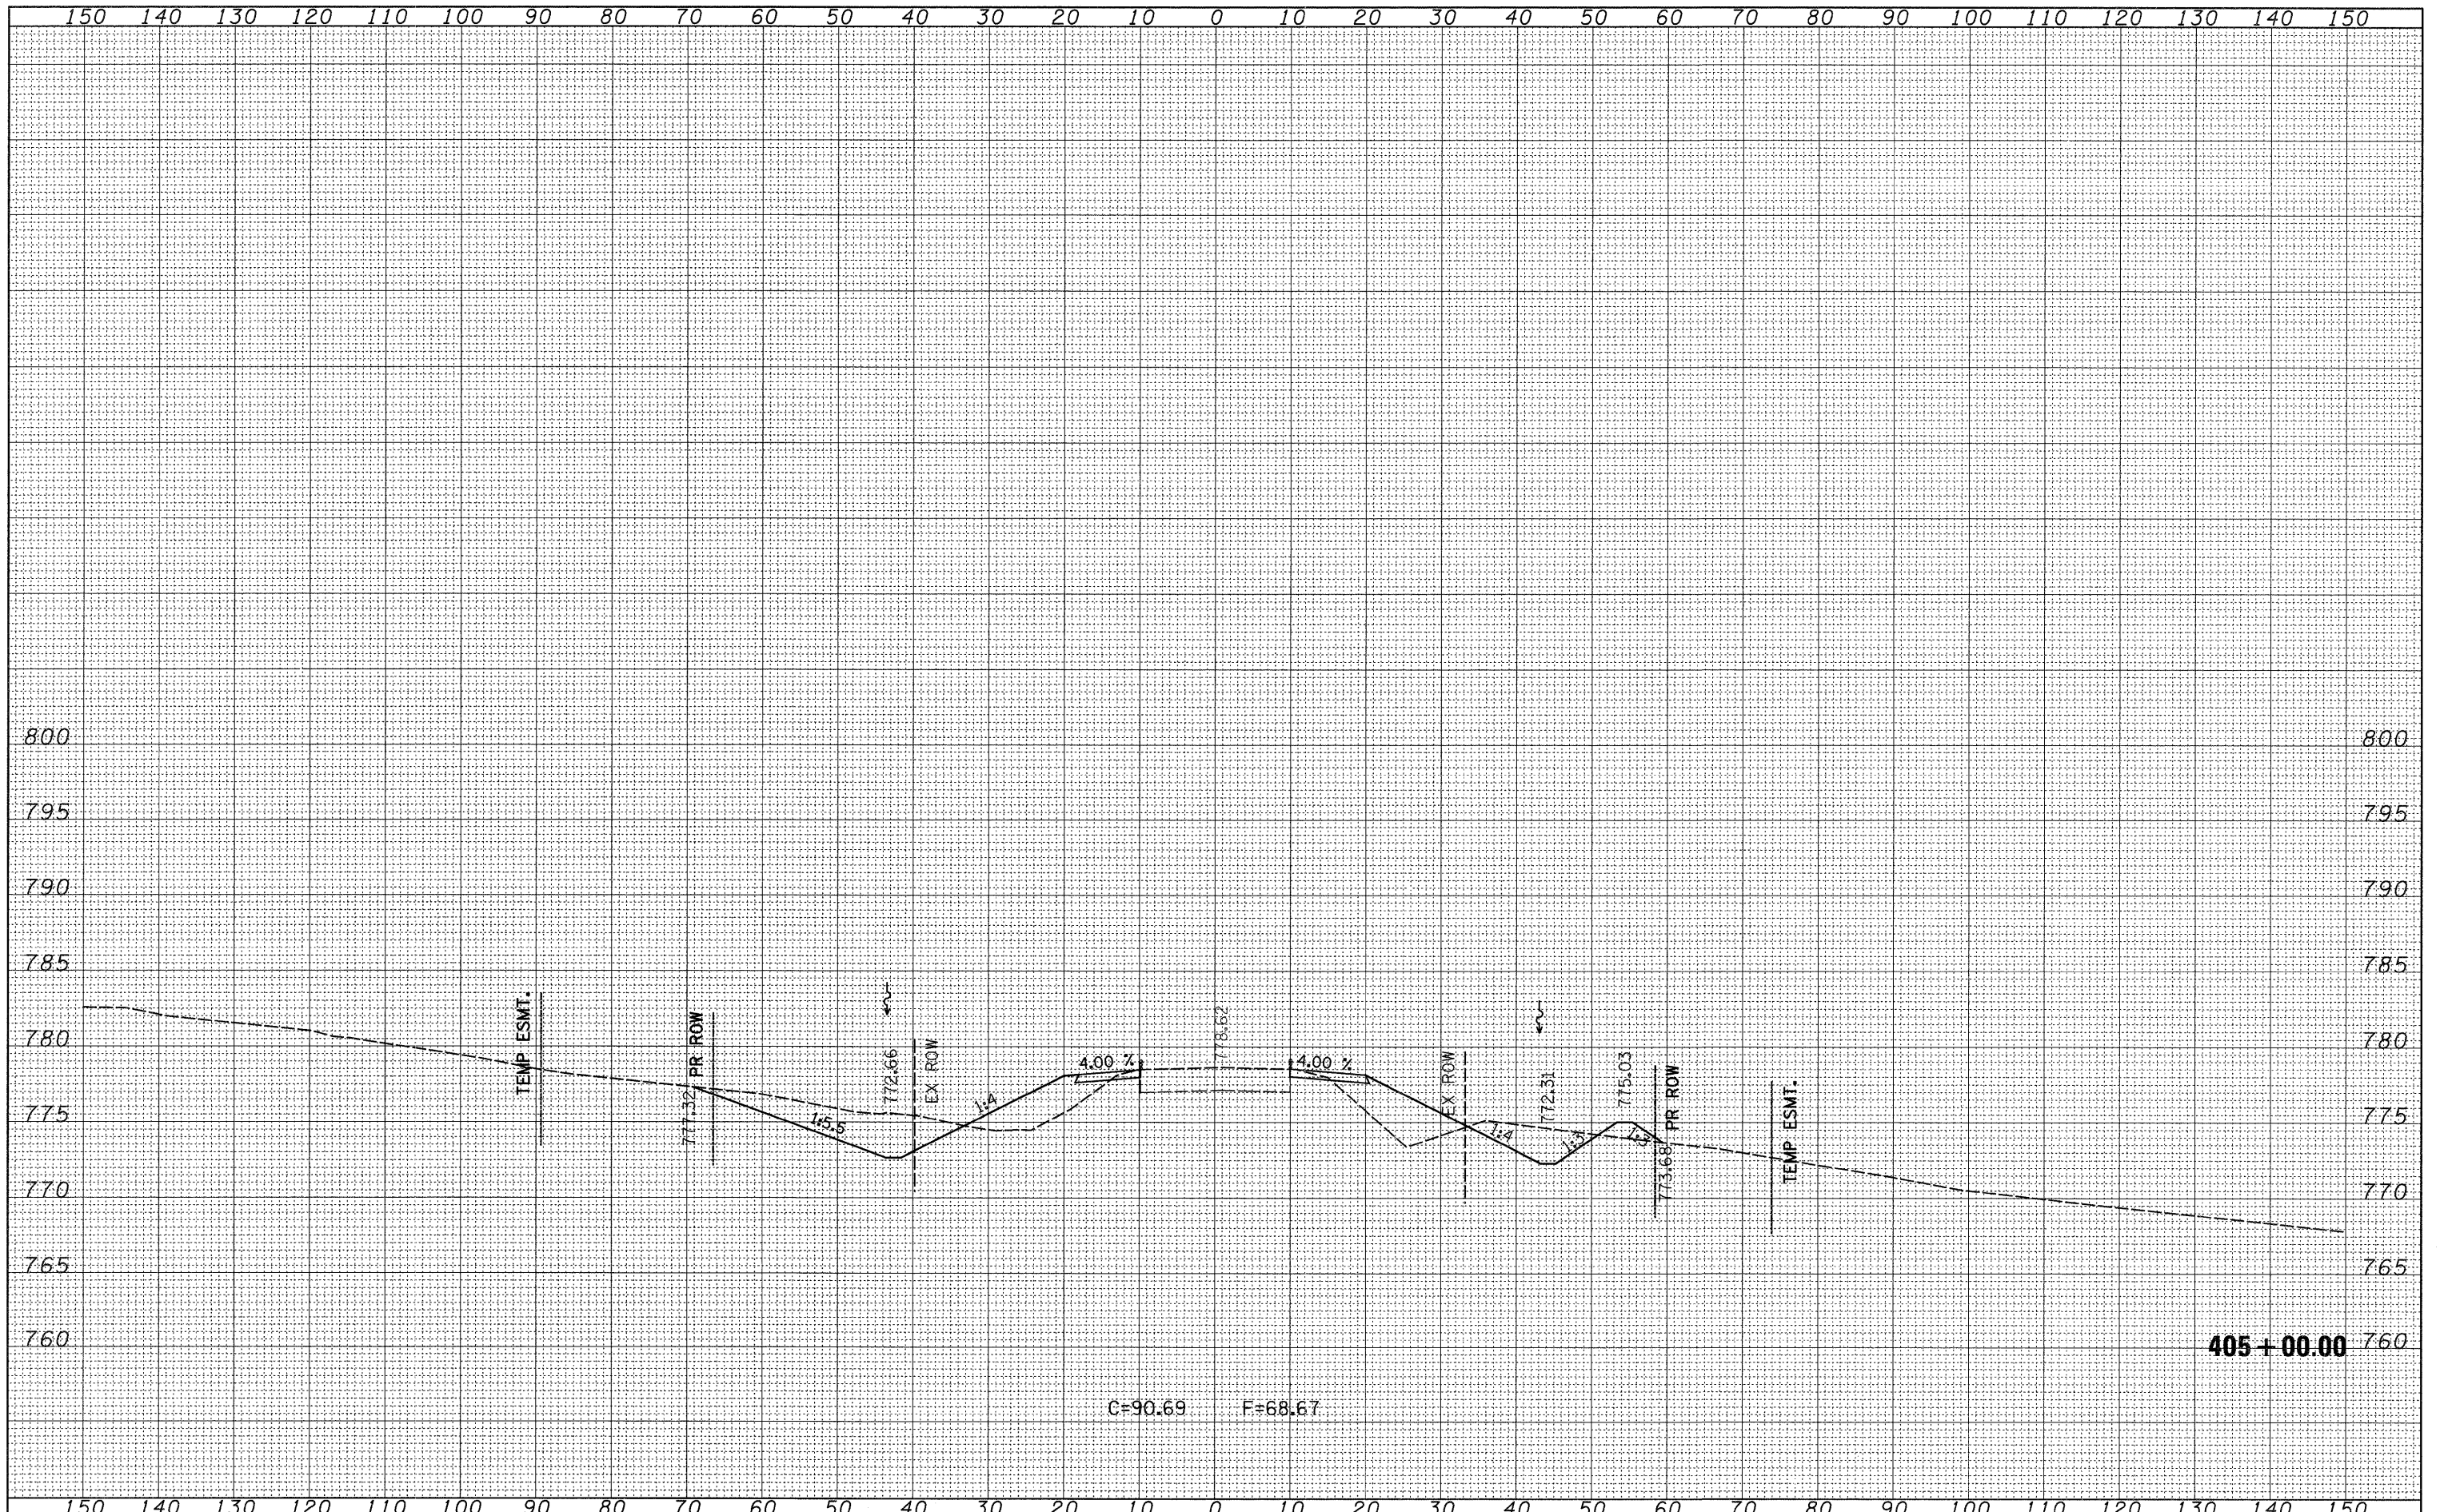

FILE NAME =	USER NAME = hensonke	DESIGNED -	REVISED -	STATE OF ILLINOIS DEPARTMENT OF TRANSPORTATION	IL 78 CROSS SECTIONS	F.A.P. RTE.	SECTION	COUNTY	TOTAL SHEETS	SHEET NO.	
ct:\pw_work\FWIDOT\HENSONKE\dms33699\d04707\sc6.dgn	PLOT SCALE = 10,0000' / IN.	DRAWN -	REVISED -			642	(10,11)T	JO DAVIESS	283	233	
	PLOT DATE = Tue Sep 30 11:49:37 2008	CHECKED -	REVISED -			CONTRACT NO. 64D07					
		DATE -	REVISED -			SCALE:	SHEET NO.	OF SHEETS	STA. 405+00.00 TO STA. 405+00.00	FED. ROAD DIST. NO.	ILLINOIS FED. AID PROJECT