


FINAL SURVEY	SURVEYED	DATE
NOTE BOOK	BY	
NO.	NO.	
AREAS CHECKED	AREAS CHECKED	

ORIGINAL SURVEY	SURVEYED	DATE
NOTE BOOK	BY	
NO.	NO.	
AREAS CHECKED	AREAS CHECKED	

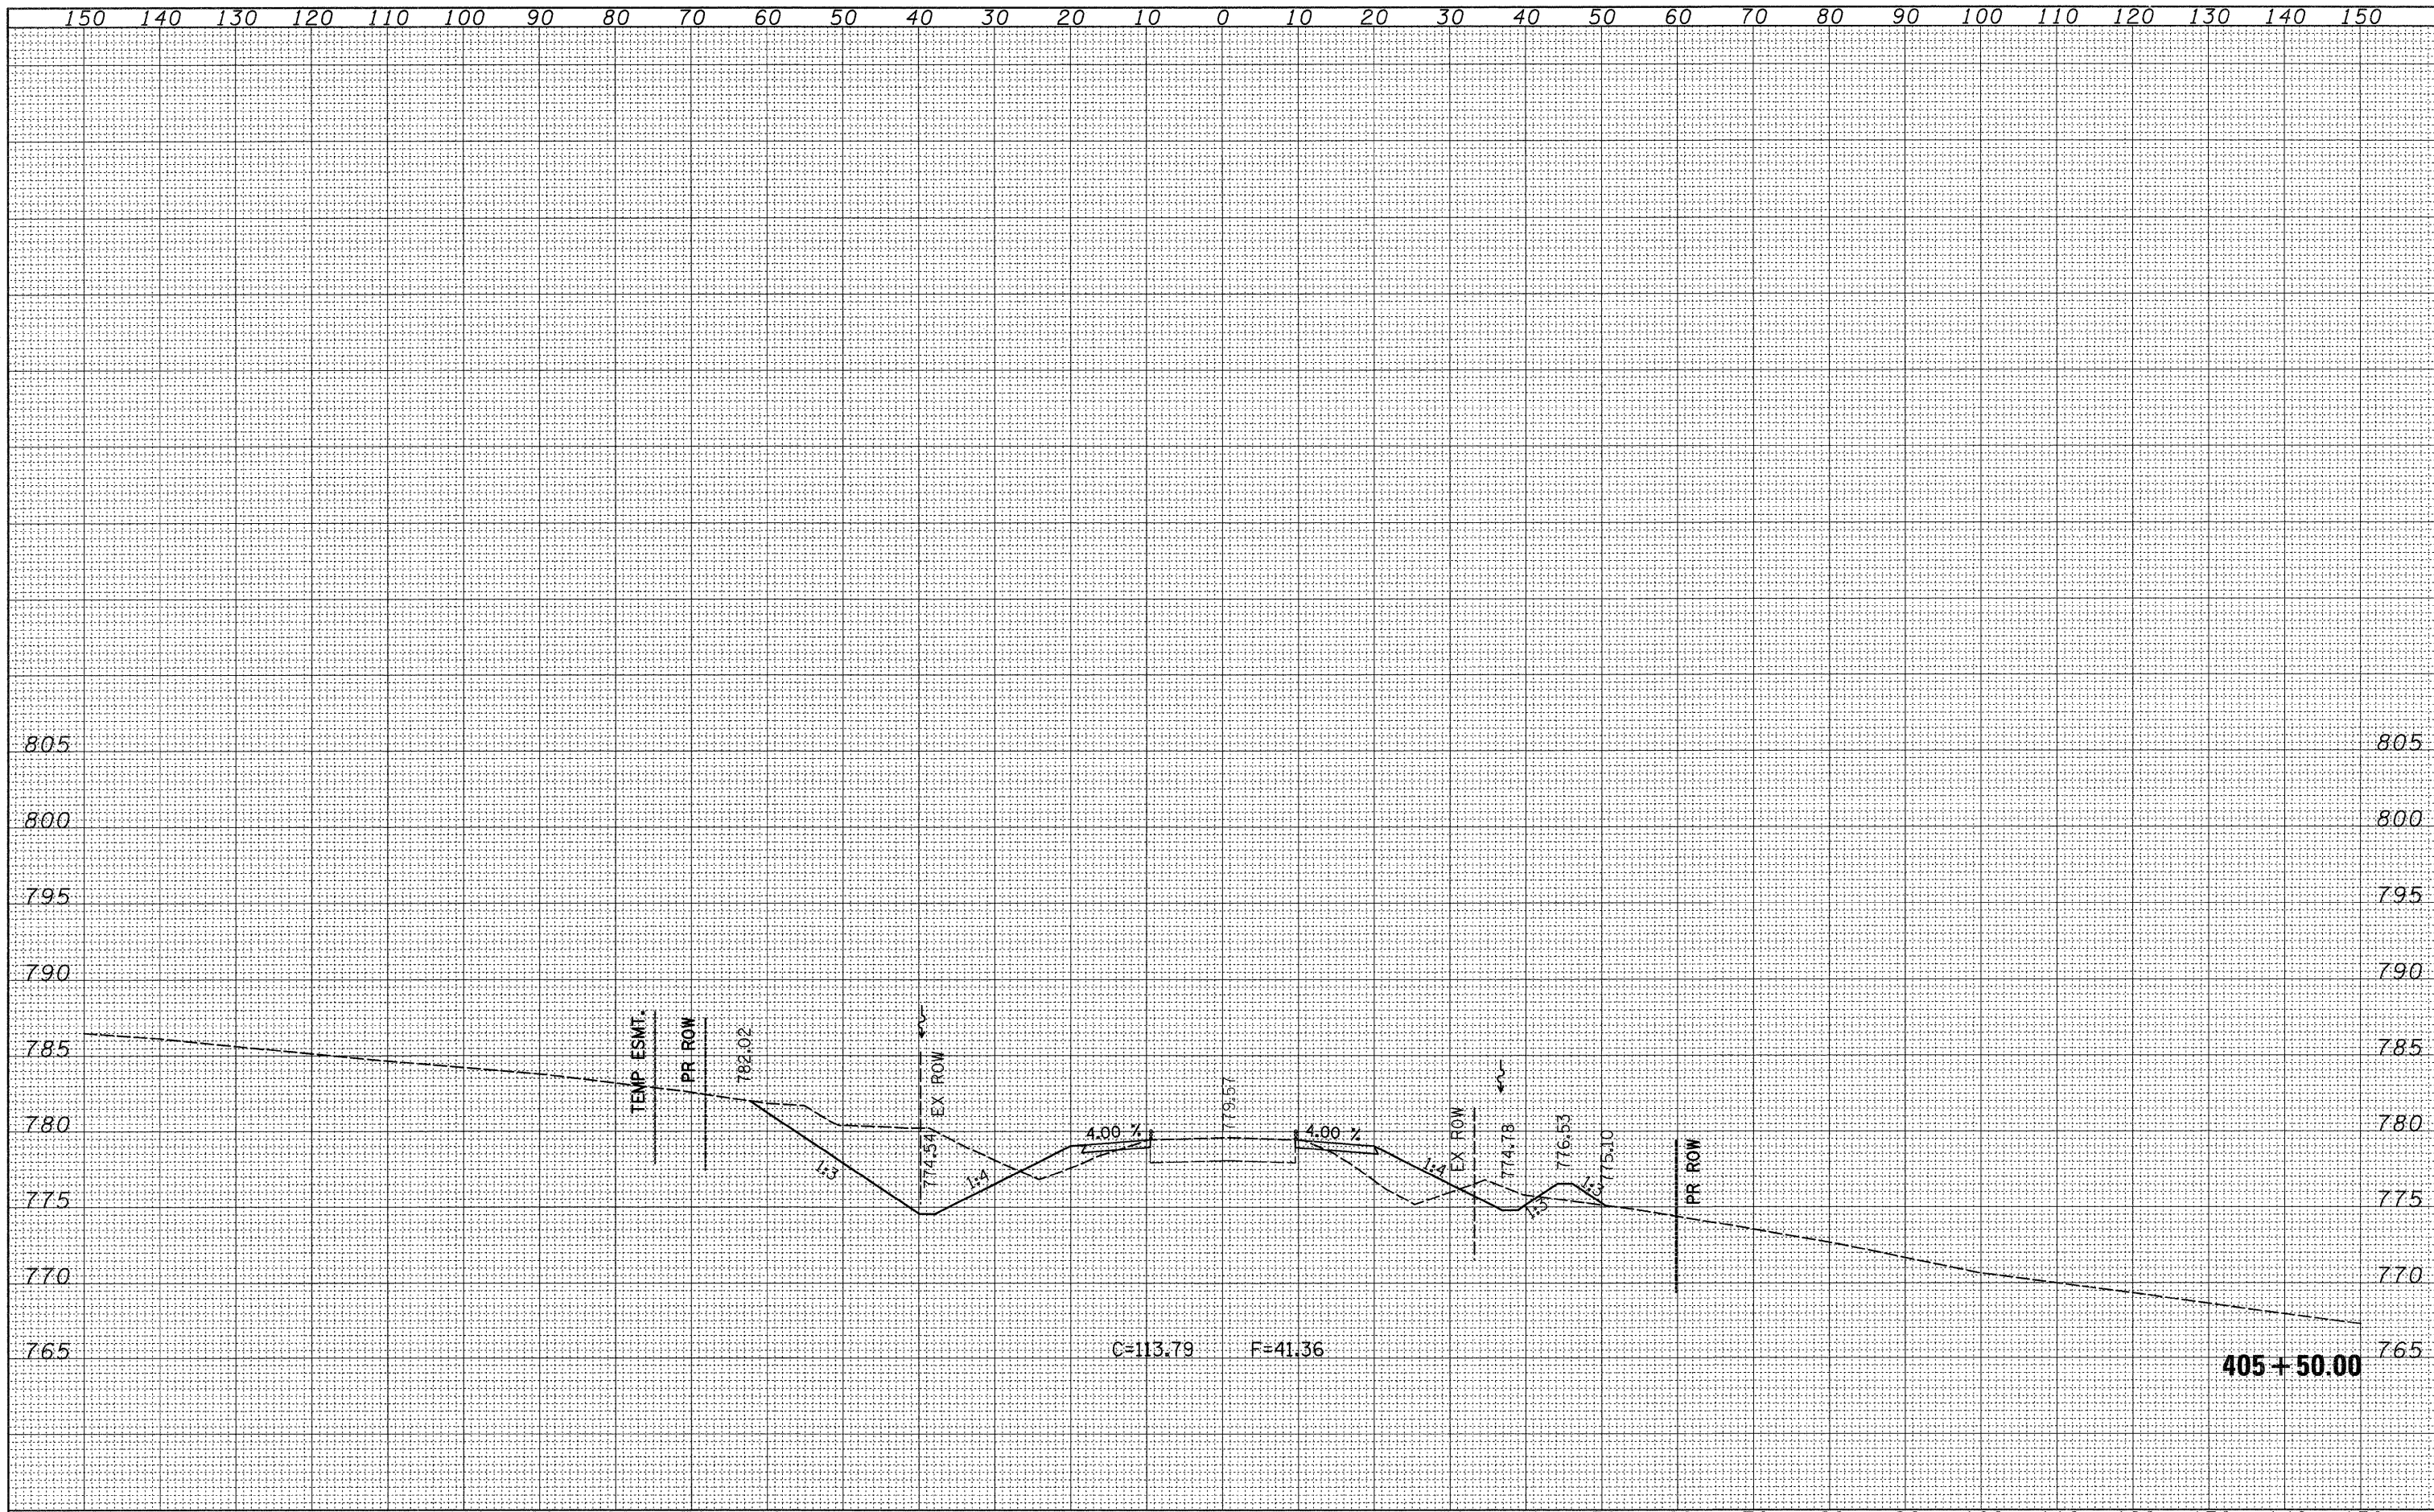

FILE NAME =	USER NAME = hensonke	DESIGNED -	REVISED -	STATE OF ILLINOIS DEPARTMENT OF TRANSPORTATION	IL 78 CROSS SECTIONS			F.A.P. RTE. 642	SECTION (10,11)T	COUNTY JO DAVIESS	TOTAL SHEETS 283	SHEET NO. 234
CONTRACT NO. 64D07	PLOT SCALE = 10,0000' / IN.	DRAWN -	REVISED -		SCALE:	SHEET NO.	OF	SHEETS	STA. 405+50.00	TO STA. 405+50.00	FED. ROAD DIST. NO.	ILLINOIS FED. AID PROJECT
	PLOT DATE = Tue Sep 30 11:49:30 2008	CHECKED -	REVISED -									
		DATE -	REVISED -									