


FINAL SURVEY	BY	DATE
SURVEYED		
NOTE BOOK		
TEMPLATE		
AREAS CHECKED		
NO.		

ORIGINAL SURVEY	BY	DATE
SURVEYED		
NOTE BOOK		
TEMPLATE		
AREAS CHECKED		
NO.		

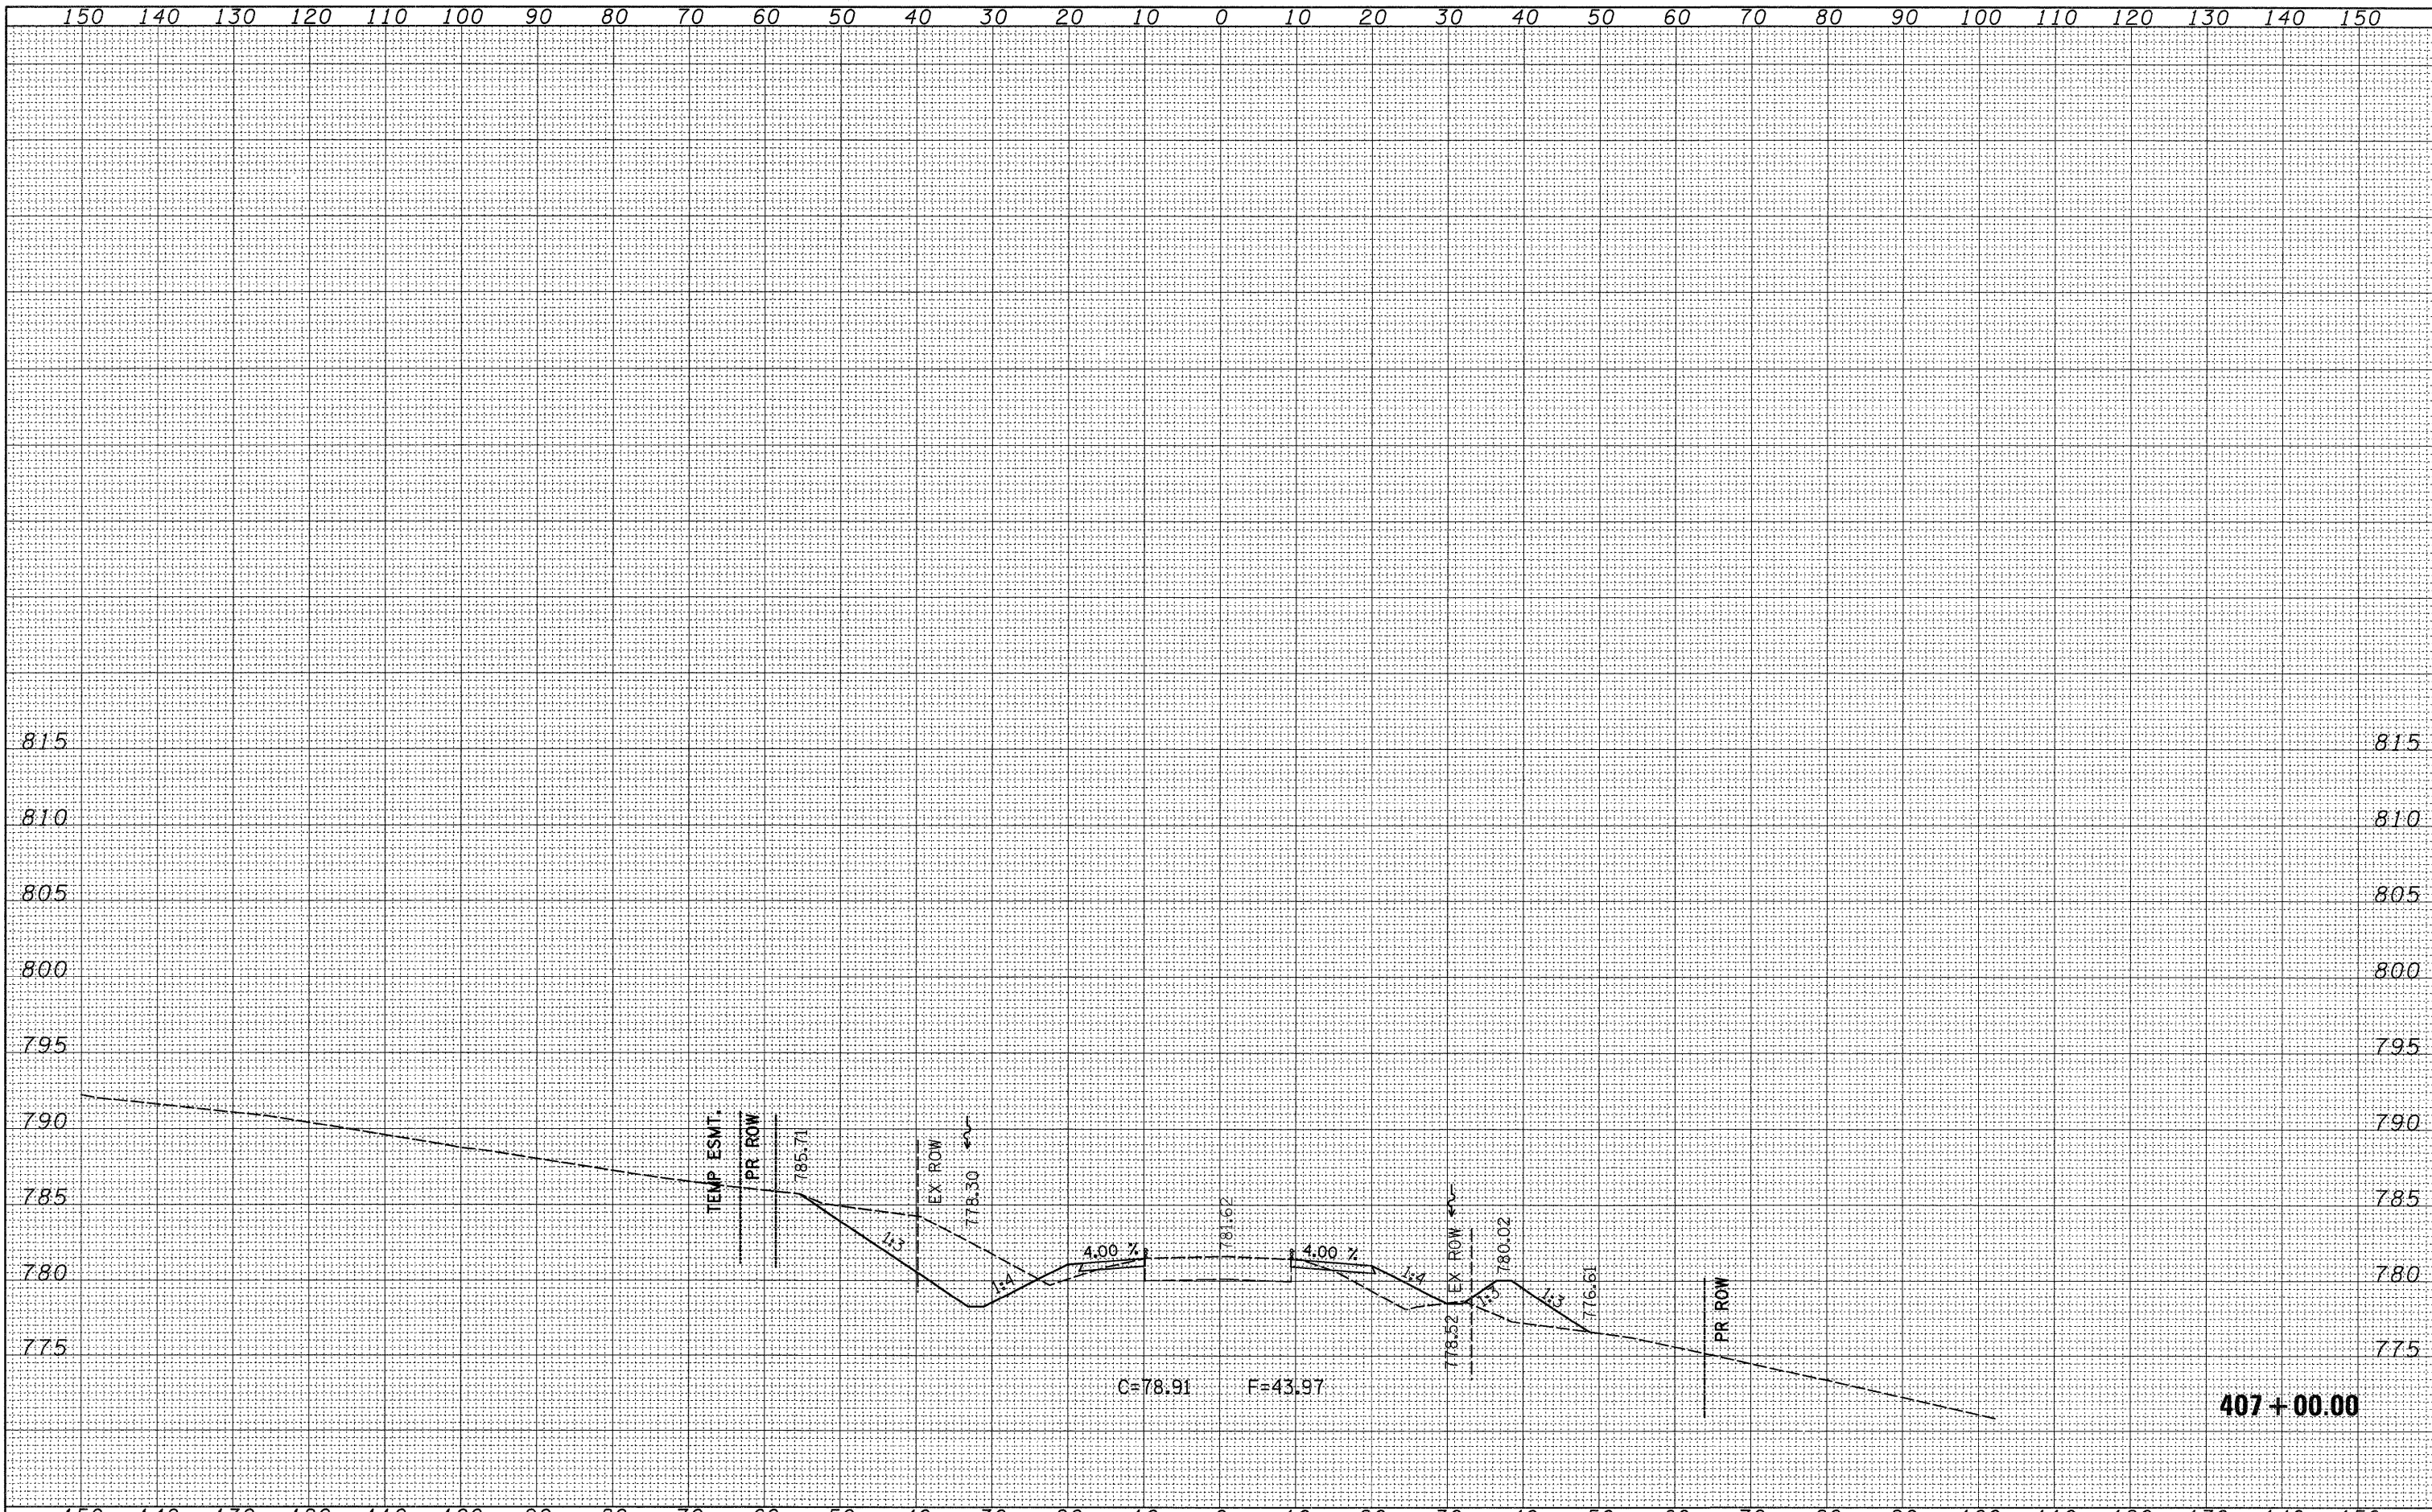

FILE NAME =
 c:\pw_work\PWIDOT\HENSONKE\dms33699\d04707\scs.dgn

USER NAME = hensonke
 PLOT SCALE = 10,0000' / IN.
 PLOT DATE = Tue Sep 30 11:49:39 2008

DESIGNED -
 DRAWN -
 CHECKED -
 DATE -

REVISED -
 REVISED -
 REVISED -
 REVISED -

**STATE OF ILLINOIS
 DEPARTMENT OF TRANSPORTATION**

IL 78 CROSS SECTIONS

SCALE: SHEET NO. OF SHEETS STA. 407+00.00 TO STA. 407+00.00

F.A.P. RTE. 642	SECTION (10,11)T	COUNTY JO DAVIESS	TOTAL SHEETS 283	SHEET NO. 237
FED. ROAD DIST. NO.		ILLINOIS FED. AID PROJECT		
CONTRACT NO. 64D07				