


FINAL SURVEY	SURVEYED	BY	DATE
NOTE BOOK	TEMPLATE		
NO.	AREAS CHECKED		

ORIGINAL SURVEY	SURVEYED	BY	DATE
NOTE BOOK	TEMPLATE		
NO.	AREAS CHECKED		

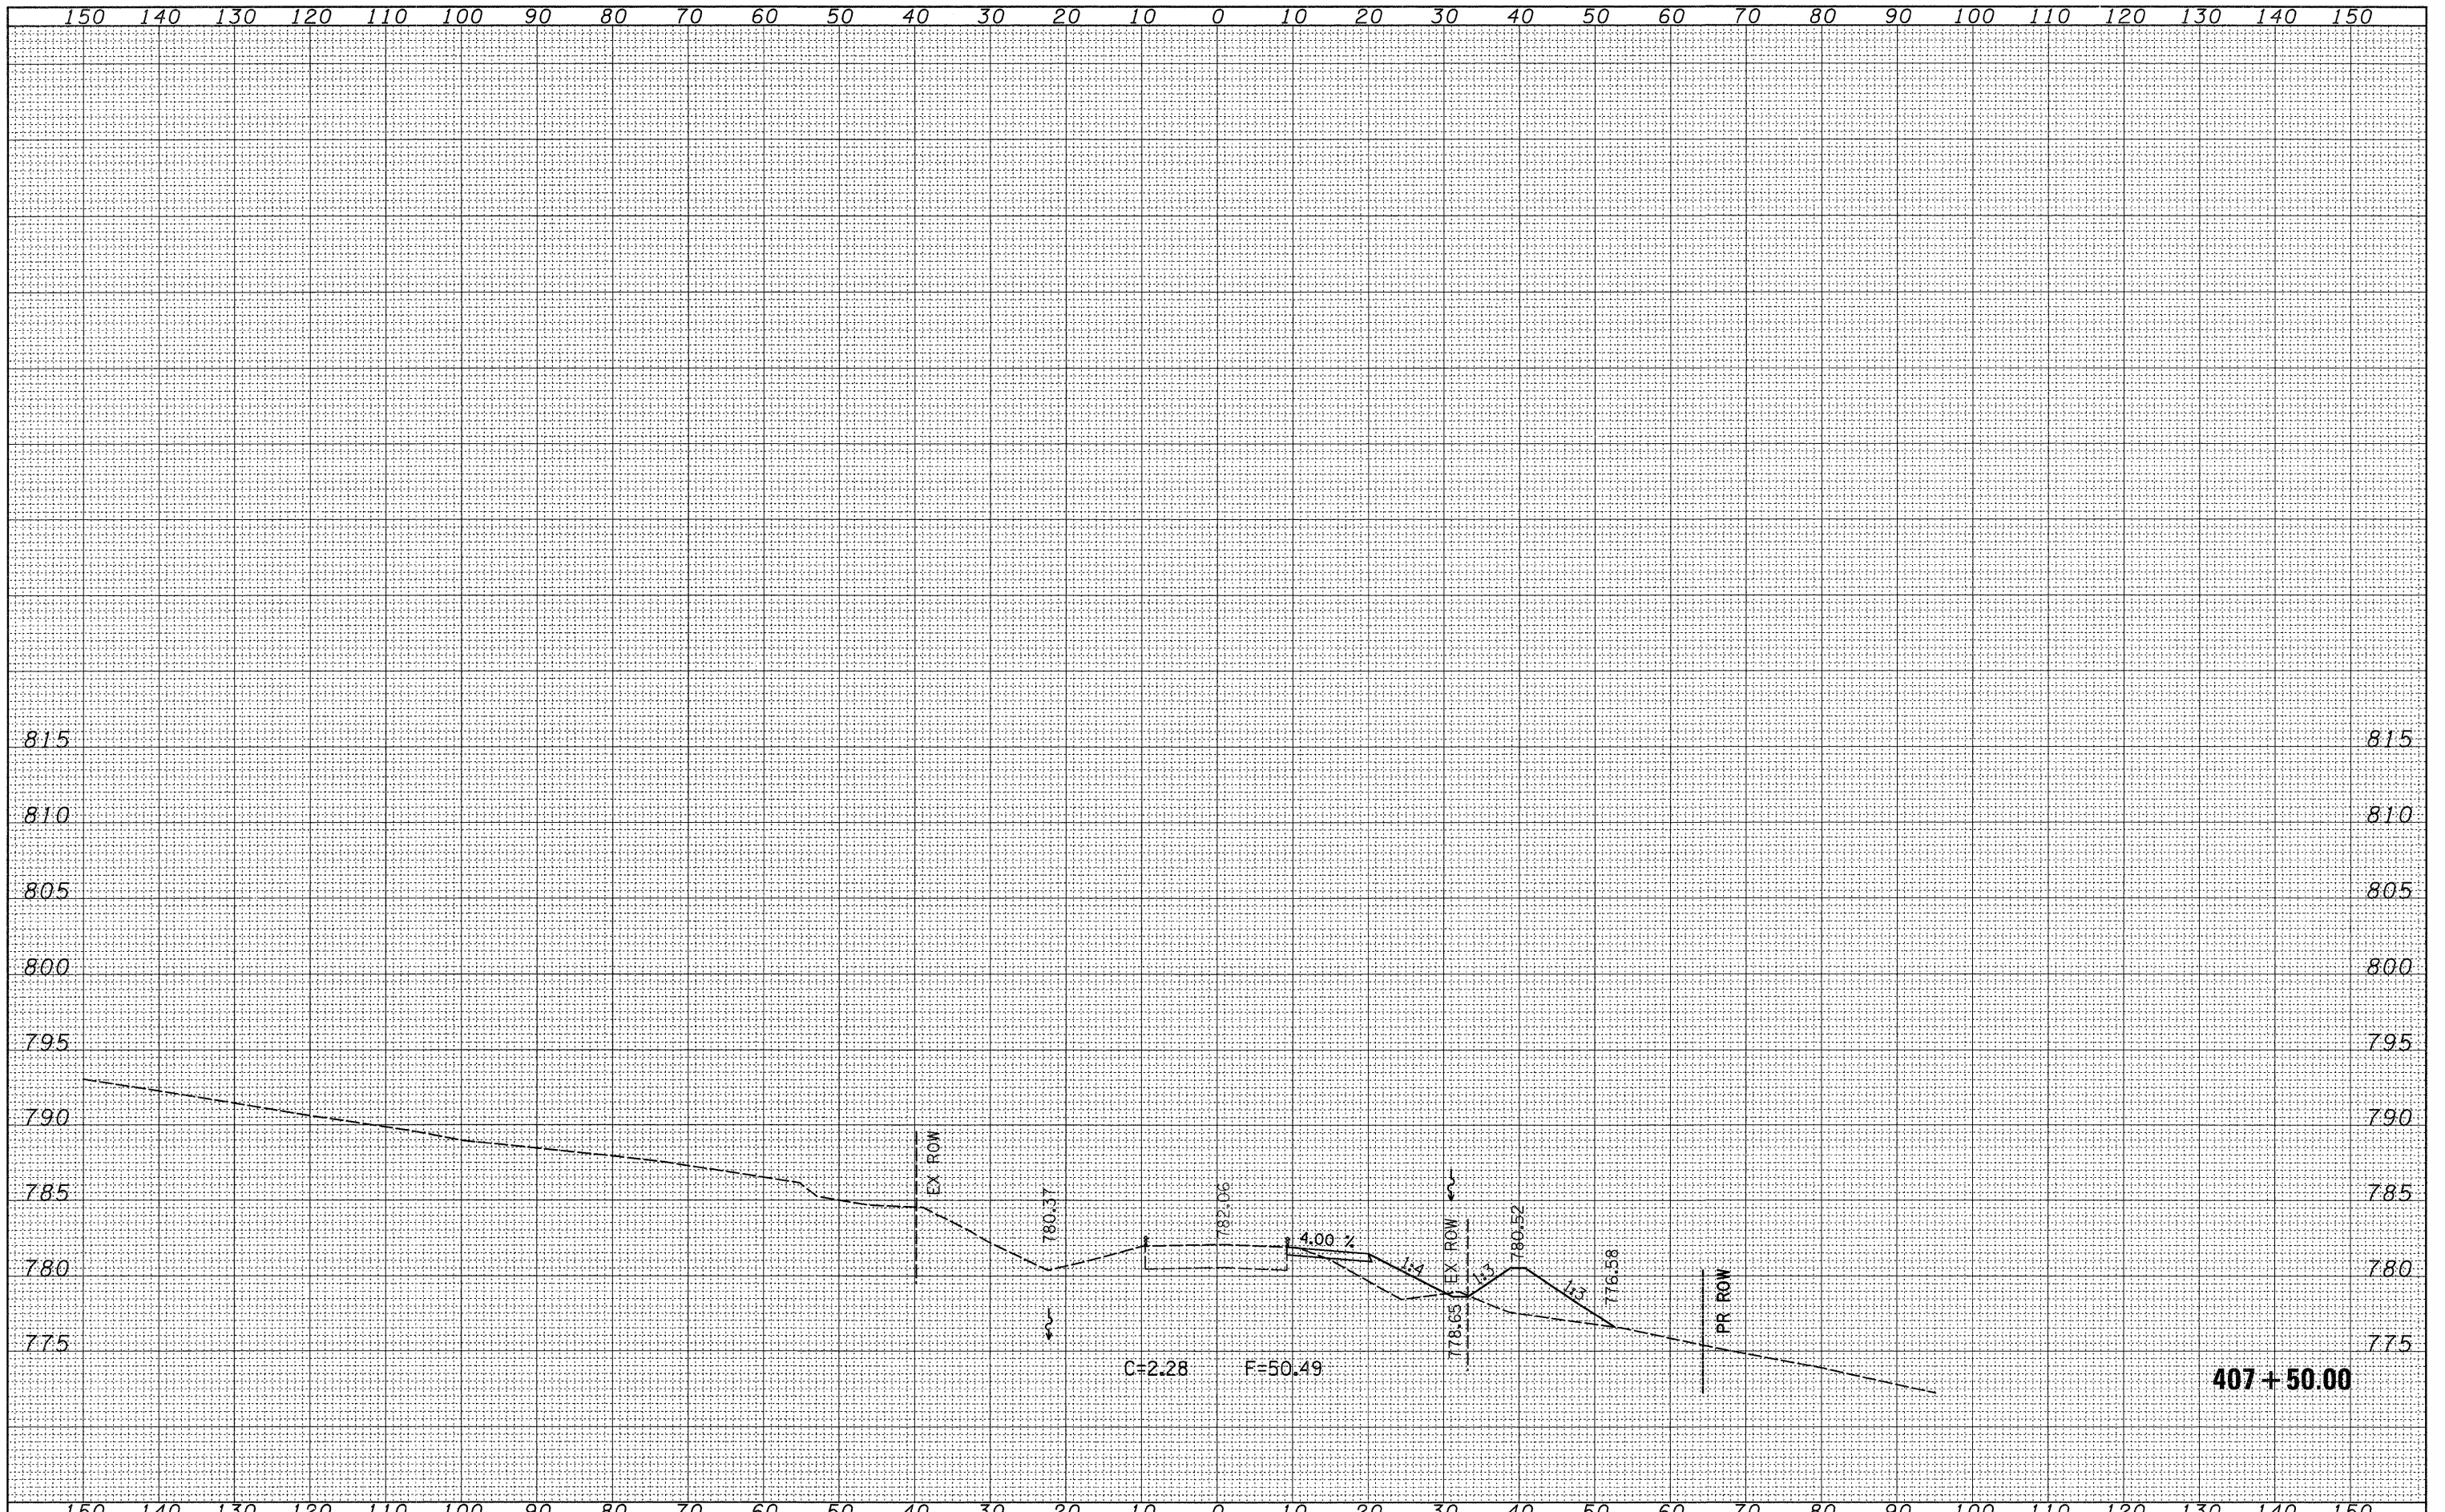

FILE NAME =	USER NAME = hensonke	DESIGNED -	REVISED -	<b>STATE OF ILLINOIS DEPARTMENT OF TRANSPORTATION</b>	<b>IL 78 CROSS SECTIONS</b>			F.A.P. RTE. 642	SECTION (10,11)T	COUNTY JO DAVIESS	TOTAL SHEETS 283	SHEET NO. 238
c:\p\work\FWIDOT\HENSONKE\dms33699\04787.xsd.dgn	PLOT SCALE = 10,0000' / IN.	DRAWN -	REVISED -		SCALE:	SHEET NO.	OF SHEETS	STA. 407+50.00	TO STA. 407+50.00	FED. ROAD DIST. NO.	ILLINOIS FED. AID PROJECT	CONTRACT NO. 64D07
	PLOT DATE = Tue Sep 30 11:49:39 2008	CHECKED -	REVISED -									
		DATE -	REVISED -									