


FINAL SURVEY	DATE
SURVEYED	BY
NOTE BOOK	
TEMPLATE	
AREAS	
CHECKED	

ORIGINAL SURVEY	DATE
SURVEYED	BY
NOTE BOOK	
TEMPLATE	
AREAS	
CHECKED	

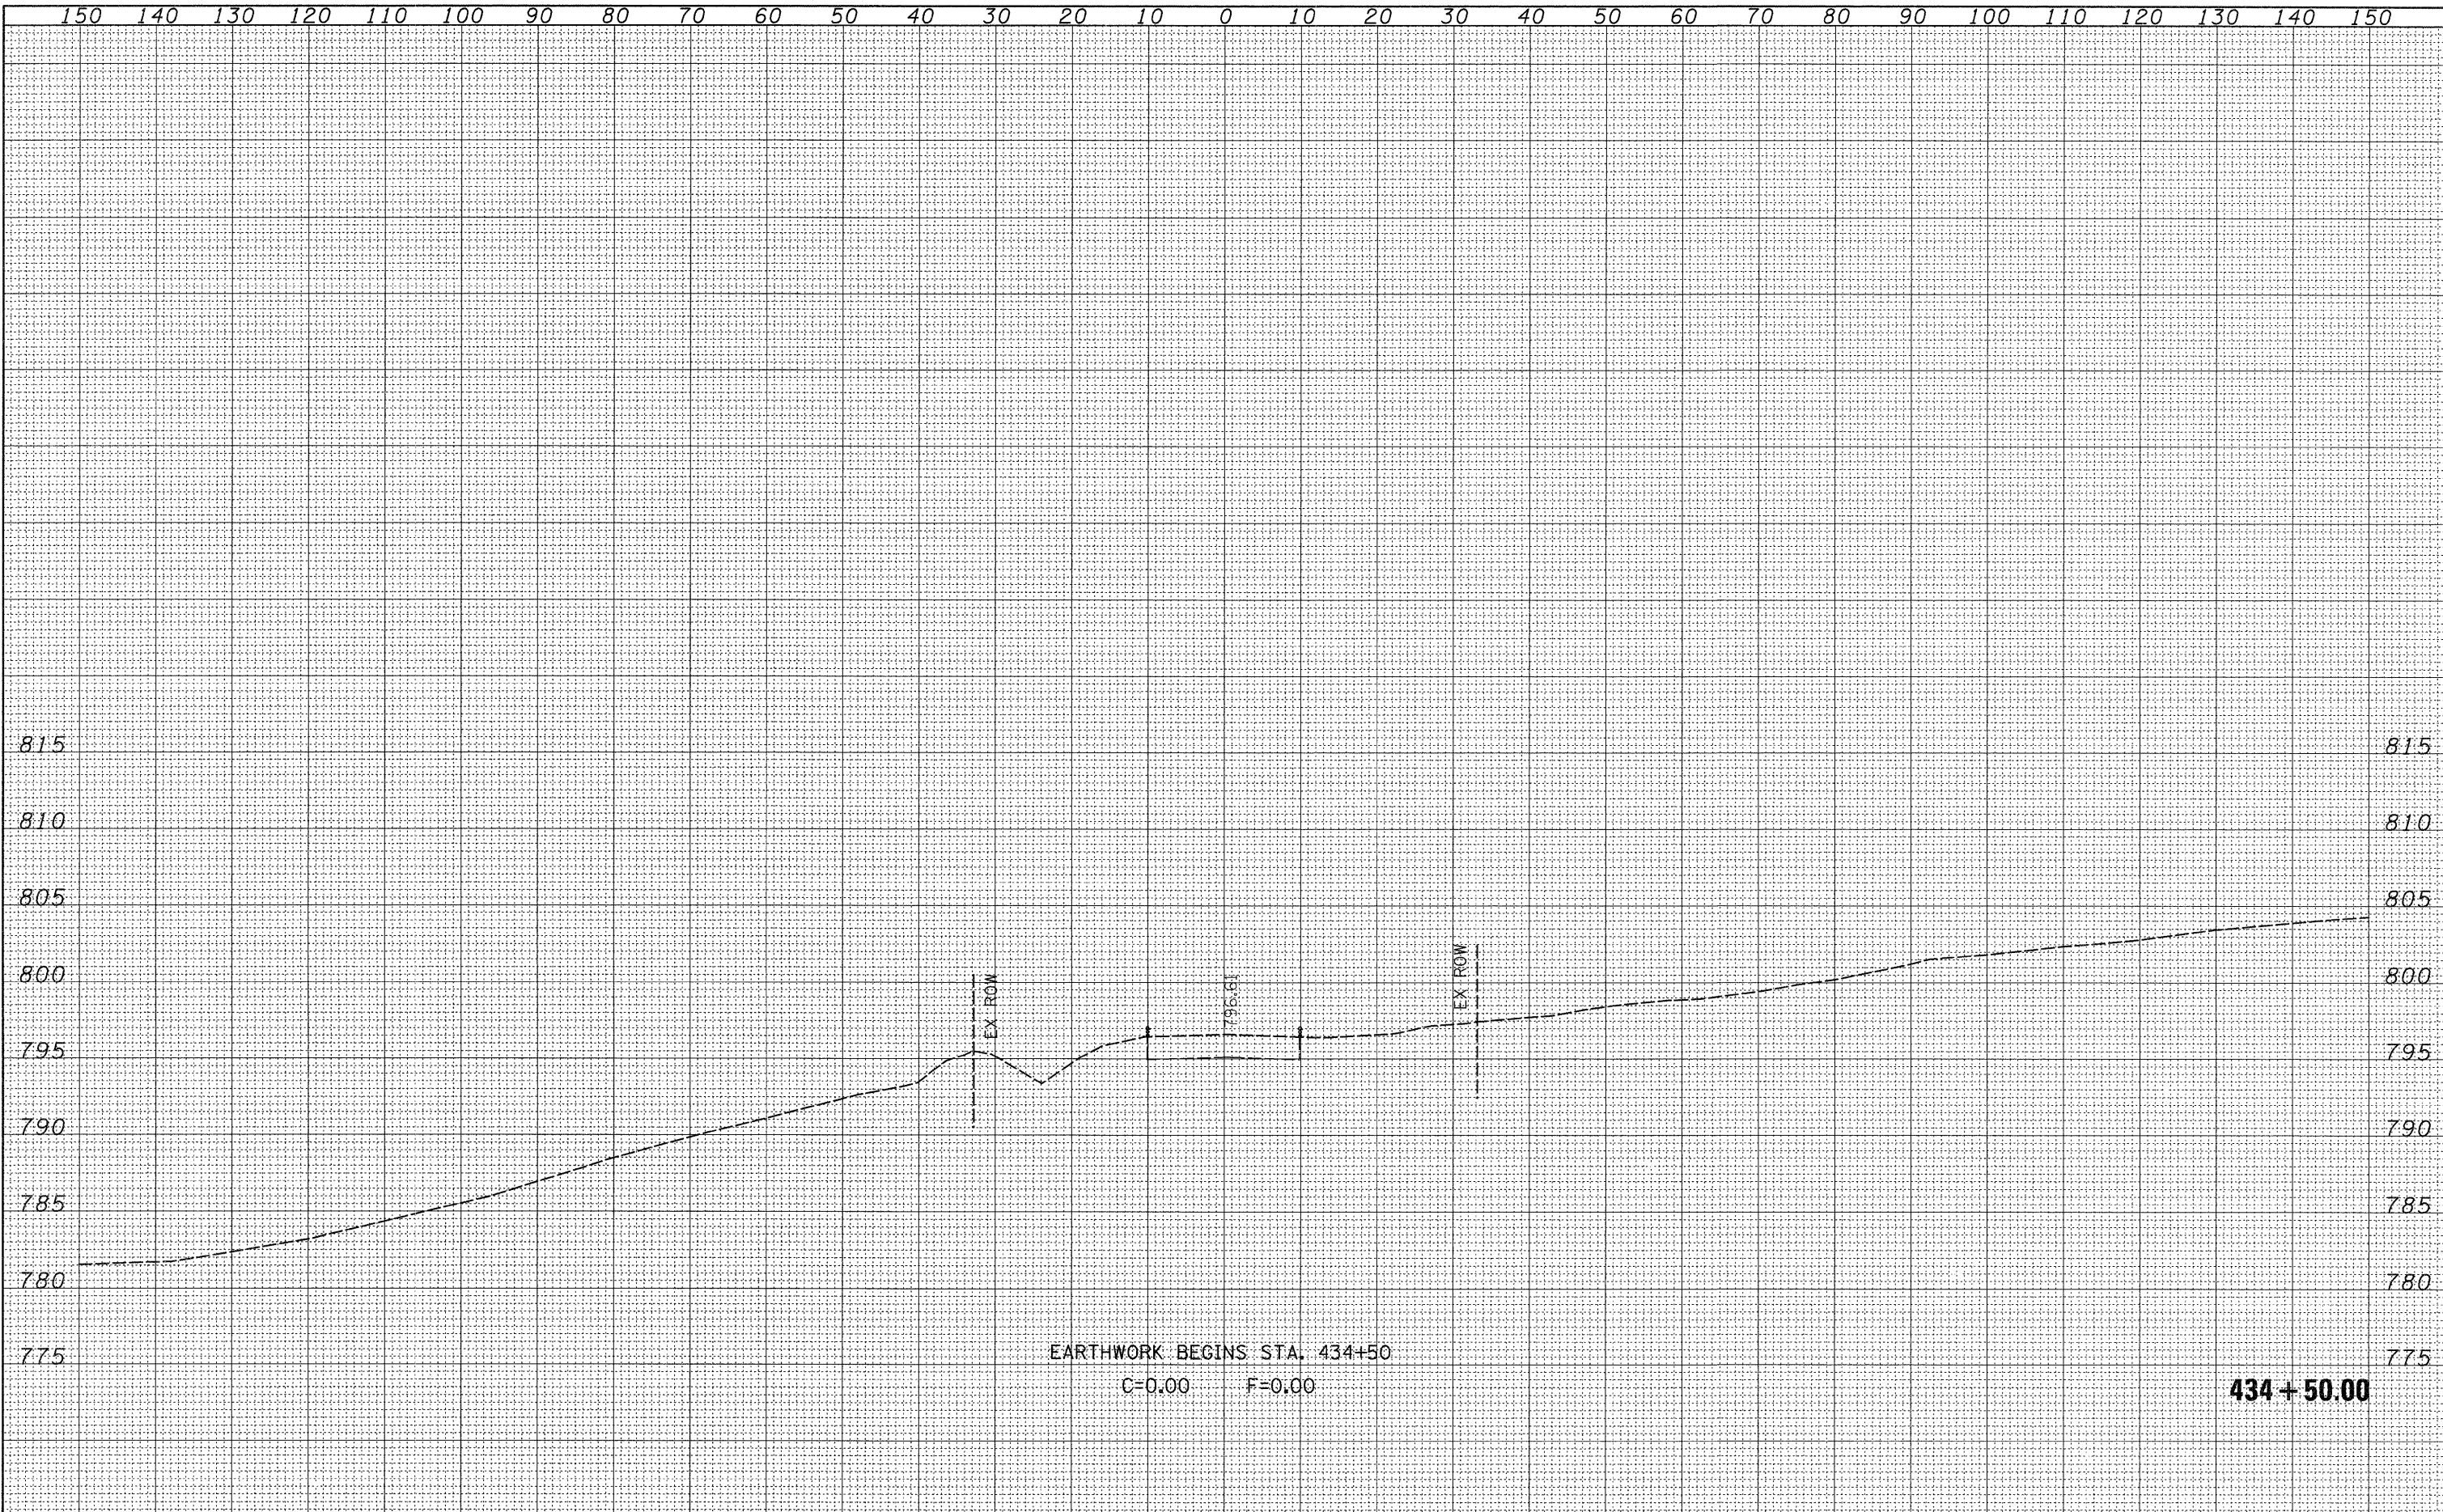

FILE NAME =	USER NAME = hensonke	DESIGNED -	REVISED -	STATE OF ILLINOIS DEPARTMENT OF TRANSPORTATION	IL 78 CROSS SECTIONS			F.A.P. RTE.	SECTION	COUNTY	TOTAL SHEETS	SHEET NO.
c:\pw_work\PWIDOT\HENSONKE\dms33699\d04787.xsd	.dgn	DRAWN -	REVISED -		642	(10,11)T	JO DAVIESS	283	240			
PLOT SCALE = 10,0000' / IN.		CHECKED -	REVISED -		SCALE:		SHEET NO. OF SHEETS	STA. 434+50.00 TO STA. 434+50.00	FED. ROAD DIST. NO.	ILLINOIS FED. AID PROJECT		
PLOT DATE = Tue Sep 30 14:12:28 2008		DATE -	REVISED -						CONTRACT NO. 64D07			