


|              |  |
|--------------|--|
| DATE         |  |
| BY           |  |
| FINAL SURVEY |  |
| NOTE BOOK    |  |
| NO.          |  |
| DESIGNED     |  |
| DRAWN        |  |
| CHECKED      |  |
| DATE         |  |

|                 |  |
|-----------------|--|
| DATE            |  |
| BY              |  |
| ORIGINAL SURVEY |  |
| NOTE BOOK       |  |
| NO.             |  |
| DESIGNED        |  |
| DRAWN           |  |
| CHECKED         |  |
| DATE            |  |

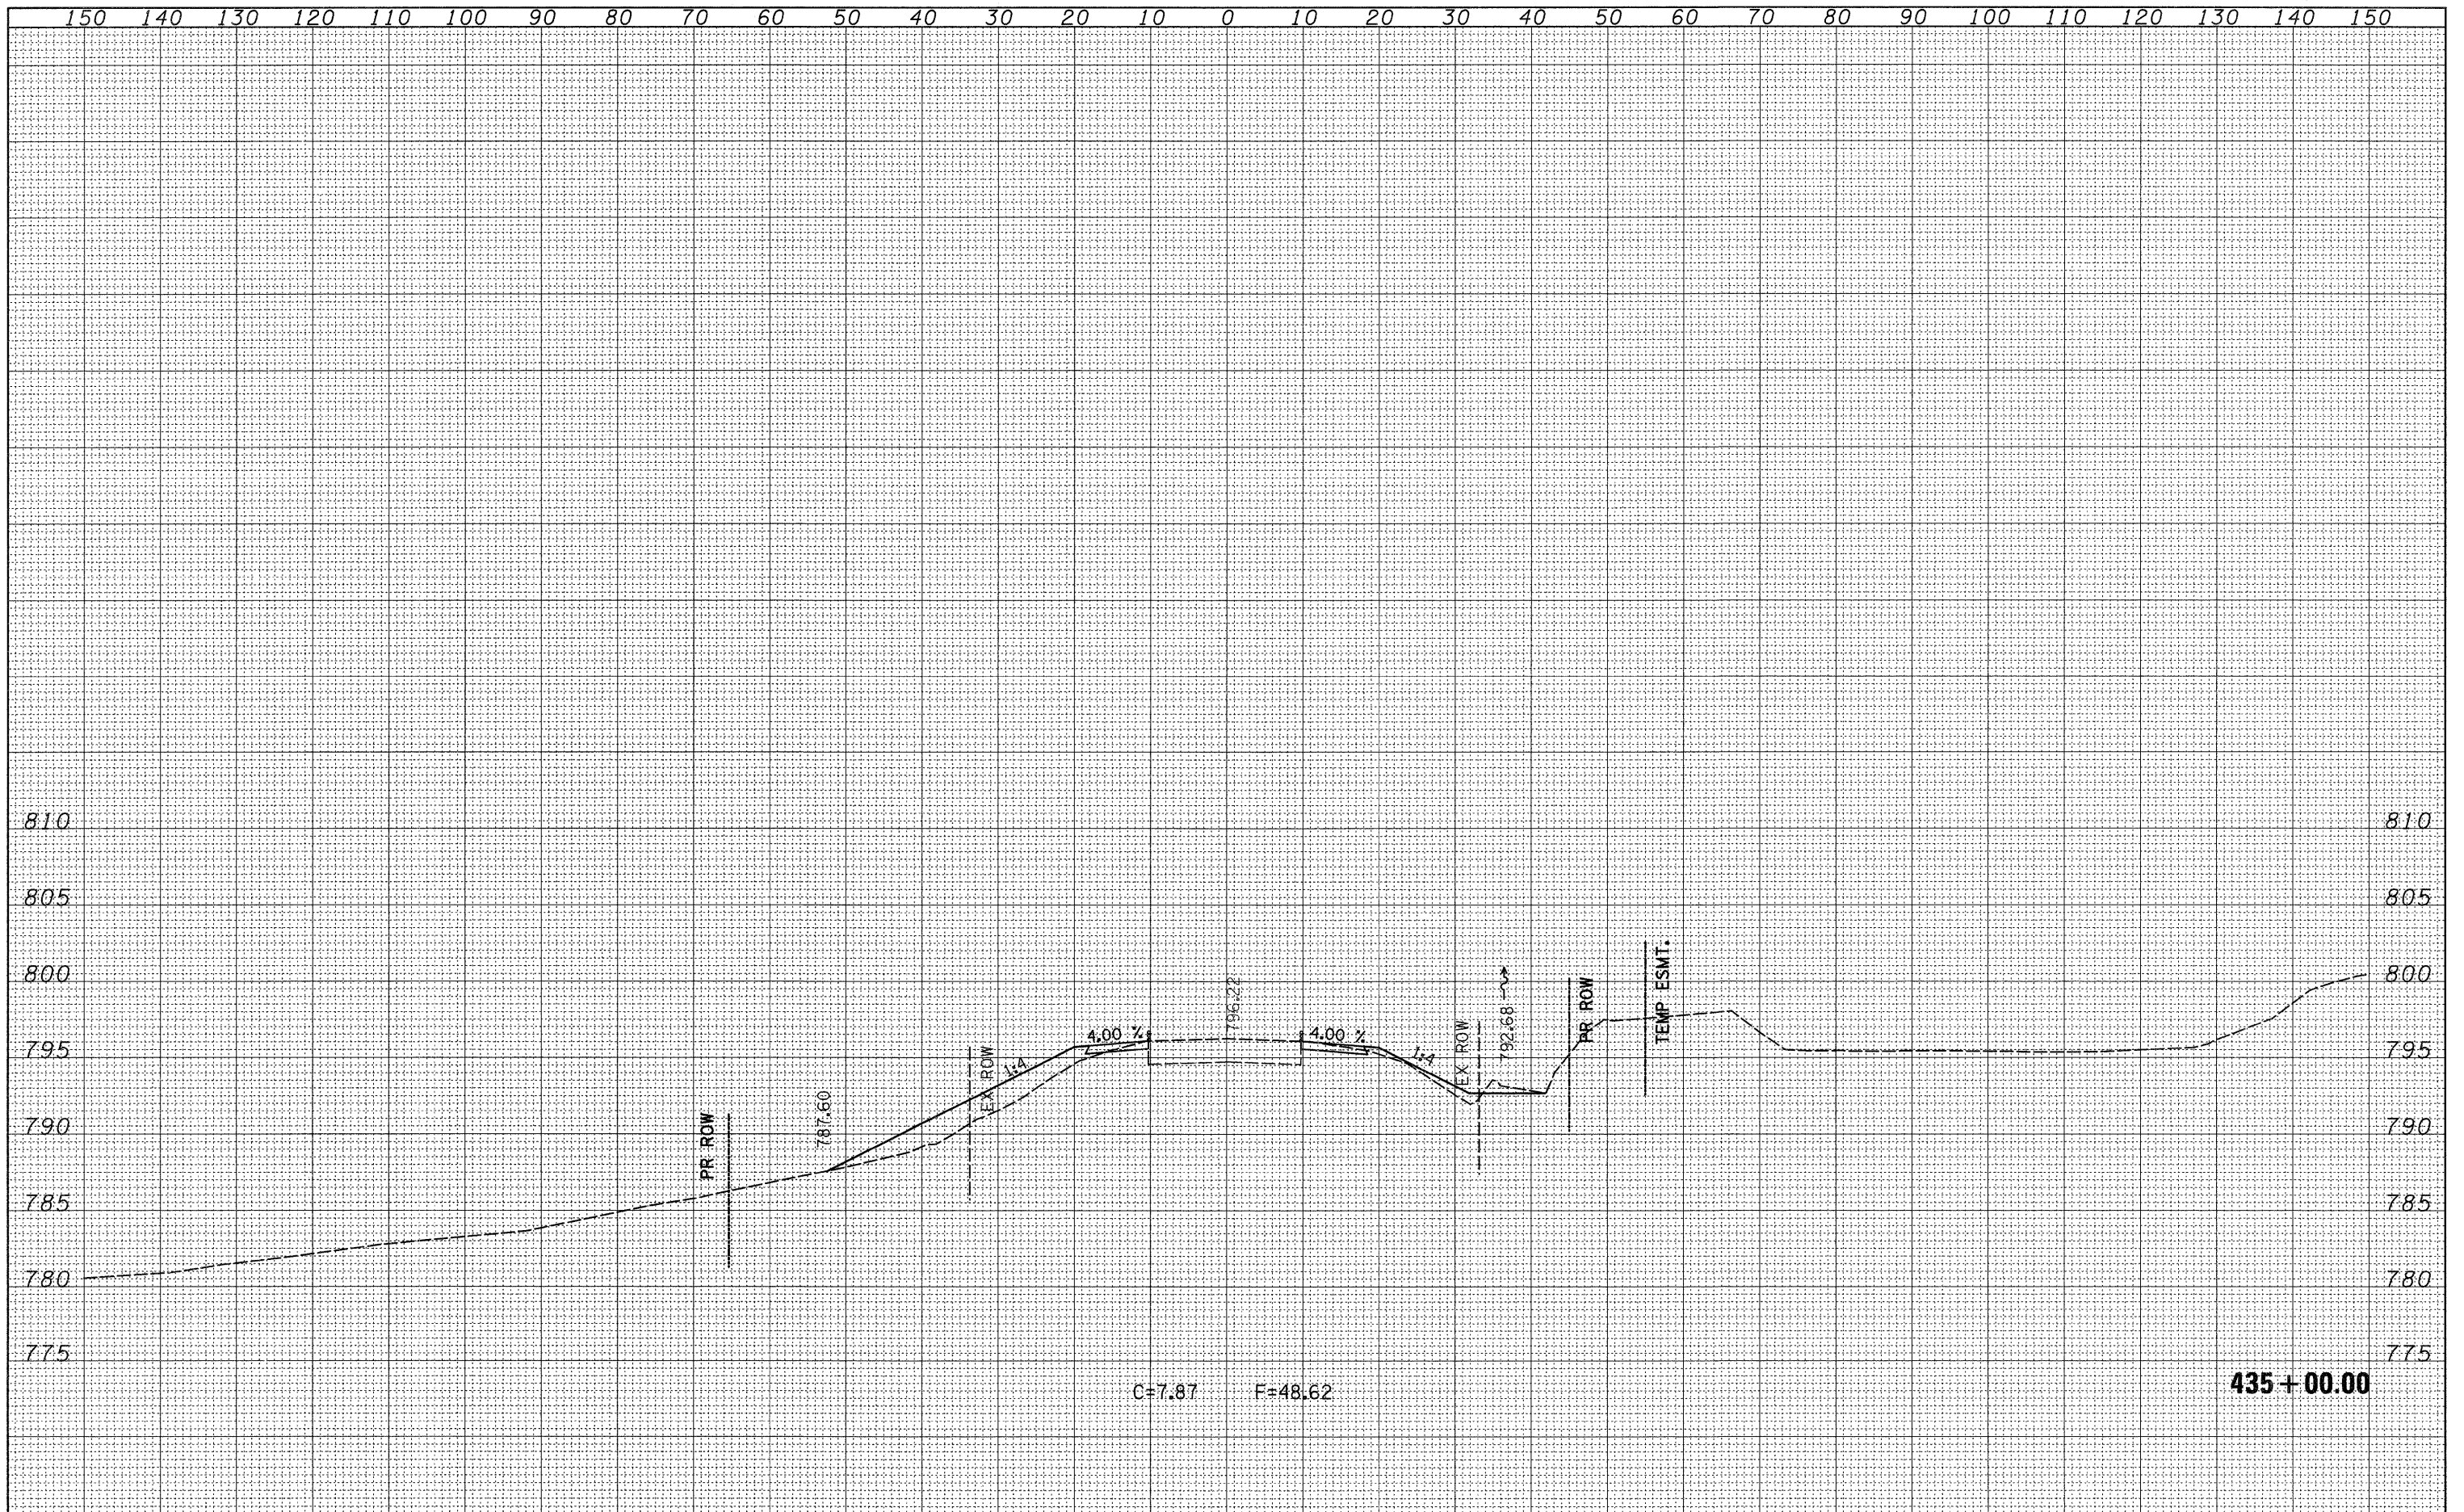

|  |                      |            |           |   |                             |           |    |        |                |                   |                    |              |            |                           |     |
|--|----------------------|------------|-----------|---|-----------------------------|-----------|----|--------|----------------|-------------------|--------------------|--------------|------------|---------------------------|-----|
| FILE NAME =  | USER NAME = hensonke | DESIGNED - | REVISED - | <b>STATE OF ILLINOIS<br/>DEPARTMENT OF TRANSPORTATION</b> | <b>IL 78 CROSS SECTIONS</b> |           |    |        | F.A.P. RTE.    | SECTION           | COUNTY             | TOTAL SHEETS | SHEET NO.  |                           |     |
| ct:\pw_work\PWIDOT\HENSONKE\dms33699\d04707.xsc7.dgn |                      | DRAWN -    | REVISED - |   | SCALE:                      | SHEET NO. | OF | SHEETS | STA. 435+00.00 | TO STA. 435+00.00 | 642                | (10,11)T     | JO DAVIESS | 283                       | 241 |
| PLOT SCALE = 10,0000' / IN.                          |                      | CHECKED -  | REVISED - |   |                             |           |    |        |                |                   |                    |              |            |                           |     |
| PLOT DATE = Tue Sep 30 14:21:29 2008                 |                      | DATE -     | REVISED - |   |                             |           |    |        |                |                   |                    |              |            |                           |     |
|  |                      |            |           |   |                             |           |    |        |                |                   | CONTRACT NO. 64D07 |              |            | ILLINOIS FED. AID PROJECT |     |