


FINAL SURVEY	SURVEYED	BY	DATE
NOTE BOOK	TEMPLATES		
NO.	AREAS CHECKED		

ORIGINAL SURVEY	SURVEYED	BY	DATE
NOTE BOOK	TEMPLATES		
NO.	AREAS CHECKED		

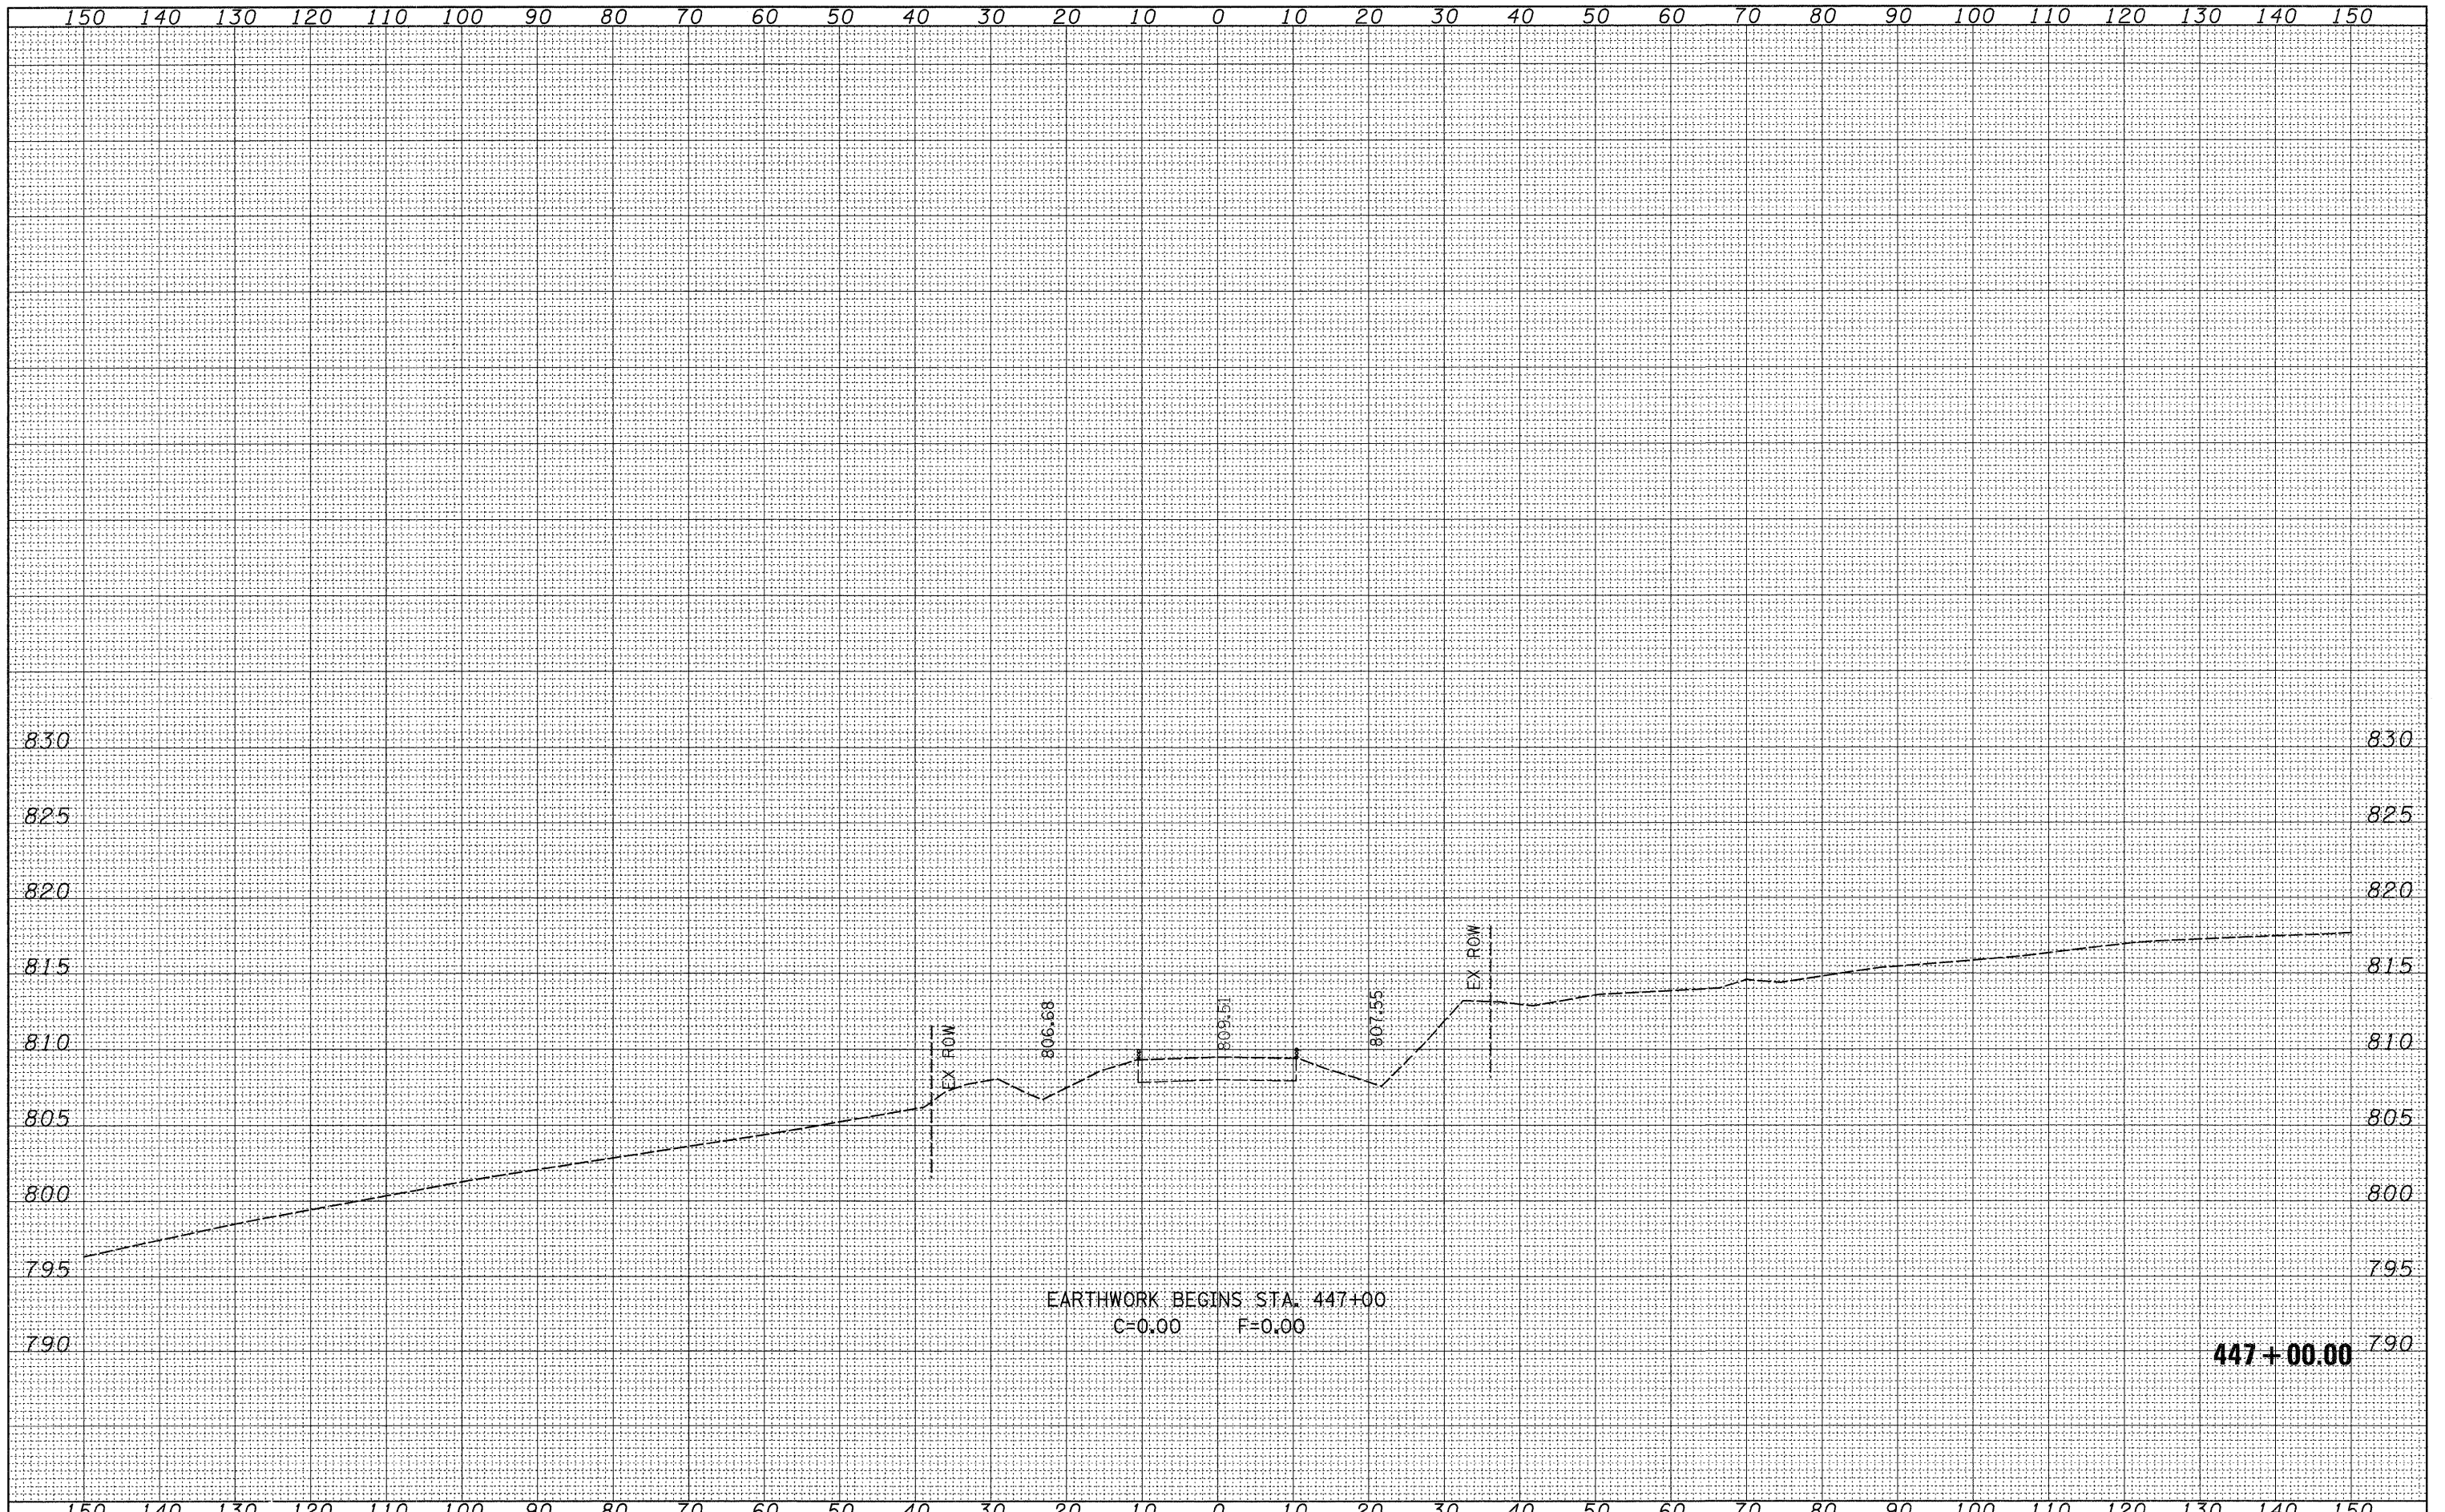

FILE NAME =	USER NAME = hansonke	DESIGNED -	REVISED -	STATE OF ILLINOIS DEPARTMENT OF TRANSPORTATION	IL 78 CROSS SECTIONS			F.A.P. RTE.	SECTION	COUNTY	TOTAL SHEETS	SHEET NO.
ct:\pw_work\PWIDOT\HENSONKE\dms33699\dl@4707\sc8.dgn		DRAWN -	REVISED -		642	(10,11)T	JO DAVIESS	283	245			
PLOT SCALE = 10,00000' / IN.		CHECKED -	REVISED -		SCALE:	SHEET NO.	OF SHEETS	STA. 447+00.00 TO STA. 447+00.00	FED. ROAD DIST. NO.	ILLINOIS FED. AID PROJECT		
PLOT DATE = Tue Sep 30 14:13:43 2008		DATE -	REVISED -		CONTRACT NO. 64D07							