


DATE	
BY	
SURVEYED	
TEMPLATE	
AREAS CHECKED	
NO.	

DATE	
BY	
SURVEYED	
TEMPLATE	
AREAS CHECKED	
NO.	

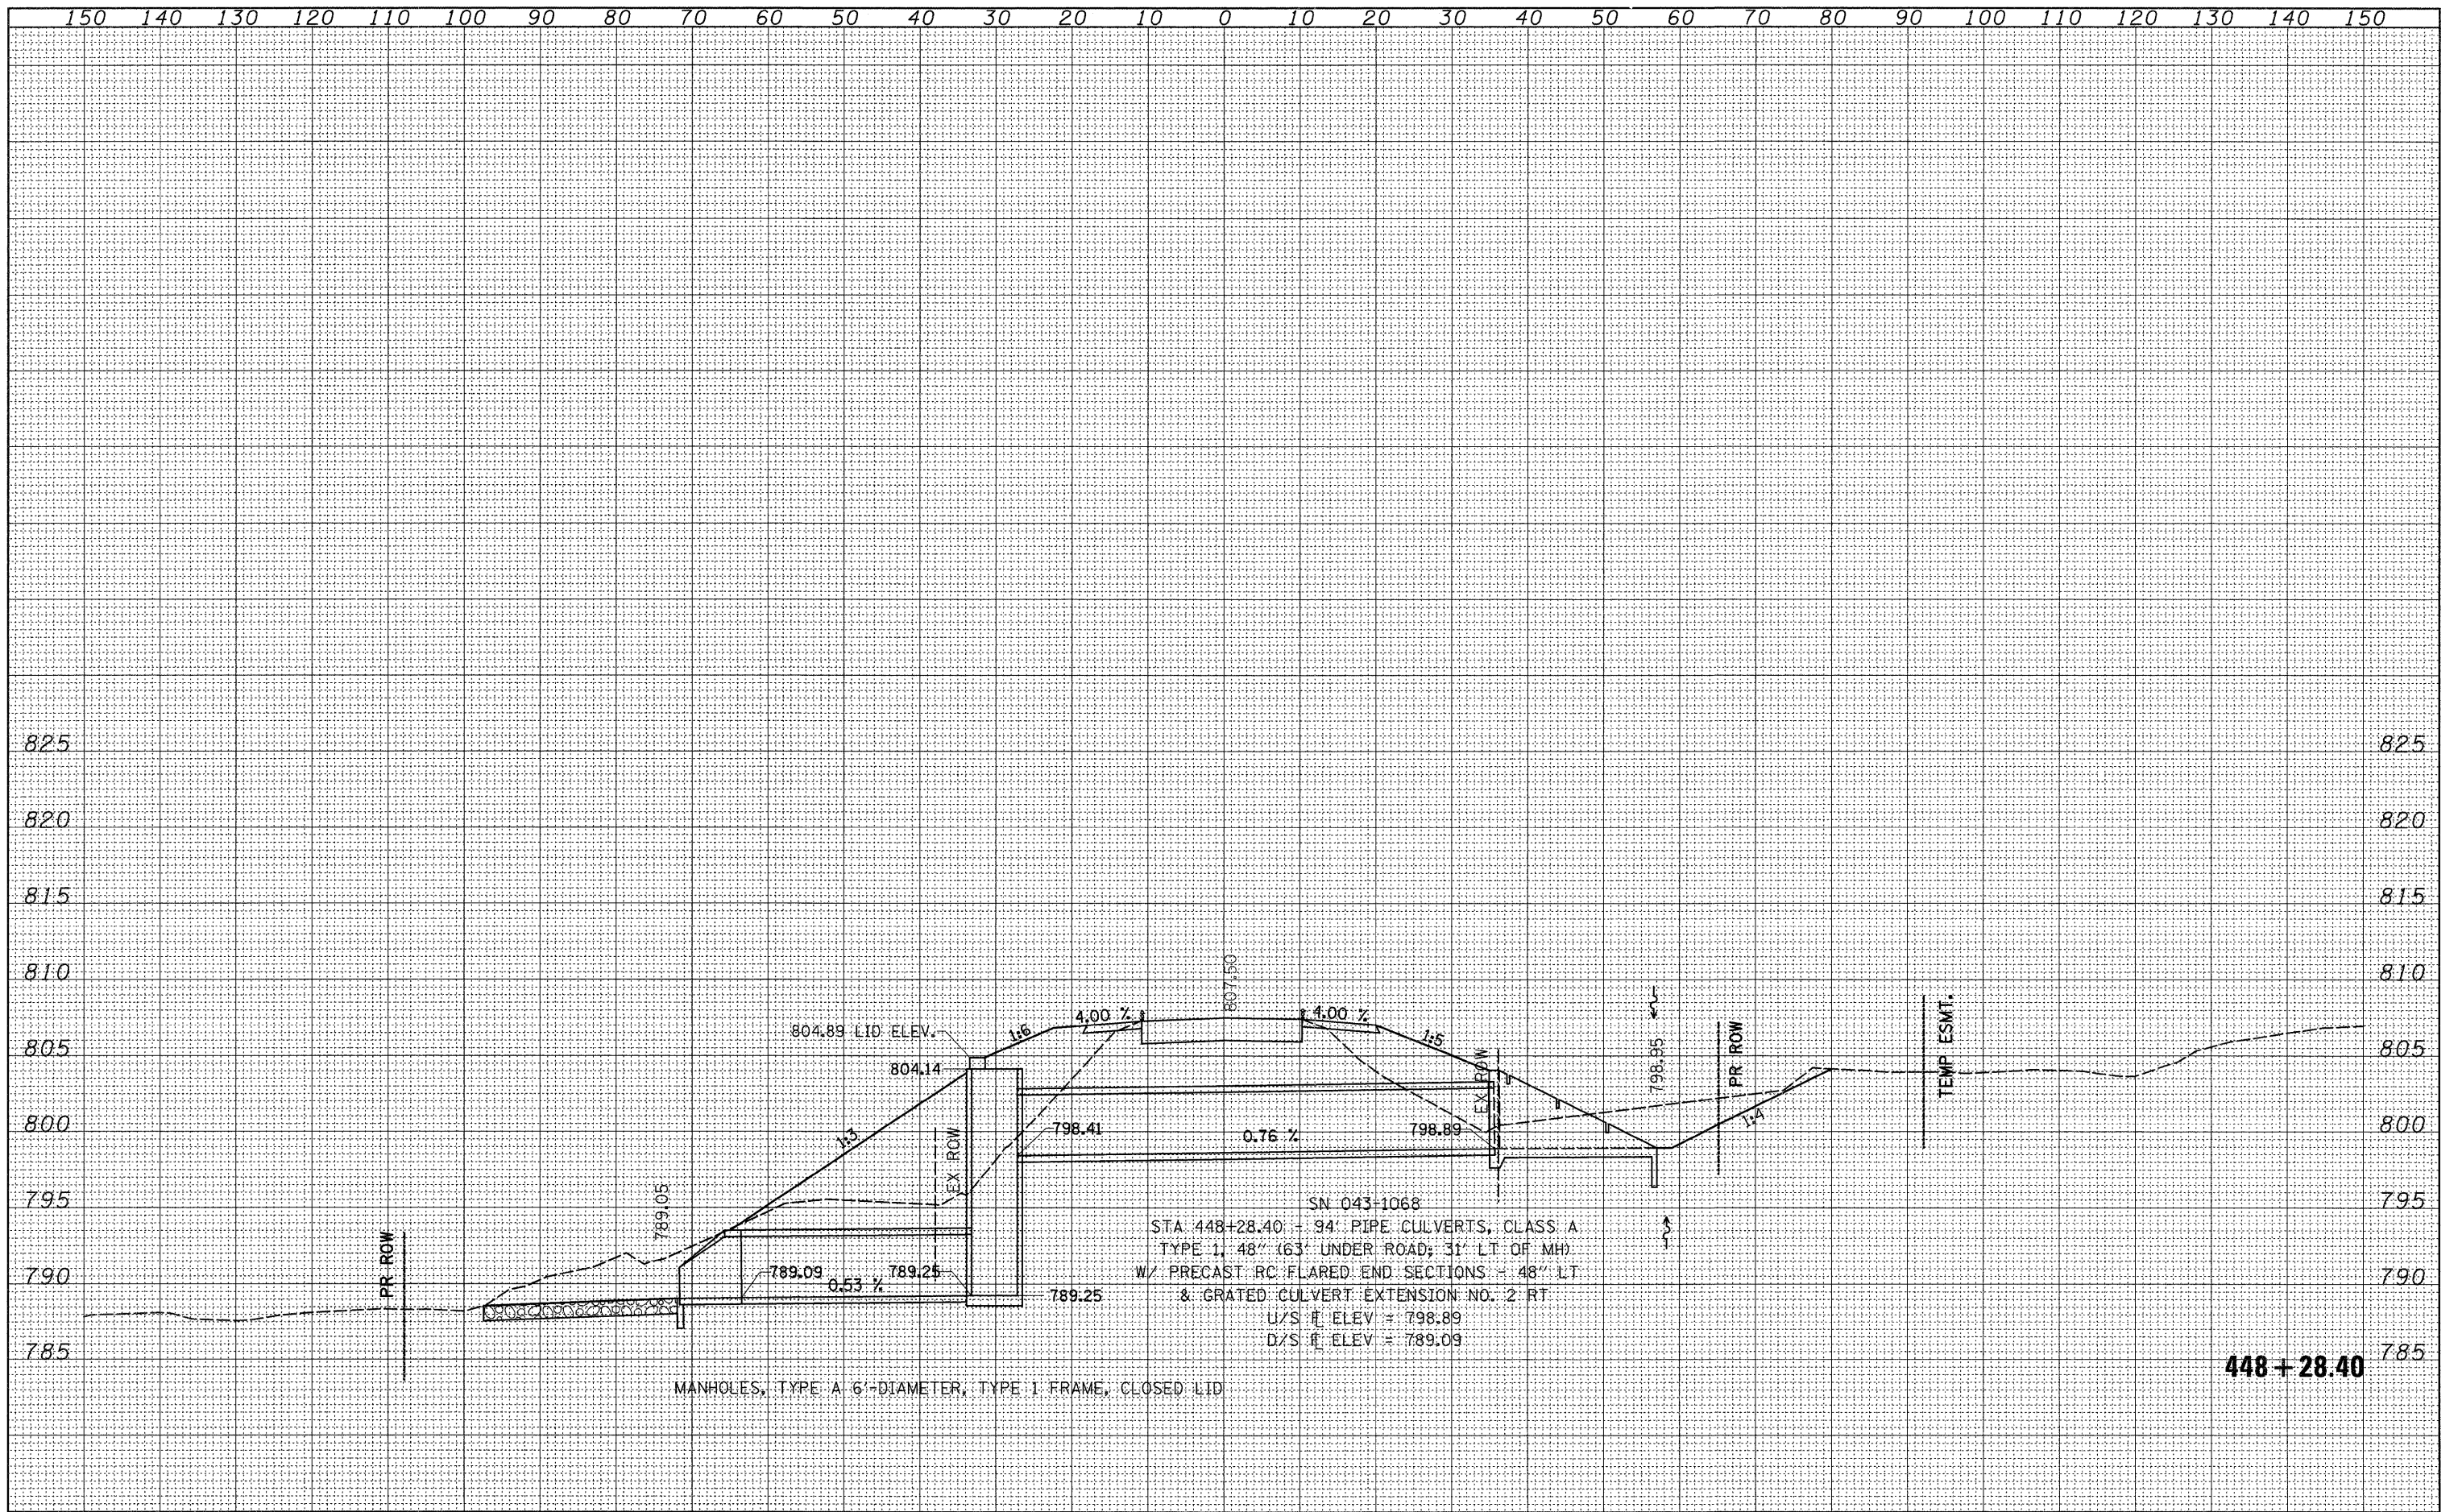

FILE NAME =	USER NAME = hensonke	DESIGNED -	REVISED -	STATE OF ILLINOIS DEPARTMENT OF TRANSPORTATION	IL 78 CROSS SECTIONS		F.A.P. RTE.	SECTION	COUNTY	TOTAL SHEETS	SHEET NO.
at\p\work\PWIDOT\HENSONKE\dms33699\d04787.xsc	drawn	DRAWN -	REVISED -				642	(10,11)T	JO DAVIESS	283	248
PLOT SCALE = 10,0000' / IN.	CHECKED -	REVISED -	REVISED -				CONTRACT NO. 64D07				
PLOT DATE = Tue Sep 30 14:13:44 2008	DATE -	REVISED -	REVISED -				ILLINOIS FED. AID PROJECT				
				SCALE:	SHEET NO.	OF SHEETS	STA. 448+28.40	TO STA. 448+28.40			