


DATE	
BY	
FINAL SURVEY	
SURVEYED	
NOTE BOOK	
NO.	
TEMPLATE	
AREAS	
CHECKED	

DATE	
BY	
ORIGINAL SURVEY	
SURVEYED	
NOTE BOOK	
NO.	
TEMPLATE	
AREAS	
CHECKED	

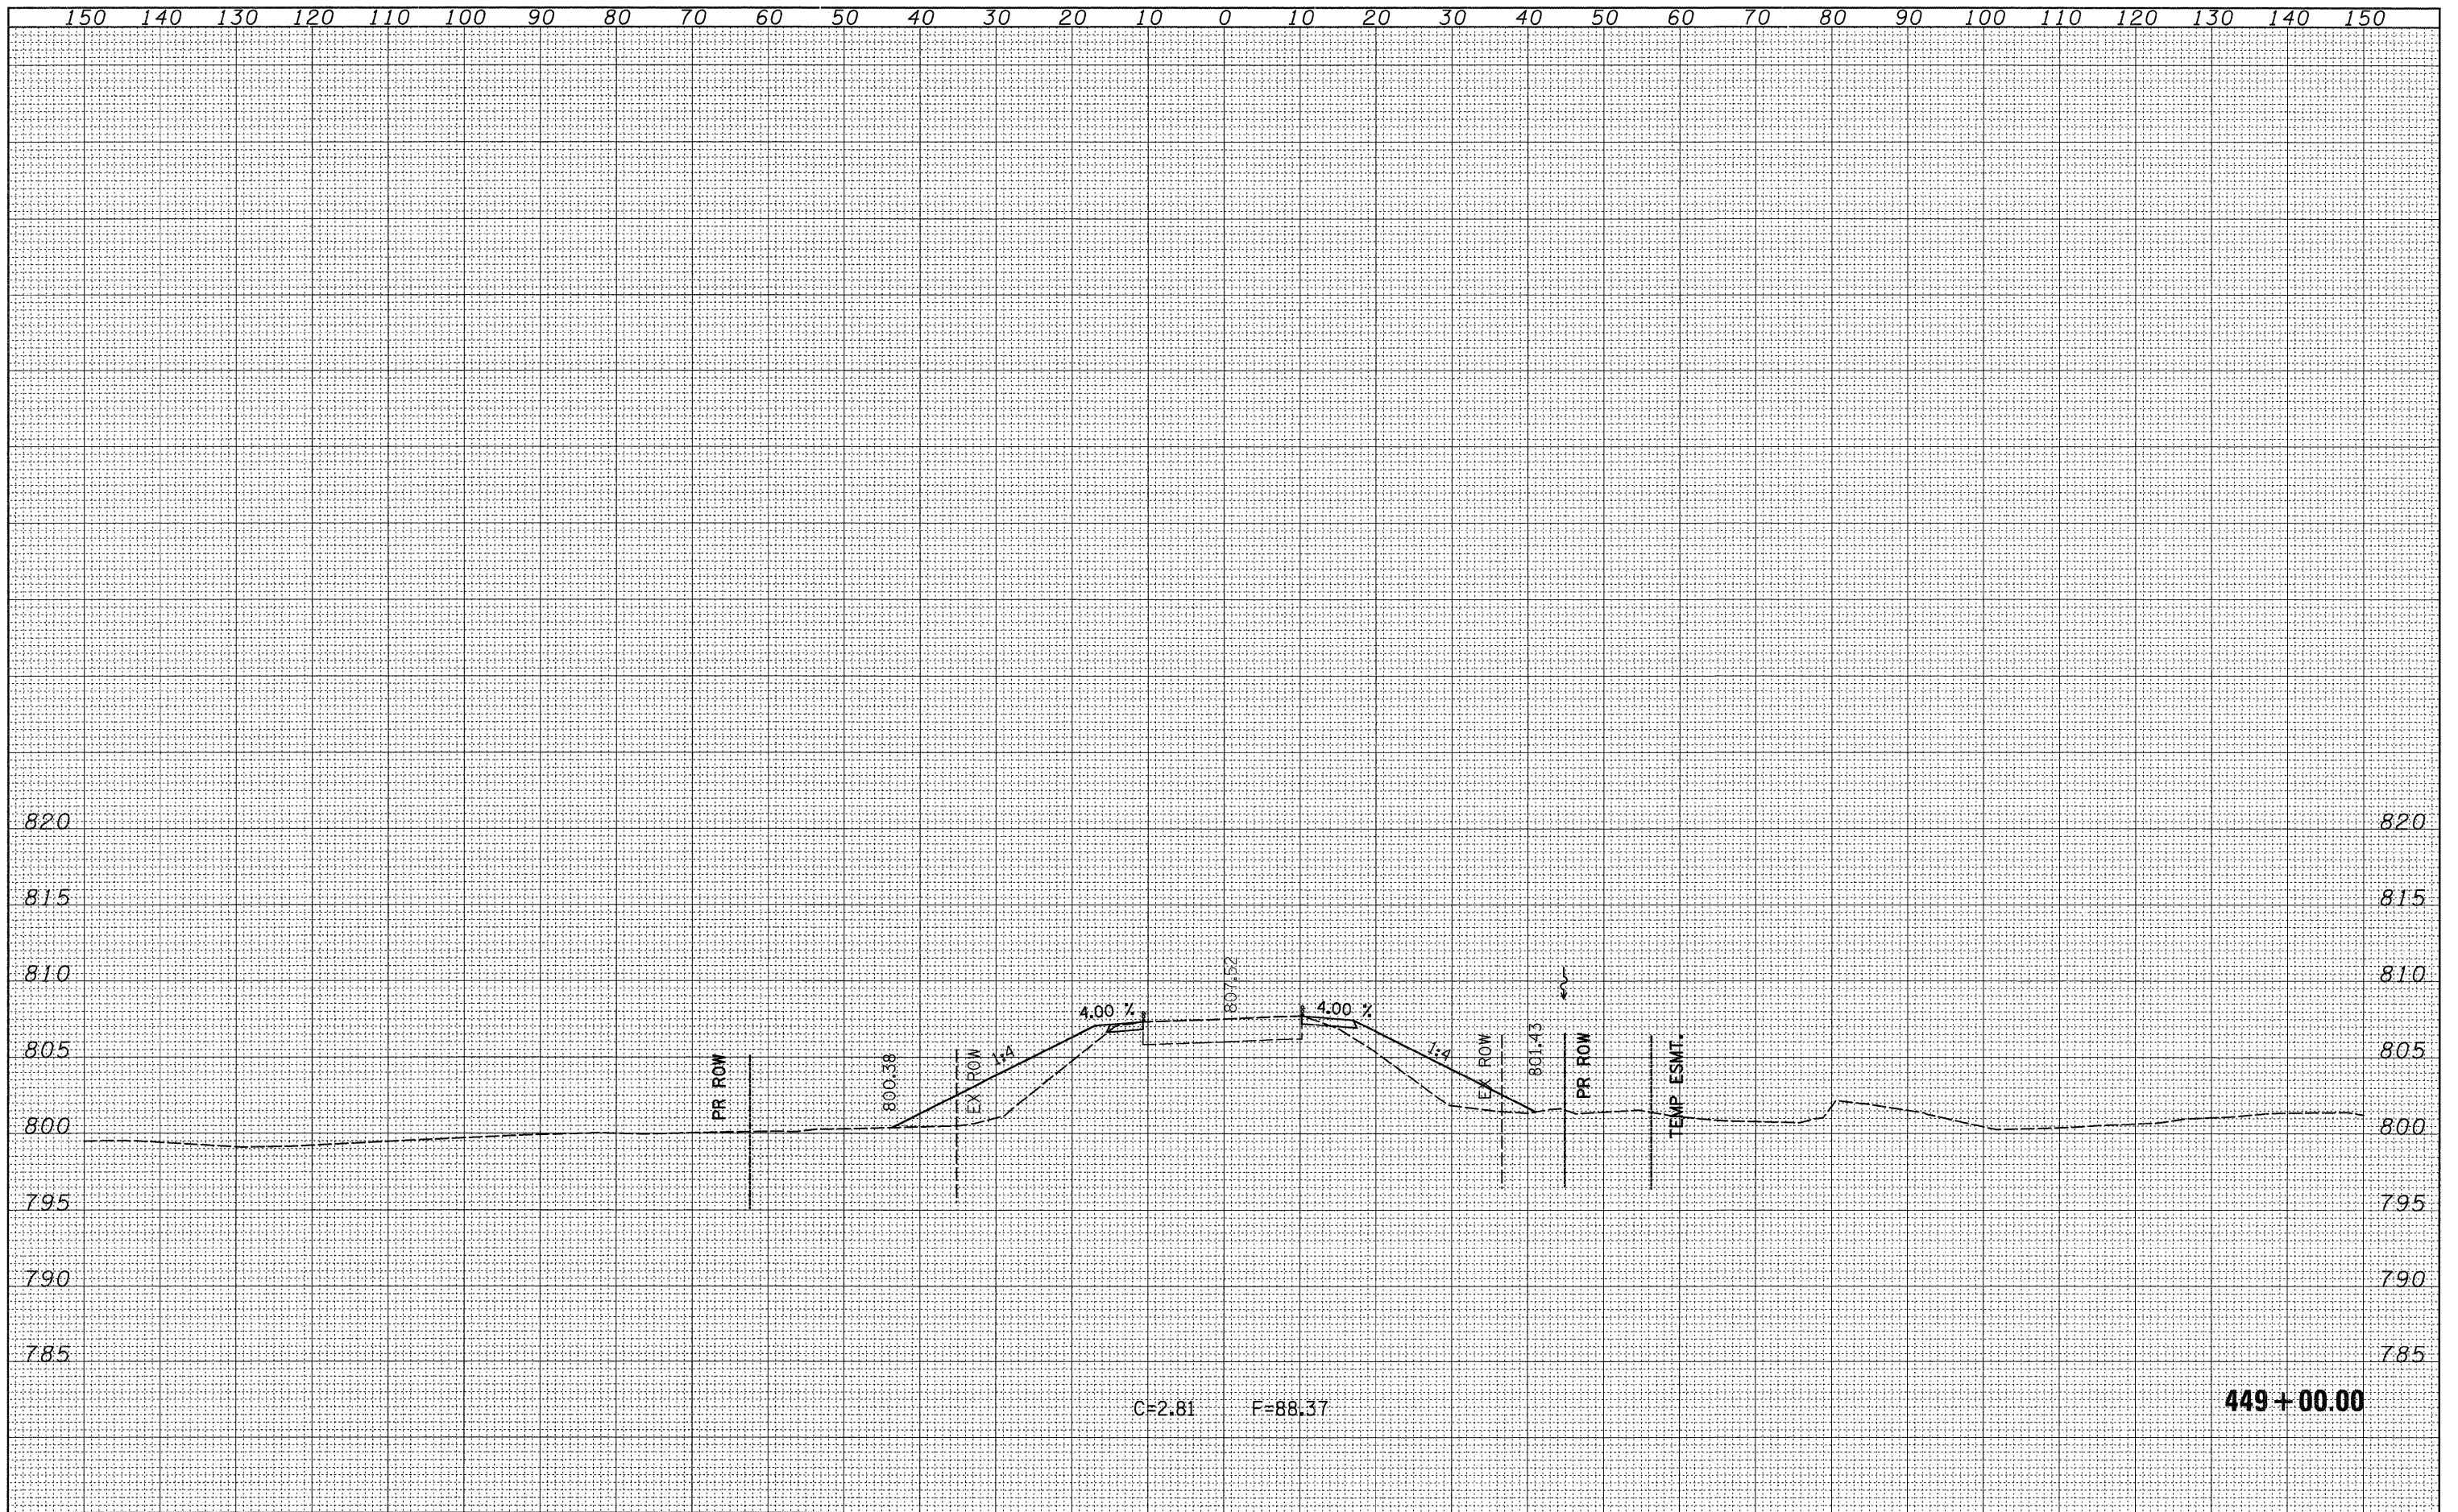

FILE NAME =	USER NAME = hensanke	DESIGNED -	REVISED -	<b>STATE OF ILLINOIS</b> <b>DEPARTMENT OF TRANSPORTATION</b>	<b>IL 78 CROSS SECTIONS</b>	F.A.P. RTE.	SECTION	COUNTY	TOTAL SHEETS	SHEET NO.
at\p\work\PWIDOT\HENSONKE\dms33699\d04707\scdgn		DRAWN -	REVISED -			642	(10,11)T	JO DAVIESS	283	250
PLOT SCALE = 10,0000' / IN.		CHECKED -	REVISED -			CONTRACT NO. 64D07				
PLOT DATE = Tue Sep 30 14:13:45 2008		DATE -	REVISED -			SCALE:	SHEET NO. OF SHEETS	STA. 449+00.00 TO STA. 449+00.00	FED. ROAD DIST. NO.	ILLINOIS FED. AID PROJECT