


DATE	
BY	
SURVEYED	
REVISION	
TEMPLATE	
AREAS	
CHECKED	
NO.	

DATE	
BY	
SURVEYED	
REVISION	
TEMPLATE	
AREAS	
CHECKED	
NO.	

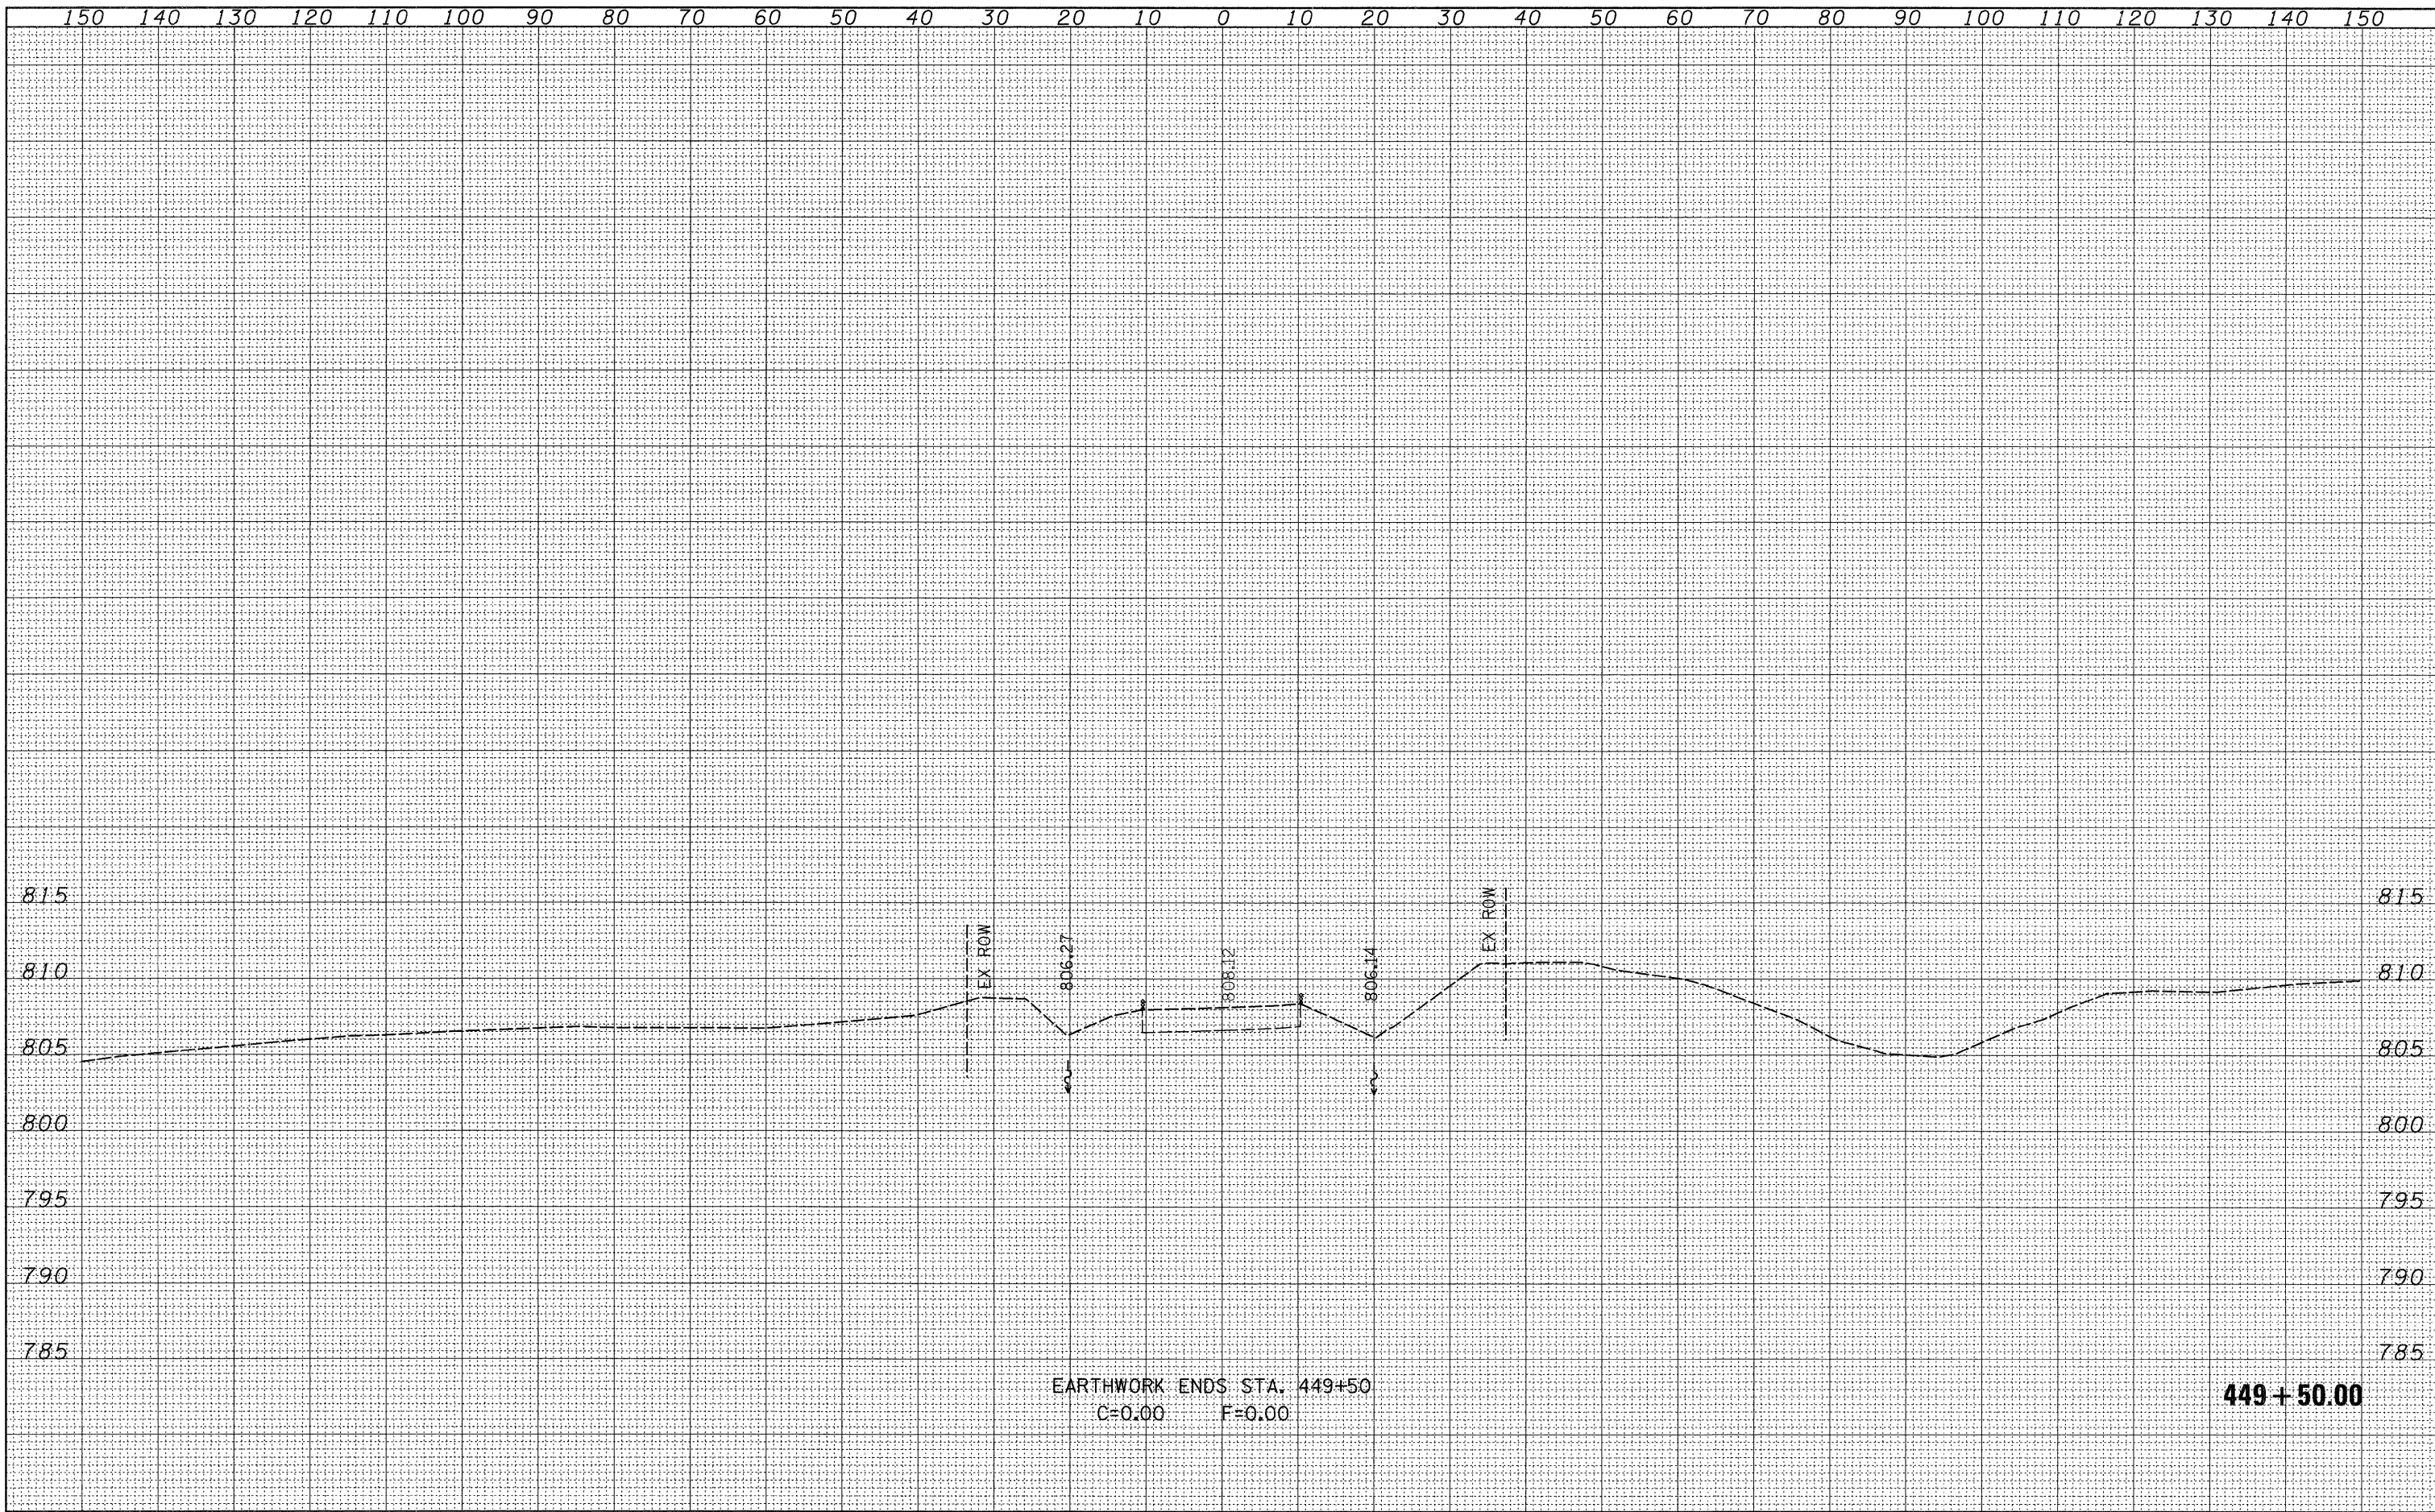

EARTHWORK ENDS STA. 449+50
C=0.00 F=0.00

449+50.00

FILE NAME =	USER NAME = hensanke	DESIGNED -	REVISED -	STATE OF ILLINOIS DEPARTMENT OF TRANSPORTATION	IL 78 CROSS SECTIONS	F.A.P. RTF.	SECTION	COUNTY	TOTAL SHEETS	SHEET NO.
at\p\work\PWIDOT\HENSONKE\dms33699\d04707\sc3.dgn		DRAWN -	REVISED -			642	(10,11)T	JO DAVIESS	283	251
PLOT SCALE = 10,0000' / IN.		CHECKED -	REVISED -			CONTRACT NO. 64D07				
PLOT DATE = Tue Sep 30 14:13:45 2008		DATE -	REVISED -			SCALE:	SHEET NO. OF SHEETS	STA. 449+50.00 TO STA. 449+50.00	FED. ROAD DIST. NO.	ILLINOIS FED. AID PROJECT