


FINAL SURVEY	DATE
SURVEYED	BY
NOTE BOOK	
NO.	
TEMPLATE	
AREAS CHECKED	

ORIGINAL SURVEY	DATE
SURVEYED	BY
NOTE BOOK	
NO.	
TEMPLATE	
AREAS CHECKED	

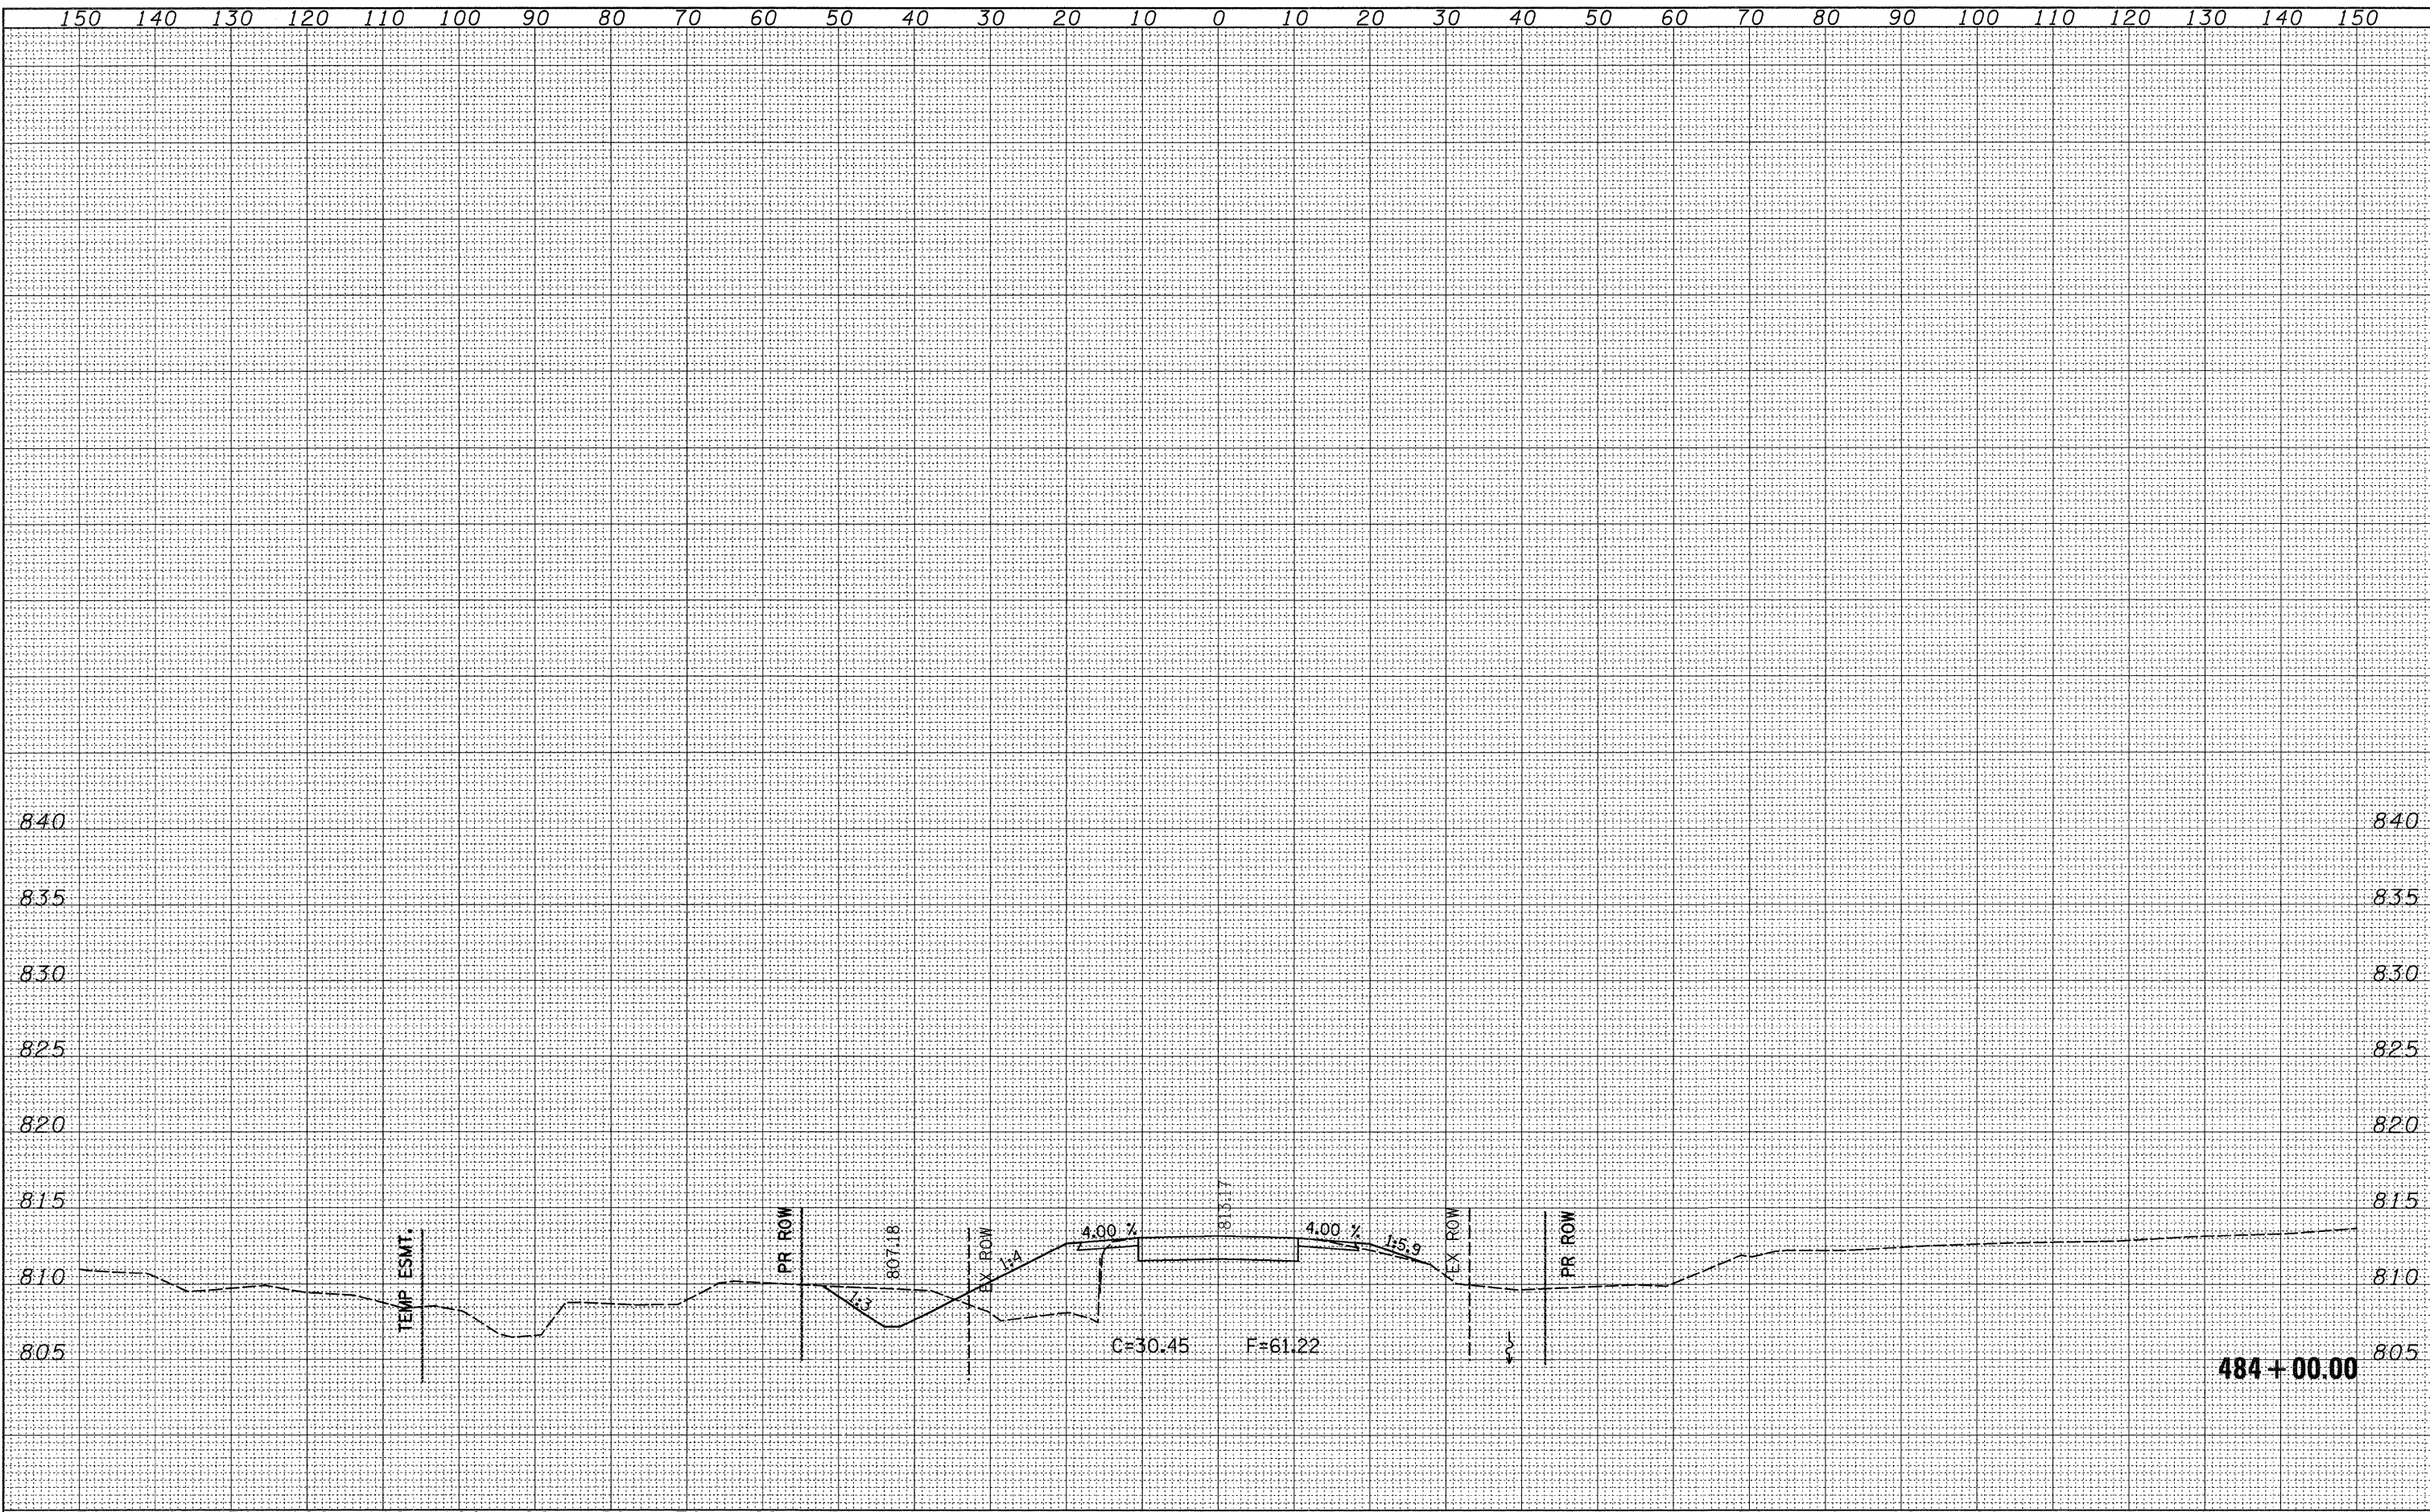

FILE NAME =	USER NAME = hensonke	DESIGNED -	REVISED -	STATE OF ILLINOIS DEPARTMENT OF TRANSPORTATION	IL 78 CROSS SECTIONS		F.A.P. RTE.	SECTION	COUNTY	TOTAL SHEETS	SHEET NO.
ct:\pw\work\PWIDOT\HENSONKE\dms33699\484787.xsd		DRAWN -	REVISED -		642	(10,11)T	JO DAVIESS	283	256		
PLOT SCALE = 10,0000' / IN.		CHECKED -	REVISED -		SCALE:		SHEET NO. OF SHEETS		STA. 484+00.00 TO STA. 484+00.00	FED. ROAD DIST. NO.	ILLINOIS FED. AID PROJECT
PLOT DATE = Tue Sep 30 11:46:03 2008		DATE -	REVISED -						CONTRACT NO. 64D07		