


DATE	
BY	
FINAL SURVEY	
SURVEYED	
NOTE BOOK	
NO.	
AREAS CHECKED	
AREAS	
TEMPLATE	

DATE	
BY	
ORIGINAL SURVEY	
SURVEYED	
NOTE BOOK	
NO.	
AREAS CHECKED	
AREAS	
TEMPLATE	

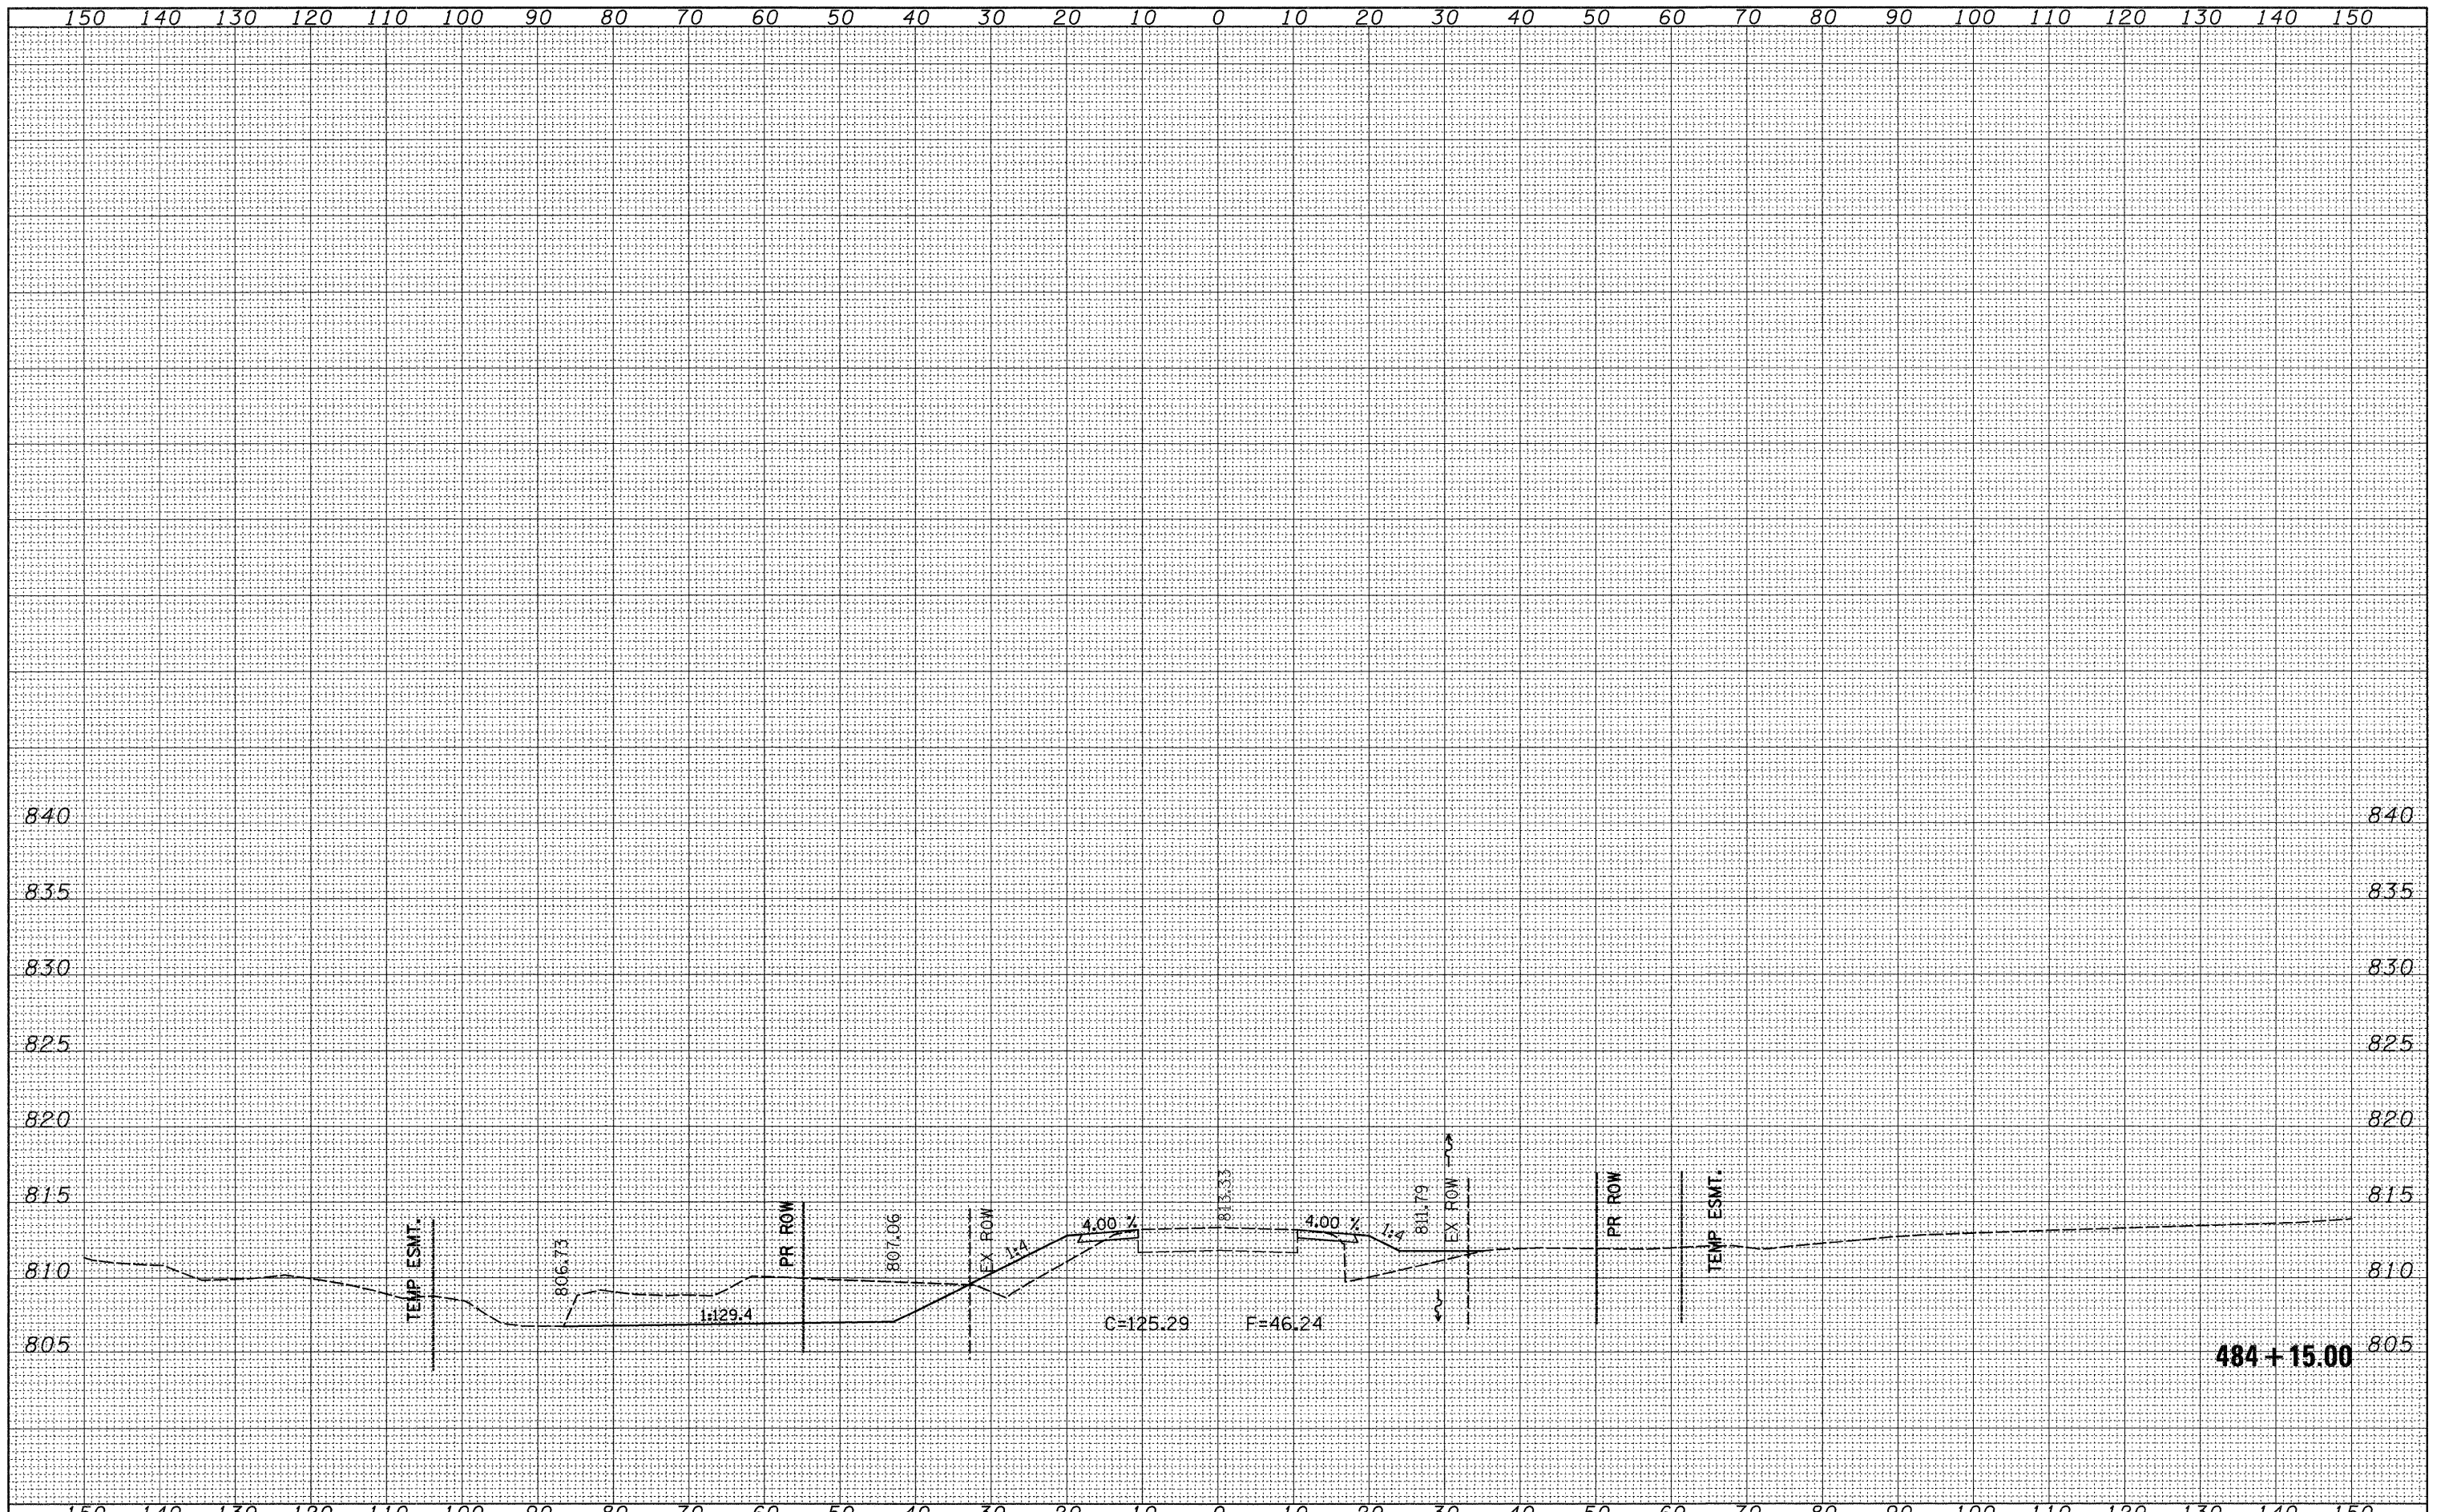

FILE NAME =	USER NAME = hensorkke	DESIGNED -	REVISED -	STATE OF ILLINOIS DEPARTMENT OF TRANSPORTATION	IL 78 CROSS SECTIONS	F.A.P. RTE.	SECTION	COUNTY	TOTAL SHEETS	SHEET NO.
α:\pw_work\PW1001\HENSONKE\dms33699\d04787.xsc	1.dgn	DRAWN -	REVISED -			642	(10,11)T	JO DAVIESS	283	257
PLOT SCALE = 10,0000 ' / IN.		CHECKED -	REVISED -			CONTRACT NO. 64D07				
PLOT DATE = Tue Sep 30 11:46:04 2008		DATE -	REVISED -			SCALE:	SHEET NO. OF SHEETS	STA. 484+15.00 TO STA. 484+15.00	FED. ROAD DIST. NO.	ILLINOIS FED. AID PROJECT