


DATE	
BY	
FINAL SURVEY	
NOTE BOOK	
NO.	
SIKVED	
TEMPLATE	
AREAS CHECKED	

DATE	
BY	
ORIGINAL SURVEY	
NOTE BOOK	
NO.	
SIKVED	
TEMPLATE	
AREAS CHECKED	

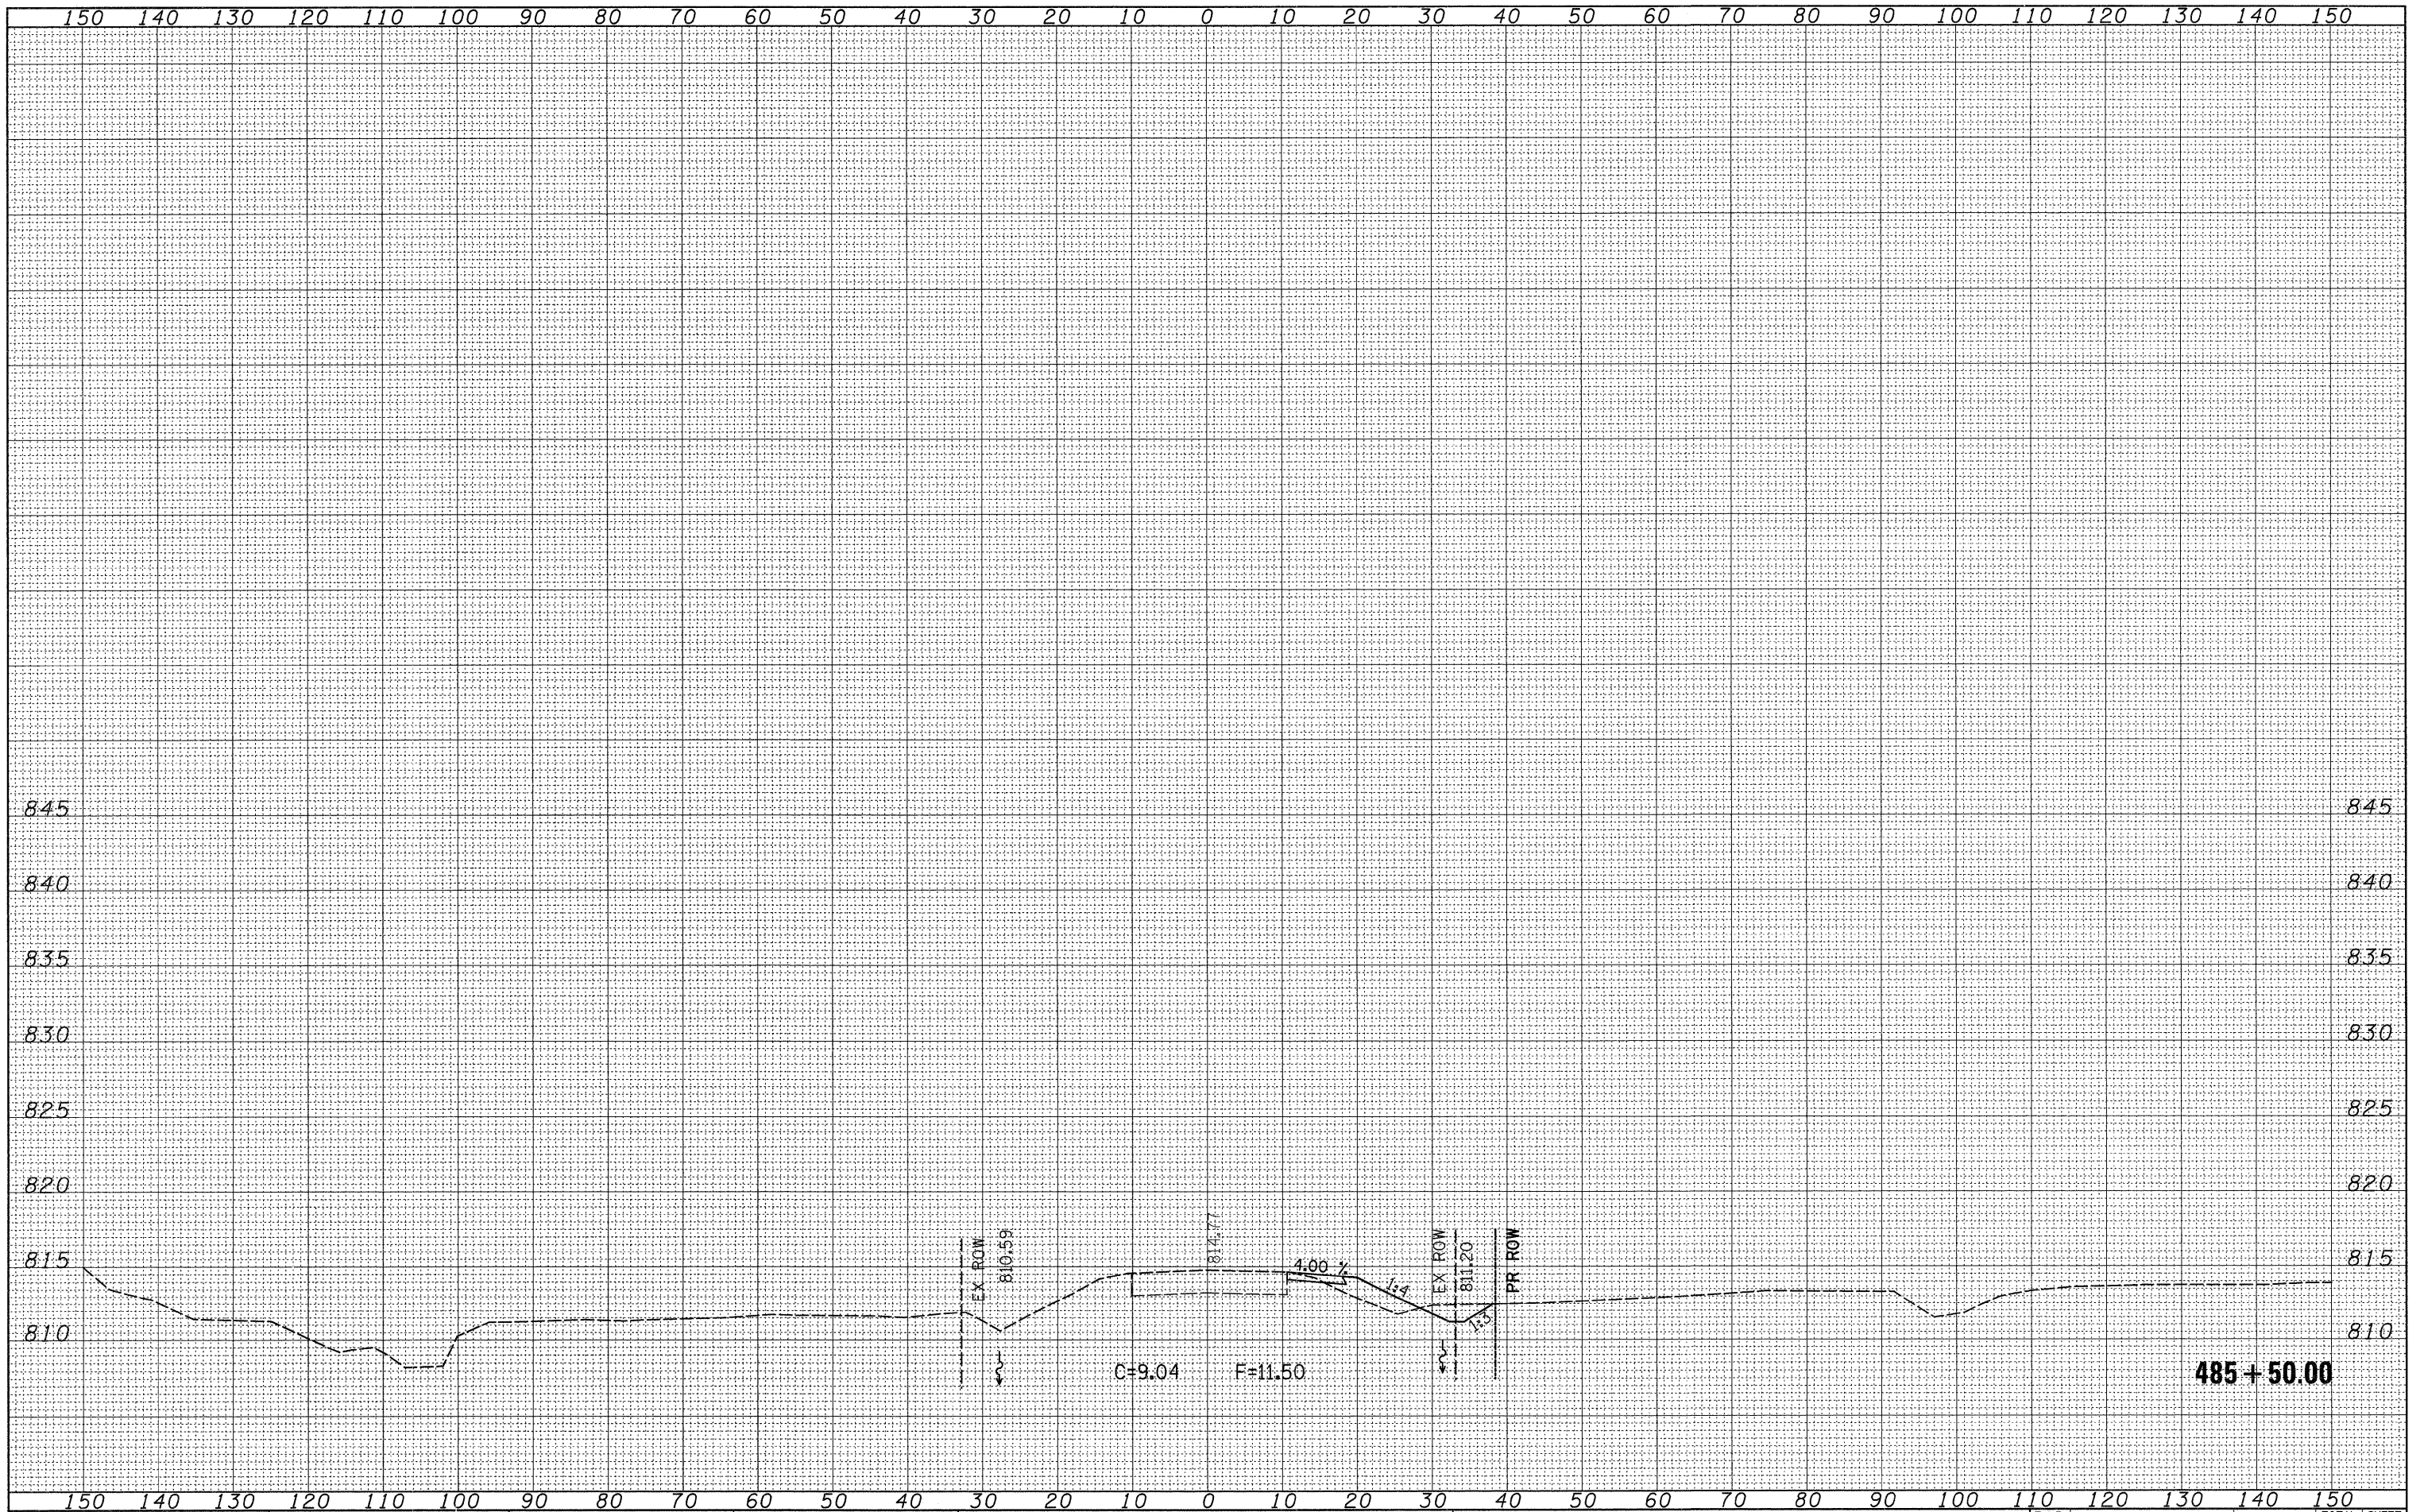

FILE NAME =
 c:\pw_work\PW100T\HENSONKE\dms33699\d04787.xsc

USER NAME = hensanke
 DESIGNED -
 DRAWN -
 CHECKED -
 DATE -
 PLOT SCALE = 10,0000 ' / IN.
 PLOT DATE = Tue Sep 30 11:46:05 2008

DESIGNED -
 DRAWN -
 CHECKED -
 DATE -

REVISED -
 REVISED -
 REVISED -
 REVISED -

STATE OF ILLINOIS
DEPARTMENT OF TRANSPORTATION

IL 78 CROSS SECTIONS
 SCALE: SHEET NO. OF SHEETS STA. 485+50.00 TO STA. 485+50.00

F.A.P. RTE.	SECTION	COUNTY	TOTAL SHEETS	SHEET NO.
642	(10,11)T	JO DAVIESS	283	261
FED. ROAD DIST. NO. ILLINOIS FED. AID PROJECT			CONTRACT NO. 64D07	