


DATE	
BY	
FINAL SURVEY	
SURVEYED	
NOTE BOOK	
NO.	
TEMPLATE	
AREAS	
CHECKED	

DATE	
BY	
ORIGINAL SURVEY	
SURVEYED	
NOTE BOOK	
NO.	
TEMPLATE	
AREAS	
CHECKED	

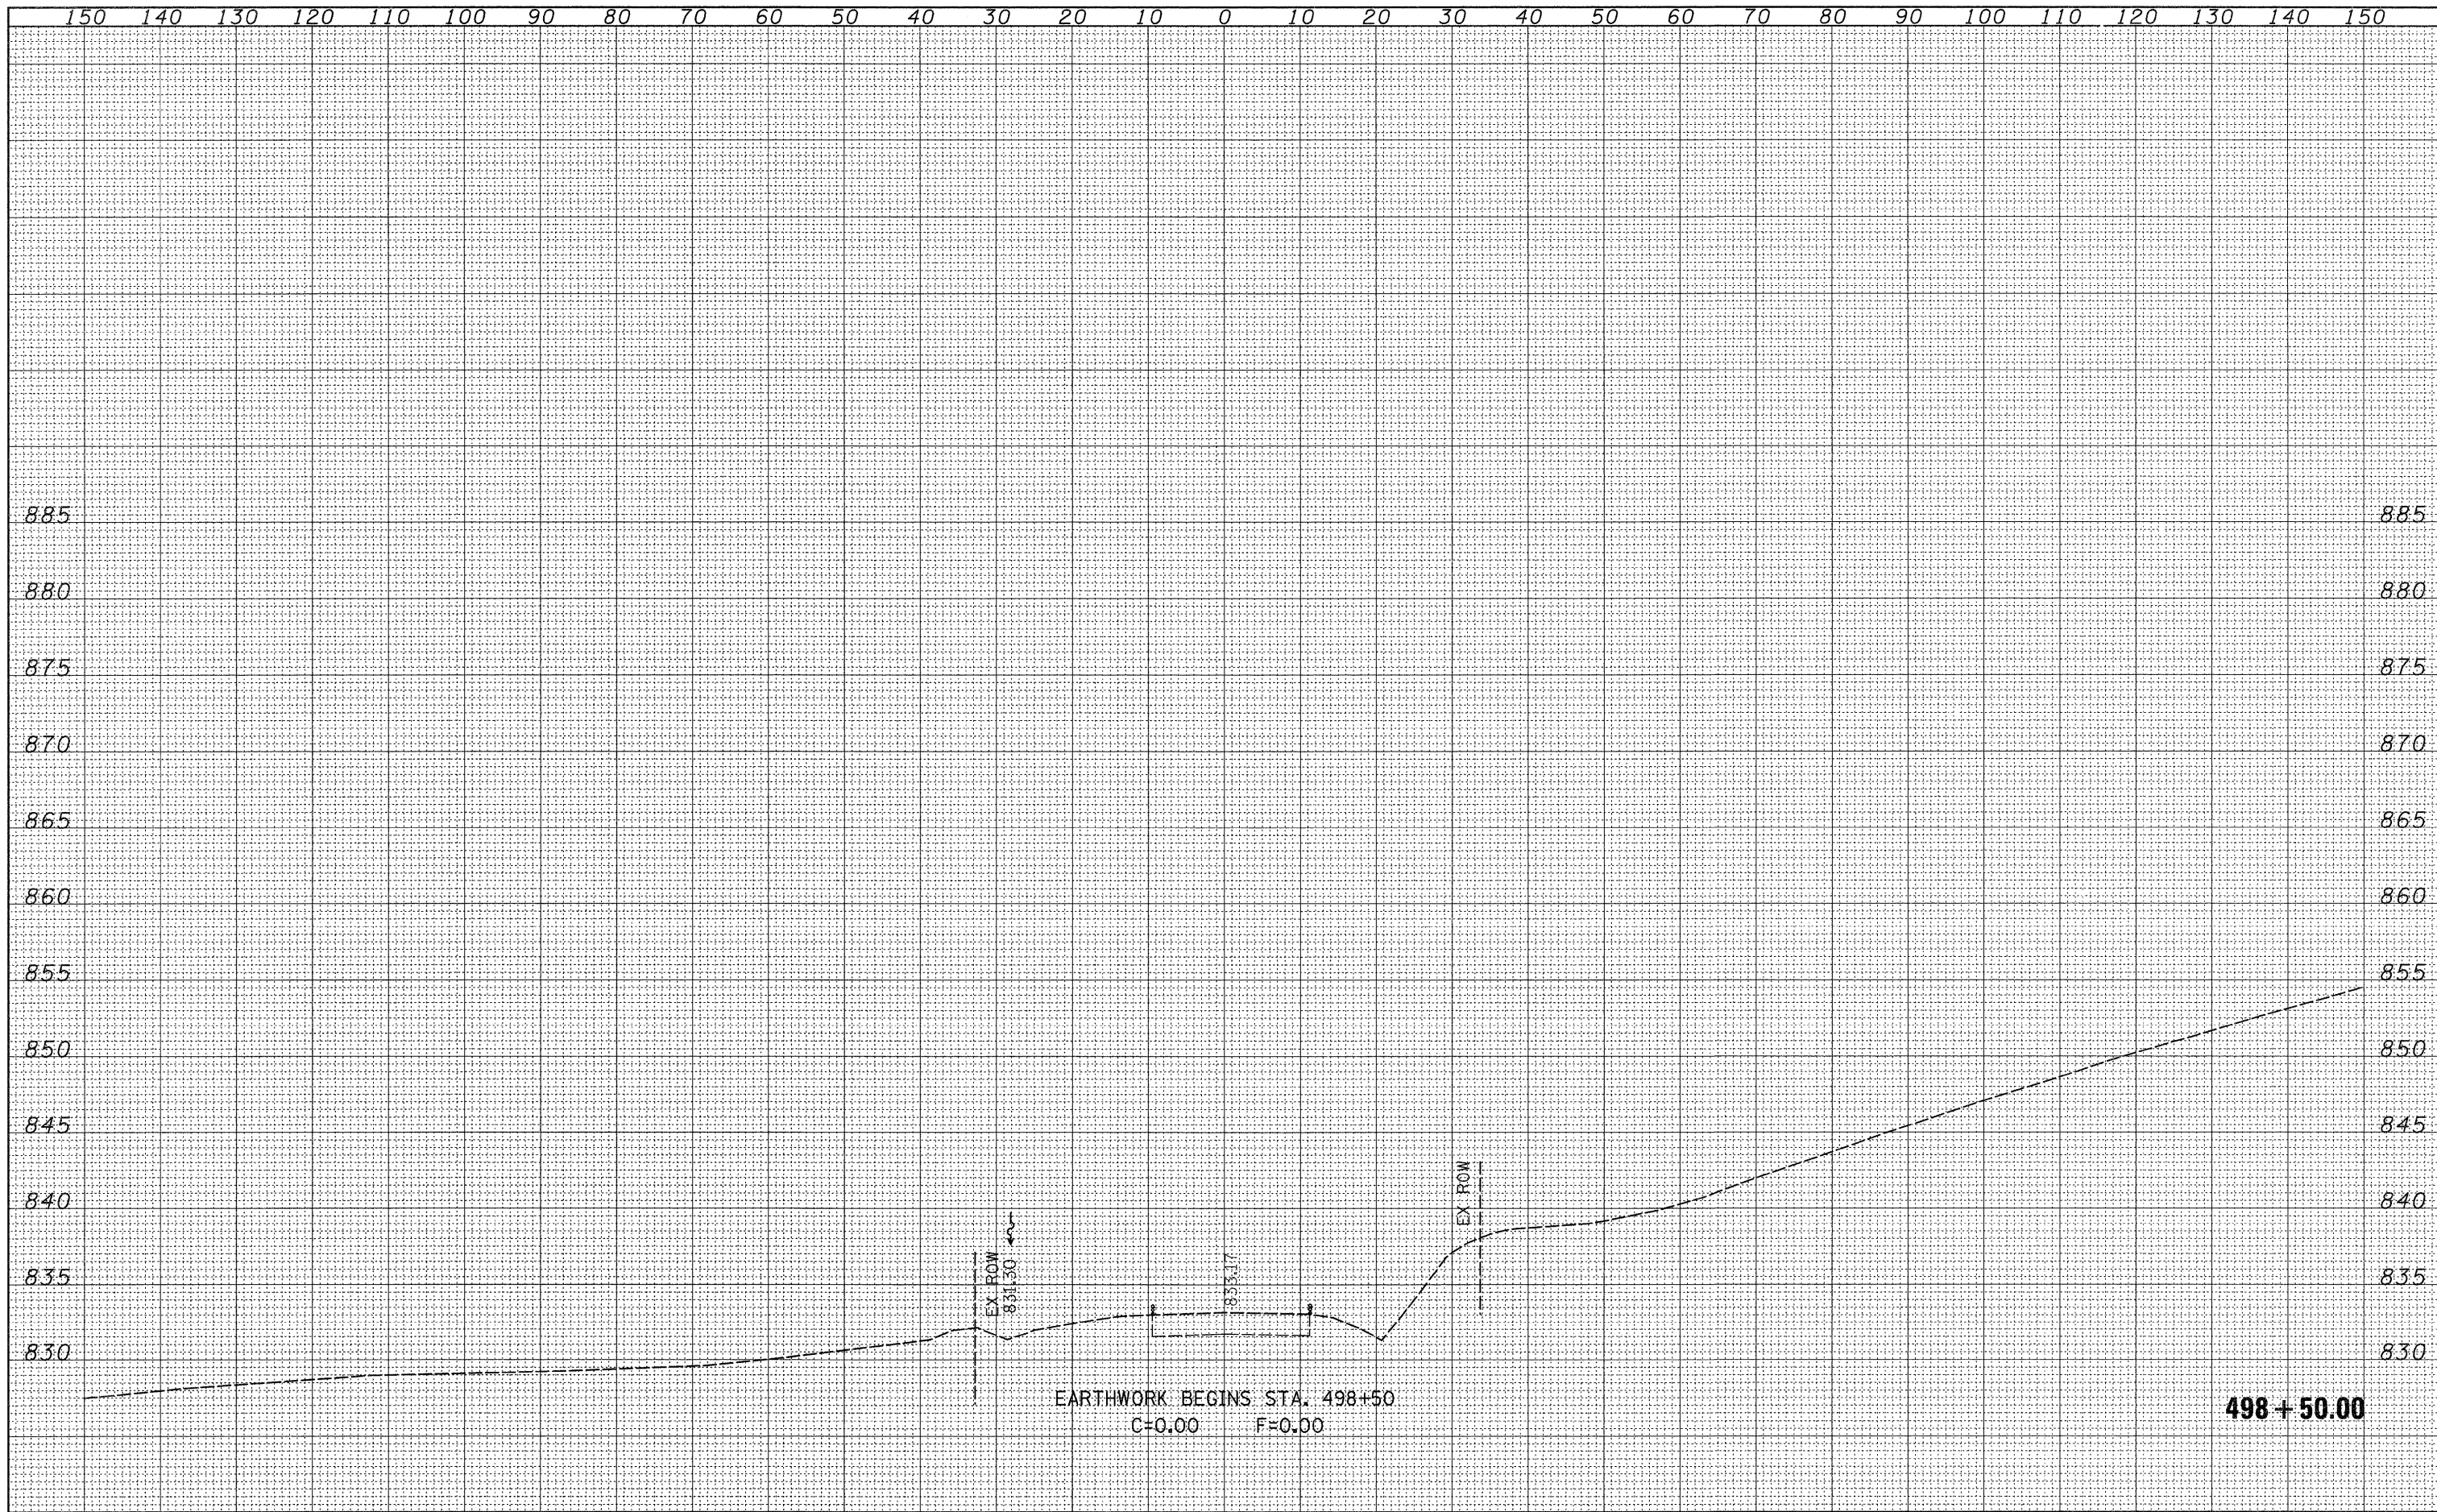

FILE NAME =	USER NAME = hensonke	DESIGNED -	REVISED -	STATE OF ILLINOIS DEPARTMENT OF TRANSPORTATION	IL 78 CROSS SECTIONS			F.A.P. RTE.	SECTION	COUNTY	TOTAL SHEETS	SHEET NO.
α\pw_work\p\1007\HENSONKE\dms33699\al@4787.xsc	dgn	DRAWN -	REVISED -					642	(10,11)T	JO DAVIESS	283	263
	PLOT SCALE = 10.0000' / IN.	CHECKED -	REVISED -					CONTRACT NO. 64D07				
	PLOT DATE = Tue Sep 30 11:44:30 2008	DATE -	REVISED -					ILLINOIS FED. AID PROJECT				
				SCALE:	SHEET NO.	OF	SHEETS	STA. 498+50.00	TO STA. 498+50.00			