


DATE	
BY	
SURVEYED	
NOTED	
TEMPERATURE	
WIND	
RAIN	
STATE	
NO.	

DATE	
BY	
SURVEYED	
NOTED	
TEMPERATURE	
WIND	
RAIN	
STATE	
NO.	

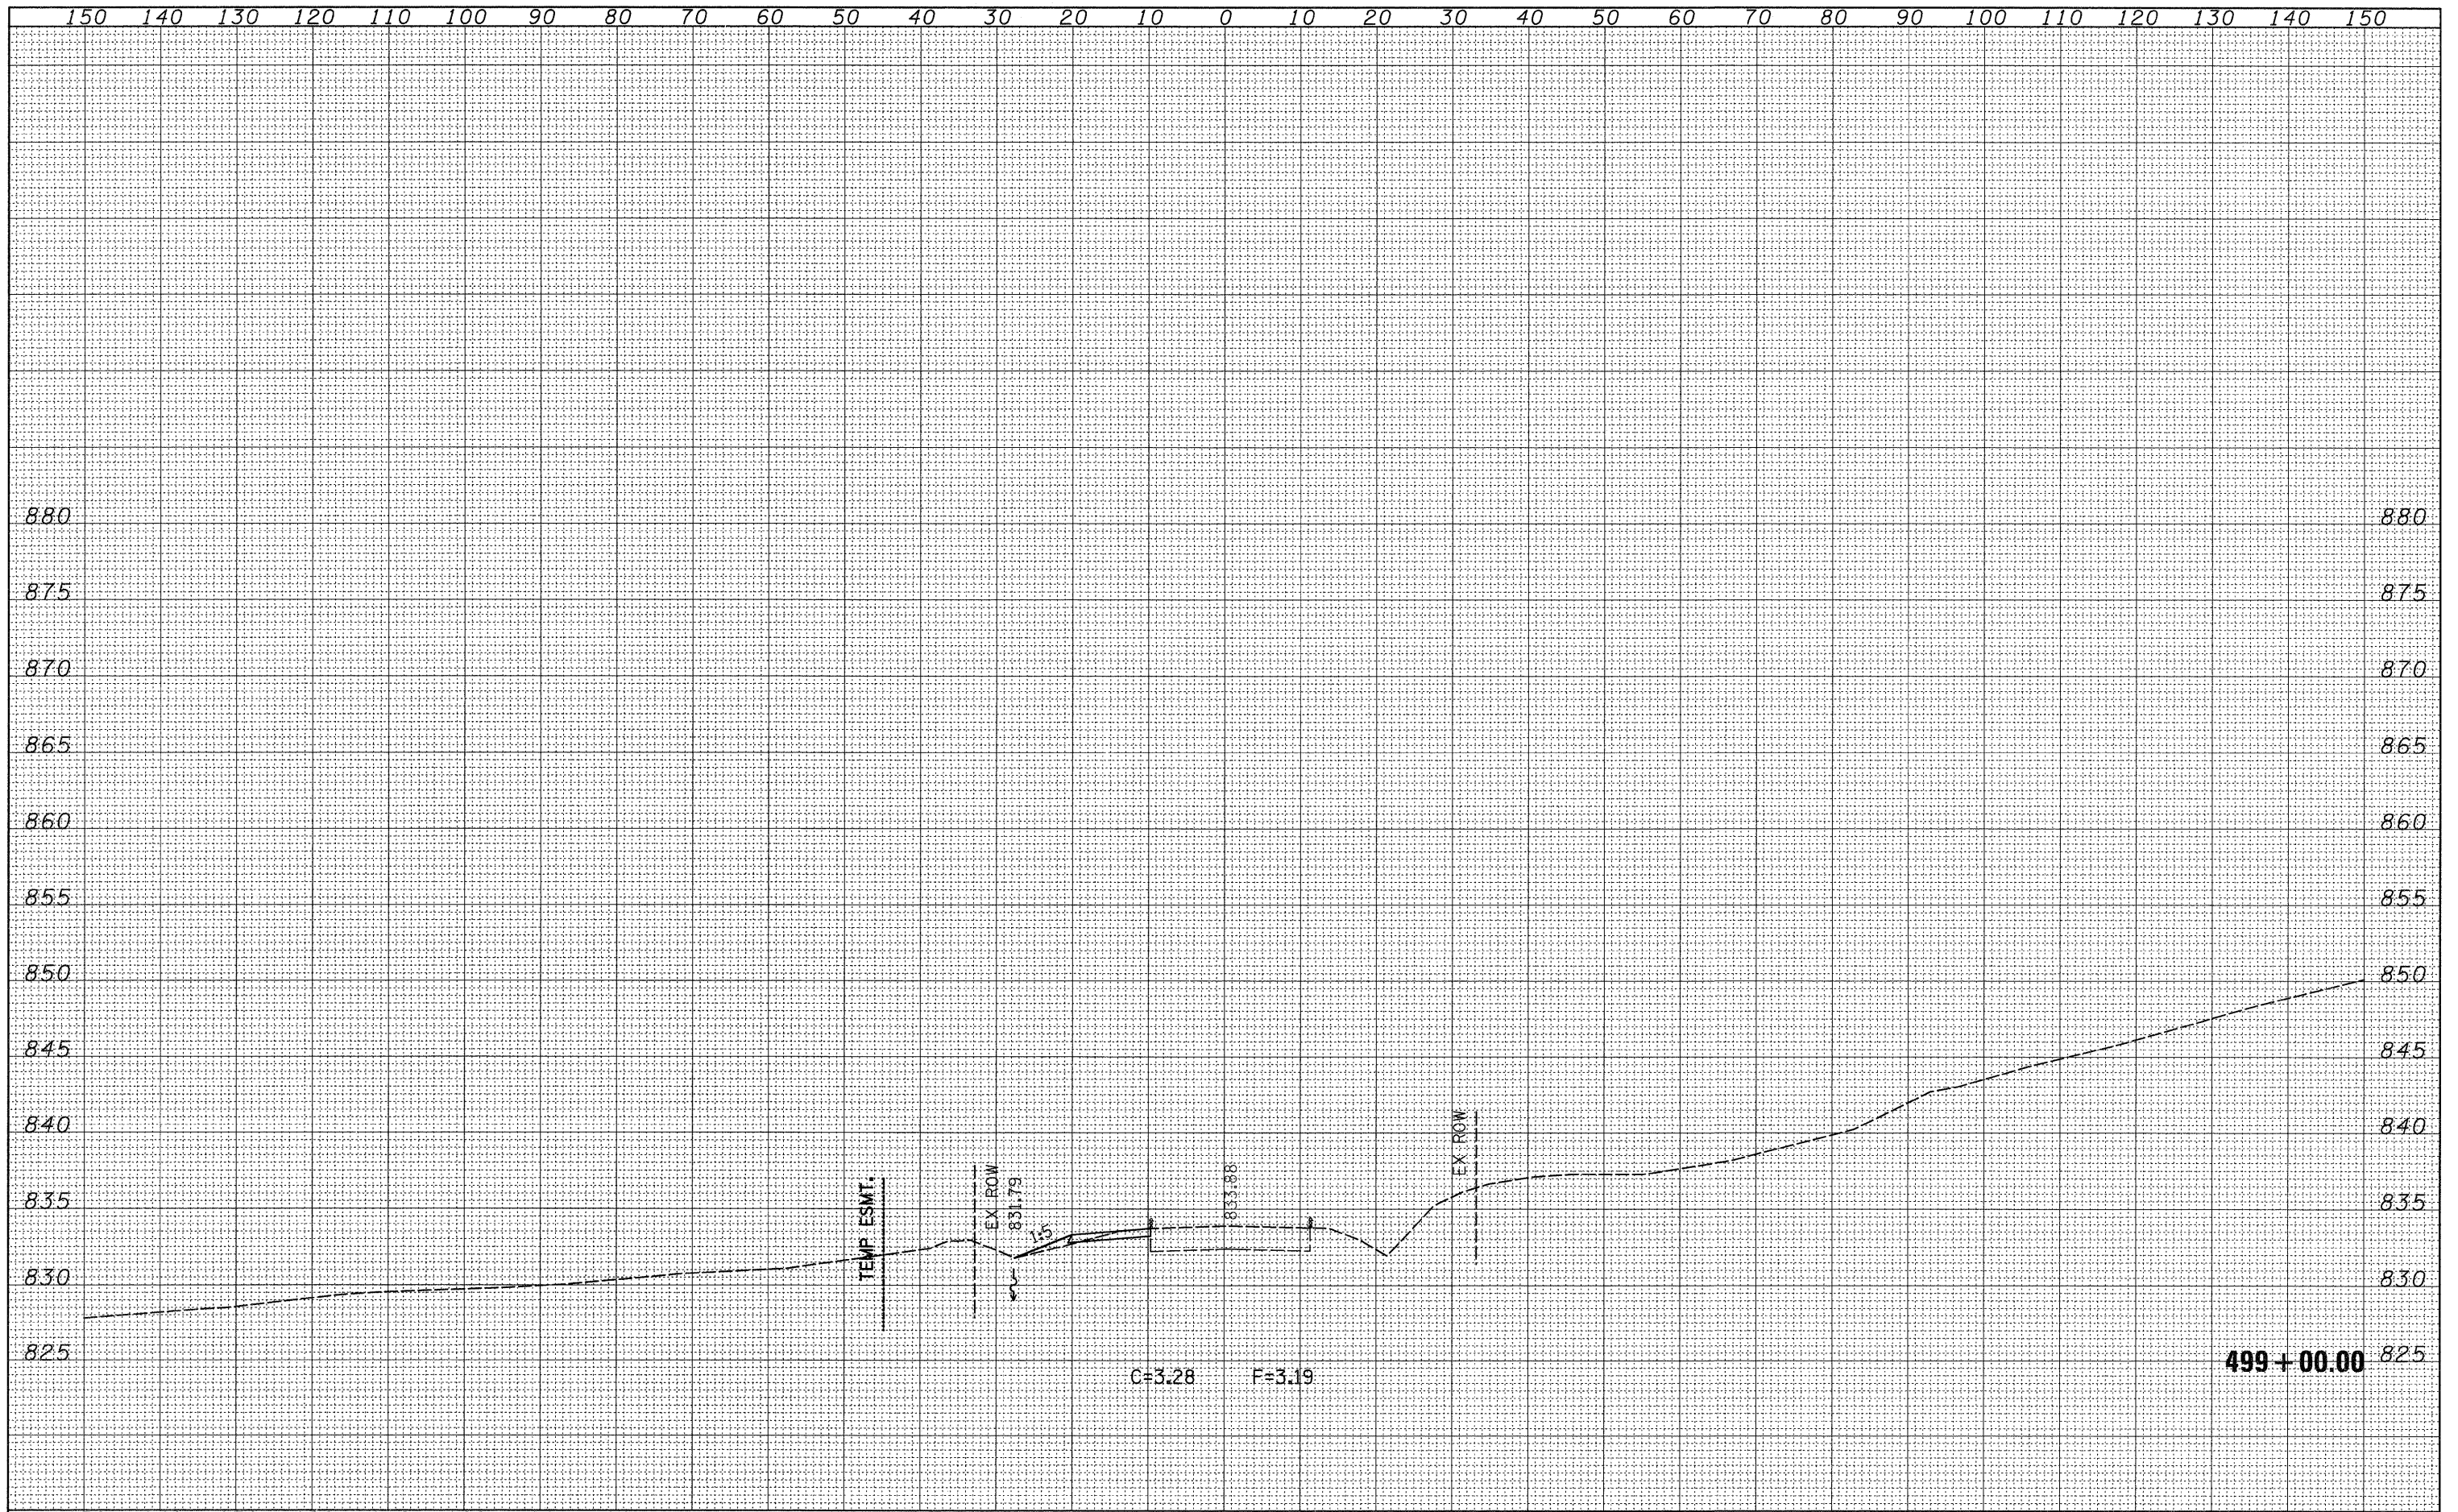

FILE NAME =	USER NAME = hensonke
as\p\work\PWIDOT\HENSONKE\dms33699\d04707.xsd	DESIGNED -
	DRAWN -
	CHECKED -
	DATE -
	REVIS
	REVIS
	REVIS
	REVIS

DESIGNED -	REVIS
DRAWN -	REVIS
CHECKED -	REVIS
DATE -	REVIS
REVIS	REVIS
REVIS	REVIS
REVIS	REVIS
REVIS	REVIS

**STATE OF ILLINOIS  
DEPARTMENT OF TRANSPORTATION**

SCALE:	SHEET NO.	OF	SHEETS	STA. 499+00.00	TO STA. 499+00.00
--------	-----------	----	--------	----------------	-------------------

F.A.P. RTE.	SECTION	COUNTY	TOTAL SHEETS	SHEET NO.
642	(10,11)T	JO DAVIESS	283	264
FED. ROAD DIST. NO.	ILLINOIS FED. AID PROJECT	CONTRACT NO. 64D07		