


FINAL SURVEY	BY	DATE
SURVEYED		
PLANNED		
TEMPLATE		
AREAS		
CHECKED		
NO.		

ORIGINAL SURVEY	BY	DATE
SURVEYED		
PLANNED		
TEMPLATE		
AREAS		
CHECKED		
NO.		

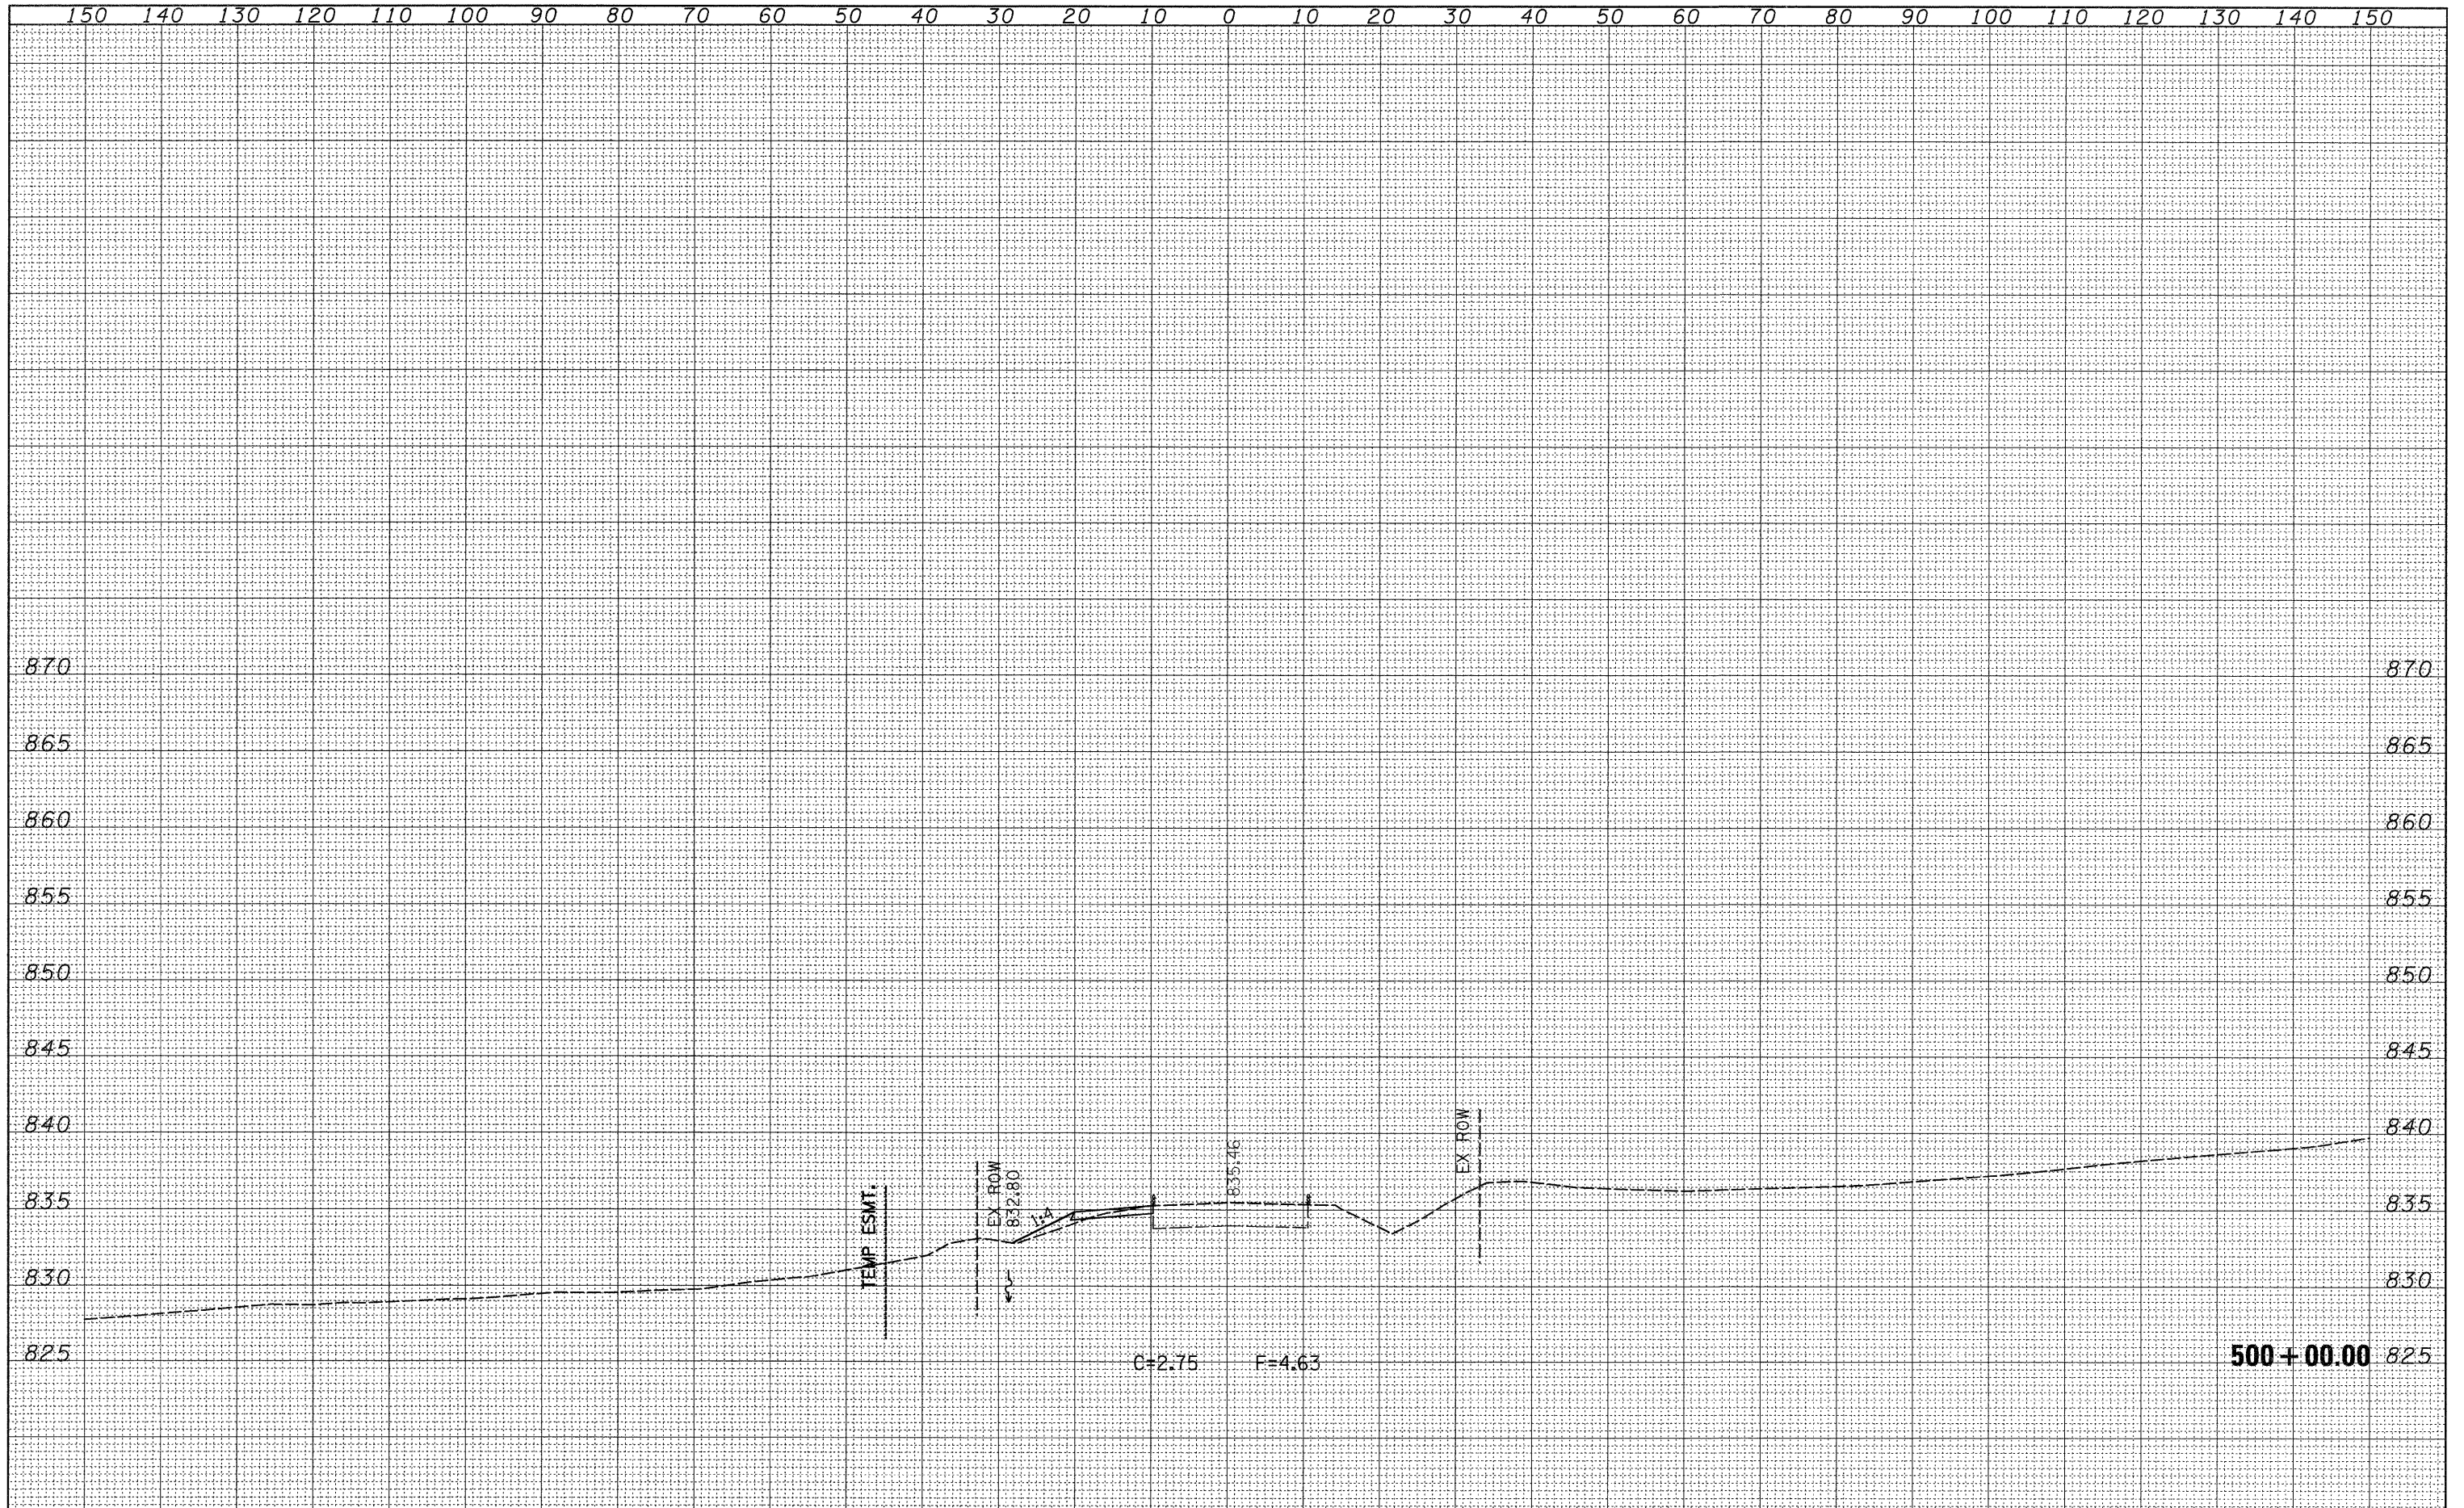

FILE NAME =	USER NAME = hensonke	DESIGNED -	REVISED -	STATE OF ILLINOIS DEPARTMENT OF TRANSPORTATION	IL 78 CROSS SECTIONS	F.A.P. RTE.	SECTION	COUNTY	TOTAL SHEETS	SHEET NO.	
c:\pw_work\PWIDOT\HENSONKE\dms33699\04787.xsd	0.dgn	DRAWN -	REVISED -			642	(10,11)T	JO DAVIESS	283	266	
PLOT SCALE = 10,0000' / IN.		CHECKED -	REVISED -			CONTRACT NO. 64D07					
PLOT DATE = Tue Sep 30 11:44:32 2008		DATE -	REVISED -			SCALE:	SHEET NO.	OF	SHEETS	STA. 500+00.00	TO STA. 500+00.00