


FINAL SURVEY	SURVEYED	BY	DATE
NOTE BOOK	TEMPLATE		
NO.	AREAS CHECKED		

ORIGINAL SURVEY	SURVEYED	BY	DATE
NOTE BOOK	TEMPLATE		
NO.	AREAS CHECKED		

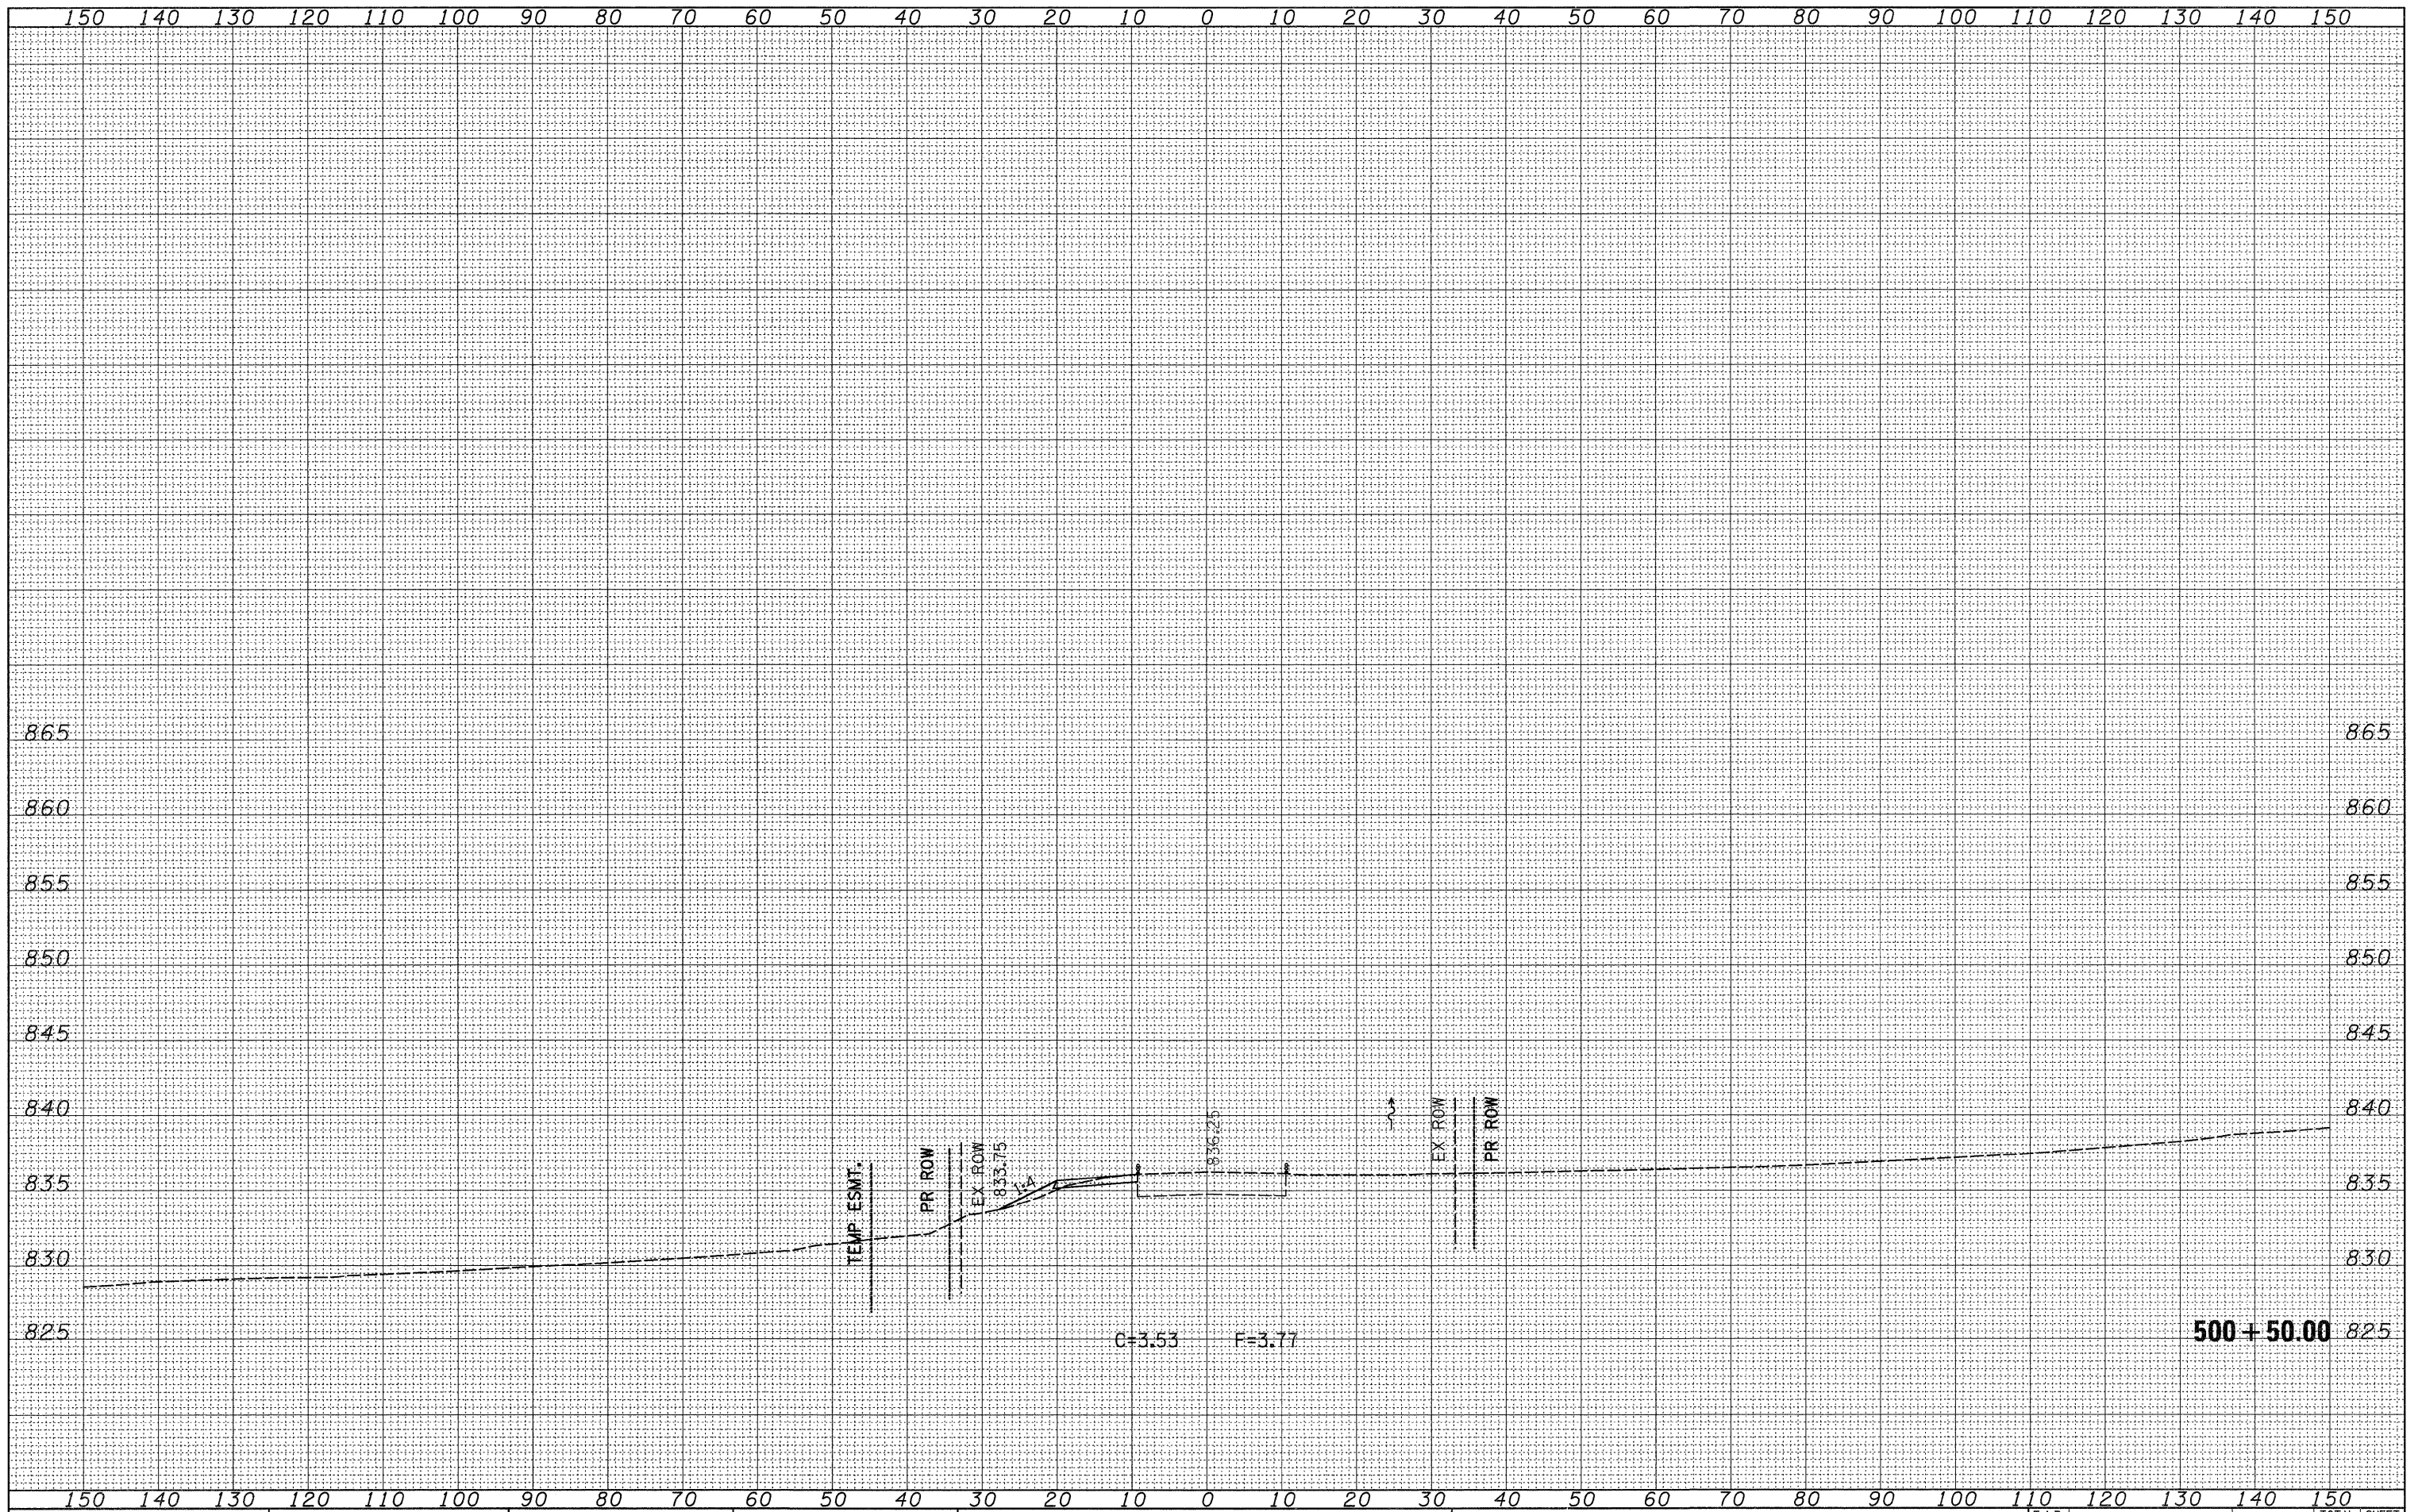

FILE NAME = c:\pw_work\PW\DOT\HENSONKE\dms33699\d04707.xsc
 USER NAME = hensanke
 PLOT SCALE = 10,0000' / IN.
 PLOT DATE = Tue Sep 30 11:44:32 2008

DESIGNED -
 DRAWN -
 CHECKED -
 DATE -

REVISED -
 REVISED -
 REVISED -
 REVISED -

STATE OF ILLINOIS
 DEPARTMENT OF TRANSPORTATION

IL 78 CROSS SECTIONS
 SCALE: SHEET NO. OF SHEETS STA. 500+50.00 TO STA. 500+50.00

F.A.P. RTE.	SECTION	COUNTY	TOTAL SHEETS	SHEET NO.
642	(10,11)T	JO DAVIESS	283	267

CONTRACT NO. 64D07
 FED. ROAD DIST. NO. ILLINOIS FED. AID PROJECT

500+50.00