


DATE	
BY	
SURVEYED	
TEMPLATE	
AREAS CHECKED	
FINAL SURVEY	
NOTE BOOK	
NO.	

DATE	
BY	
SURVEYED	
TEMPLATE	
AREAS CHECKED	
ORIGINAL SURVEY	
NOTE BOOK	
NO.	

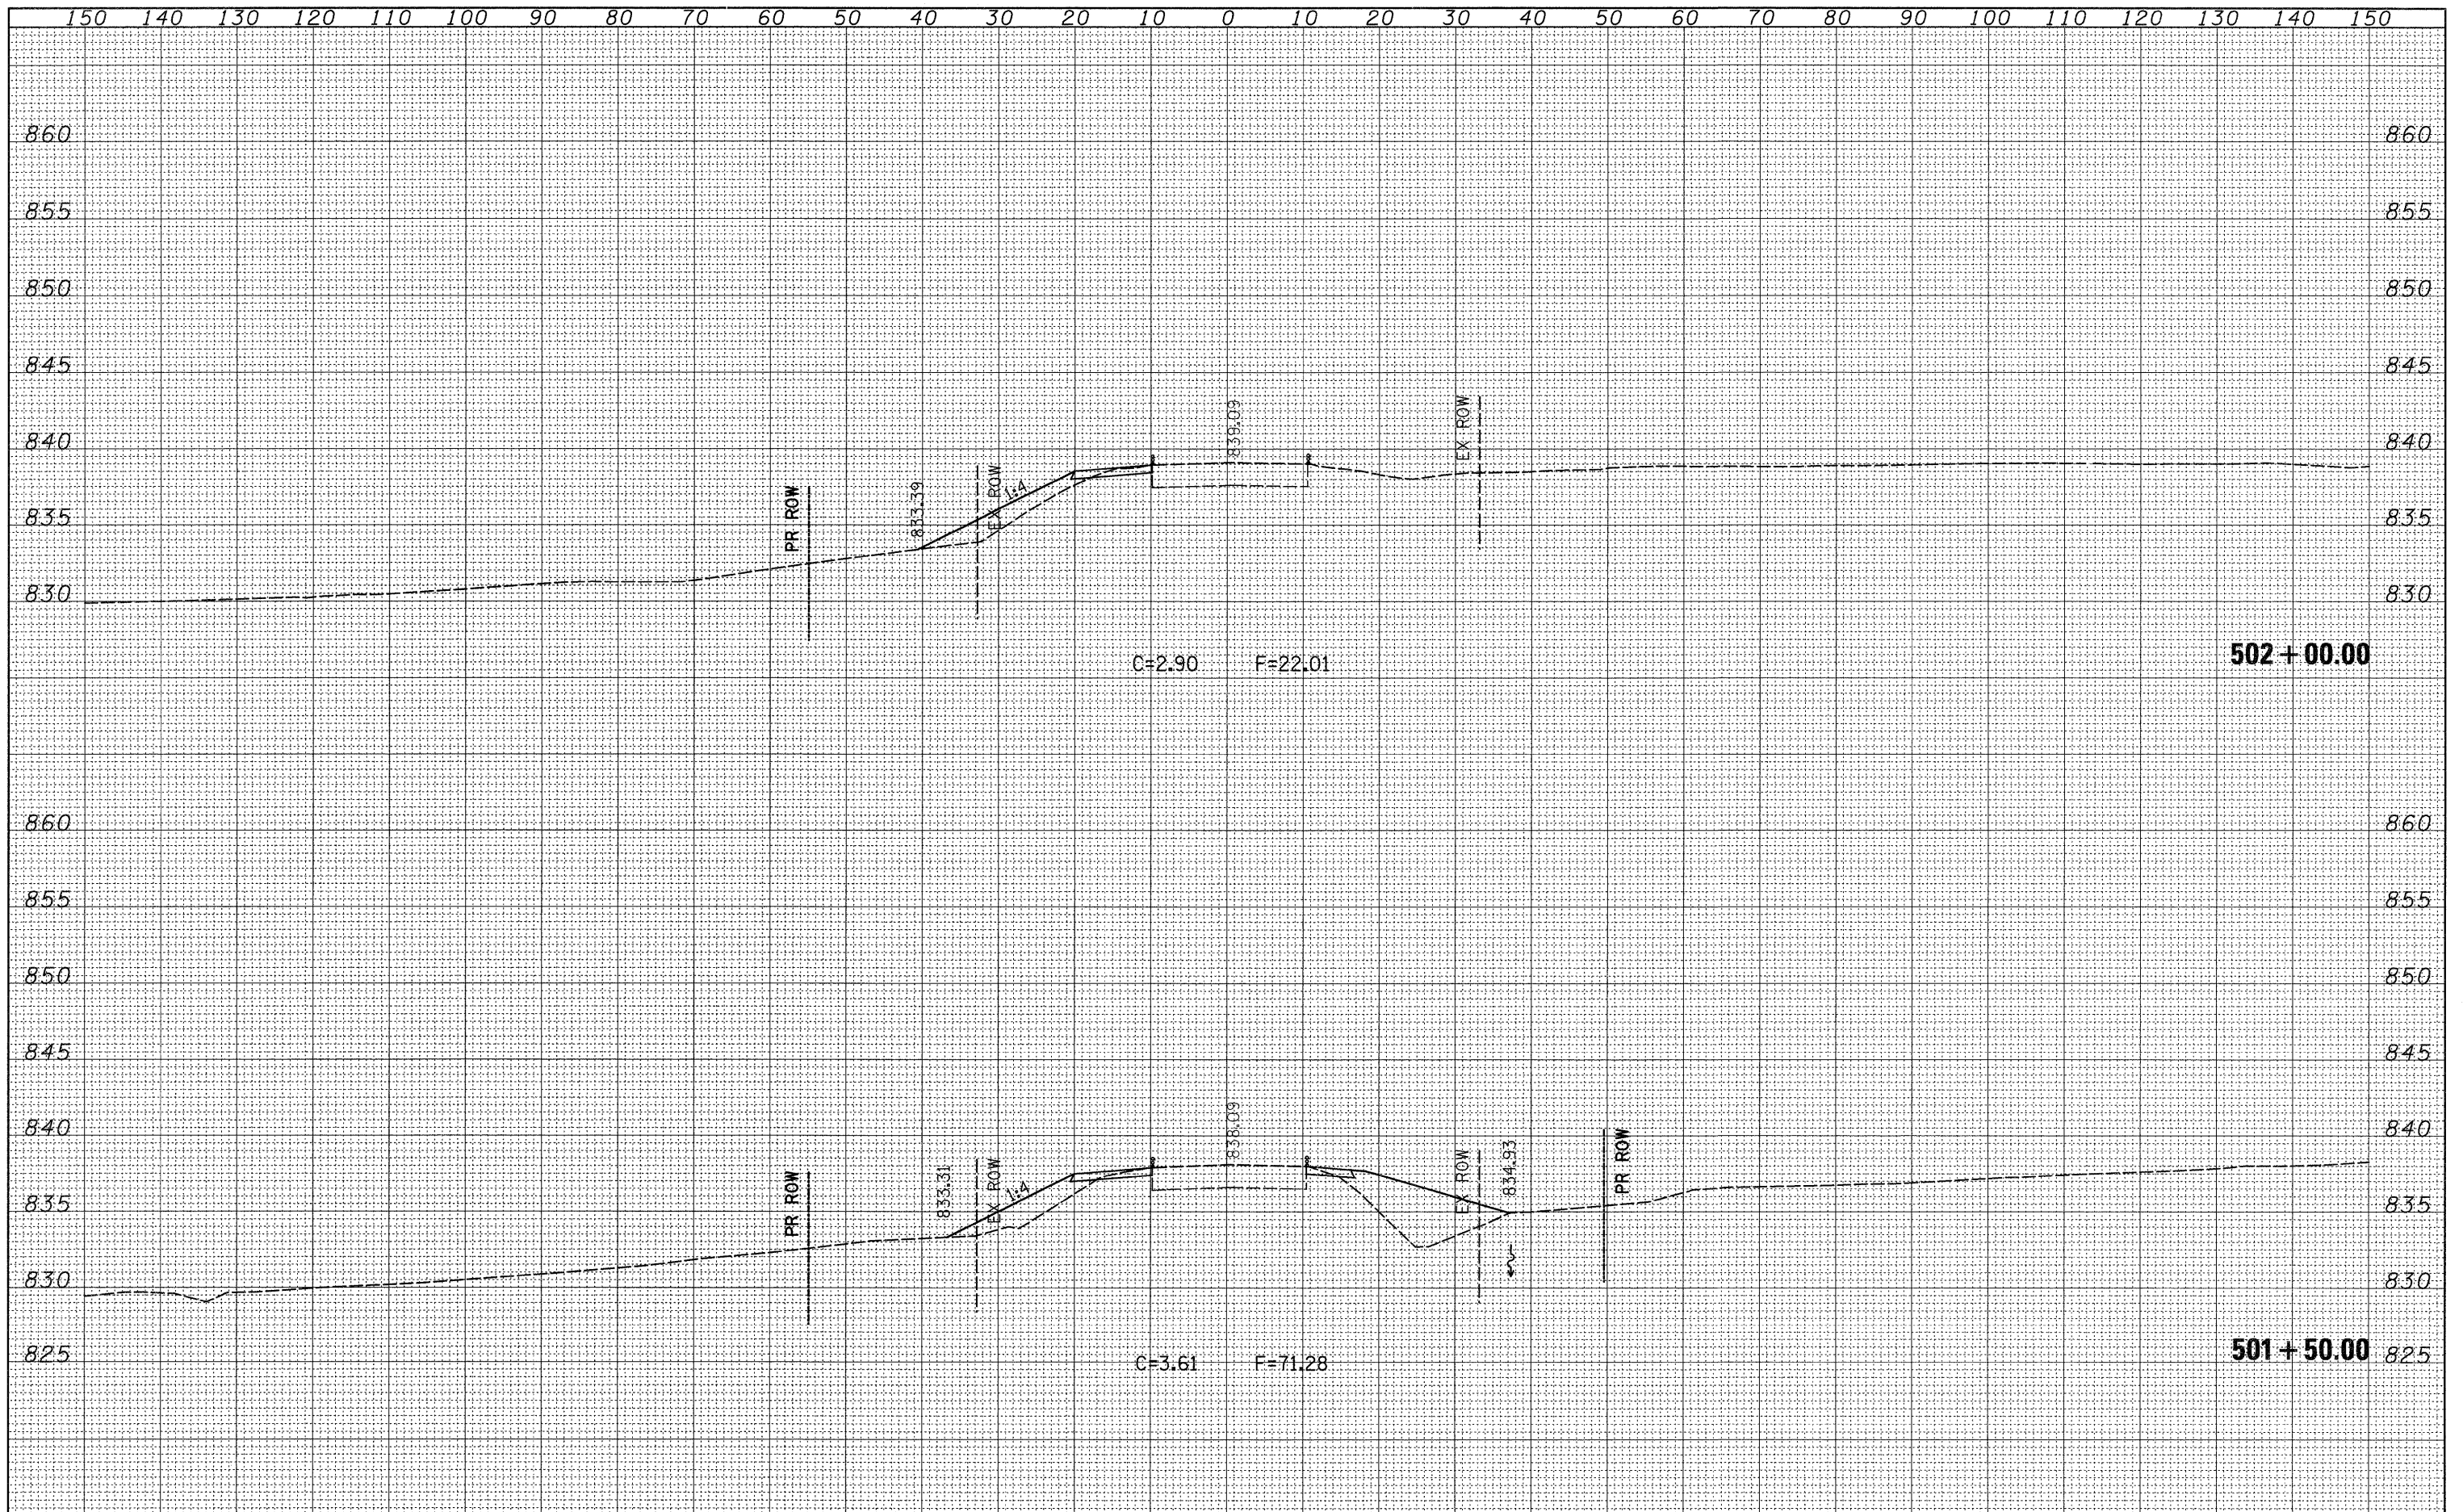

FILE NAME =	USER NAME = hensanke	DESIGNED -	REVISED -	<b>STATE OF ILLINOIS</b> <b>DEPARTMENT OF TRANSPORTATION</b>	<b>IL 78 CROSS SECTIONS</b>	F.A.P. RTE.	SECTION	COUNTY	TOTAL SHEETS	SHEET NO.
at:\pw_work\PM1001\HENSONKE\dms33699\d04787.xsd	0.dgn	DRAWN -	REVISED -			642	(10,11)T	JO DAVIESS	283	269
PLOT SCALE = 10.0000' / IN.		CHECKED -	REVISED -			CONTRACT NO. 64D07				
PLOT DATE = Tue Sep 30 11:44:34 2008		DATE -	REVISED -			SCALE:	SHEET NO. OF SHEETS	STA. 501+50.00 TO STA. 502+00.00	FED. ROAD DIST. NO.	ILLINOIS FED. AID PROJECT