


FINAL SURVEY	DATE
SURVEYED	BY
NOTE BOOK	NO.
TEMPLATE	AREAS CHECKED

ORIGINAL SURVEY	DATE
SURVEYED	BY
NOTE BOOK	NO.
TEMPLATE	AREAS CHECKED

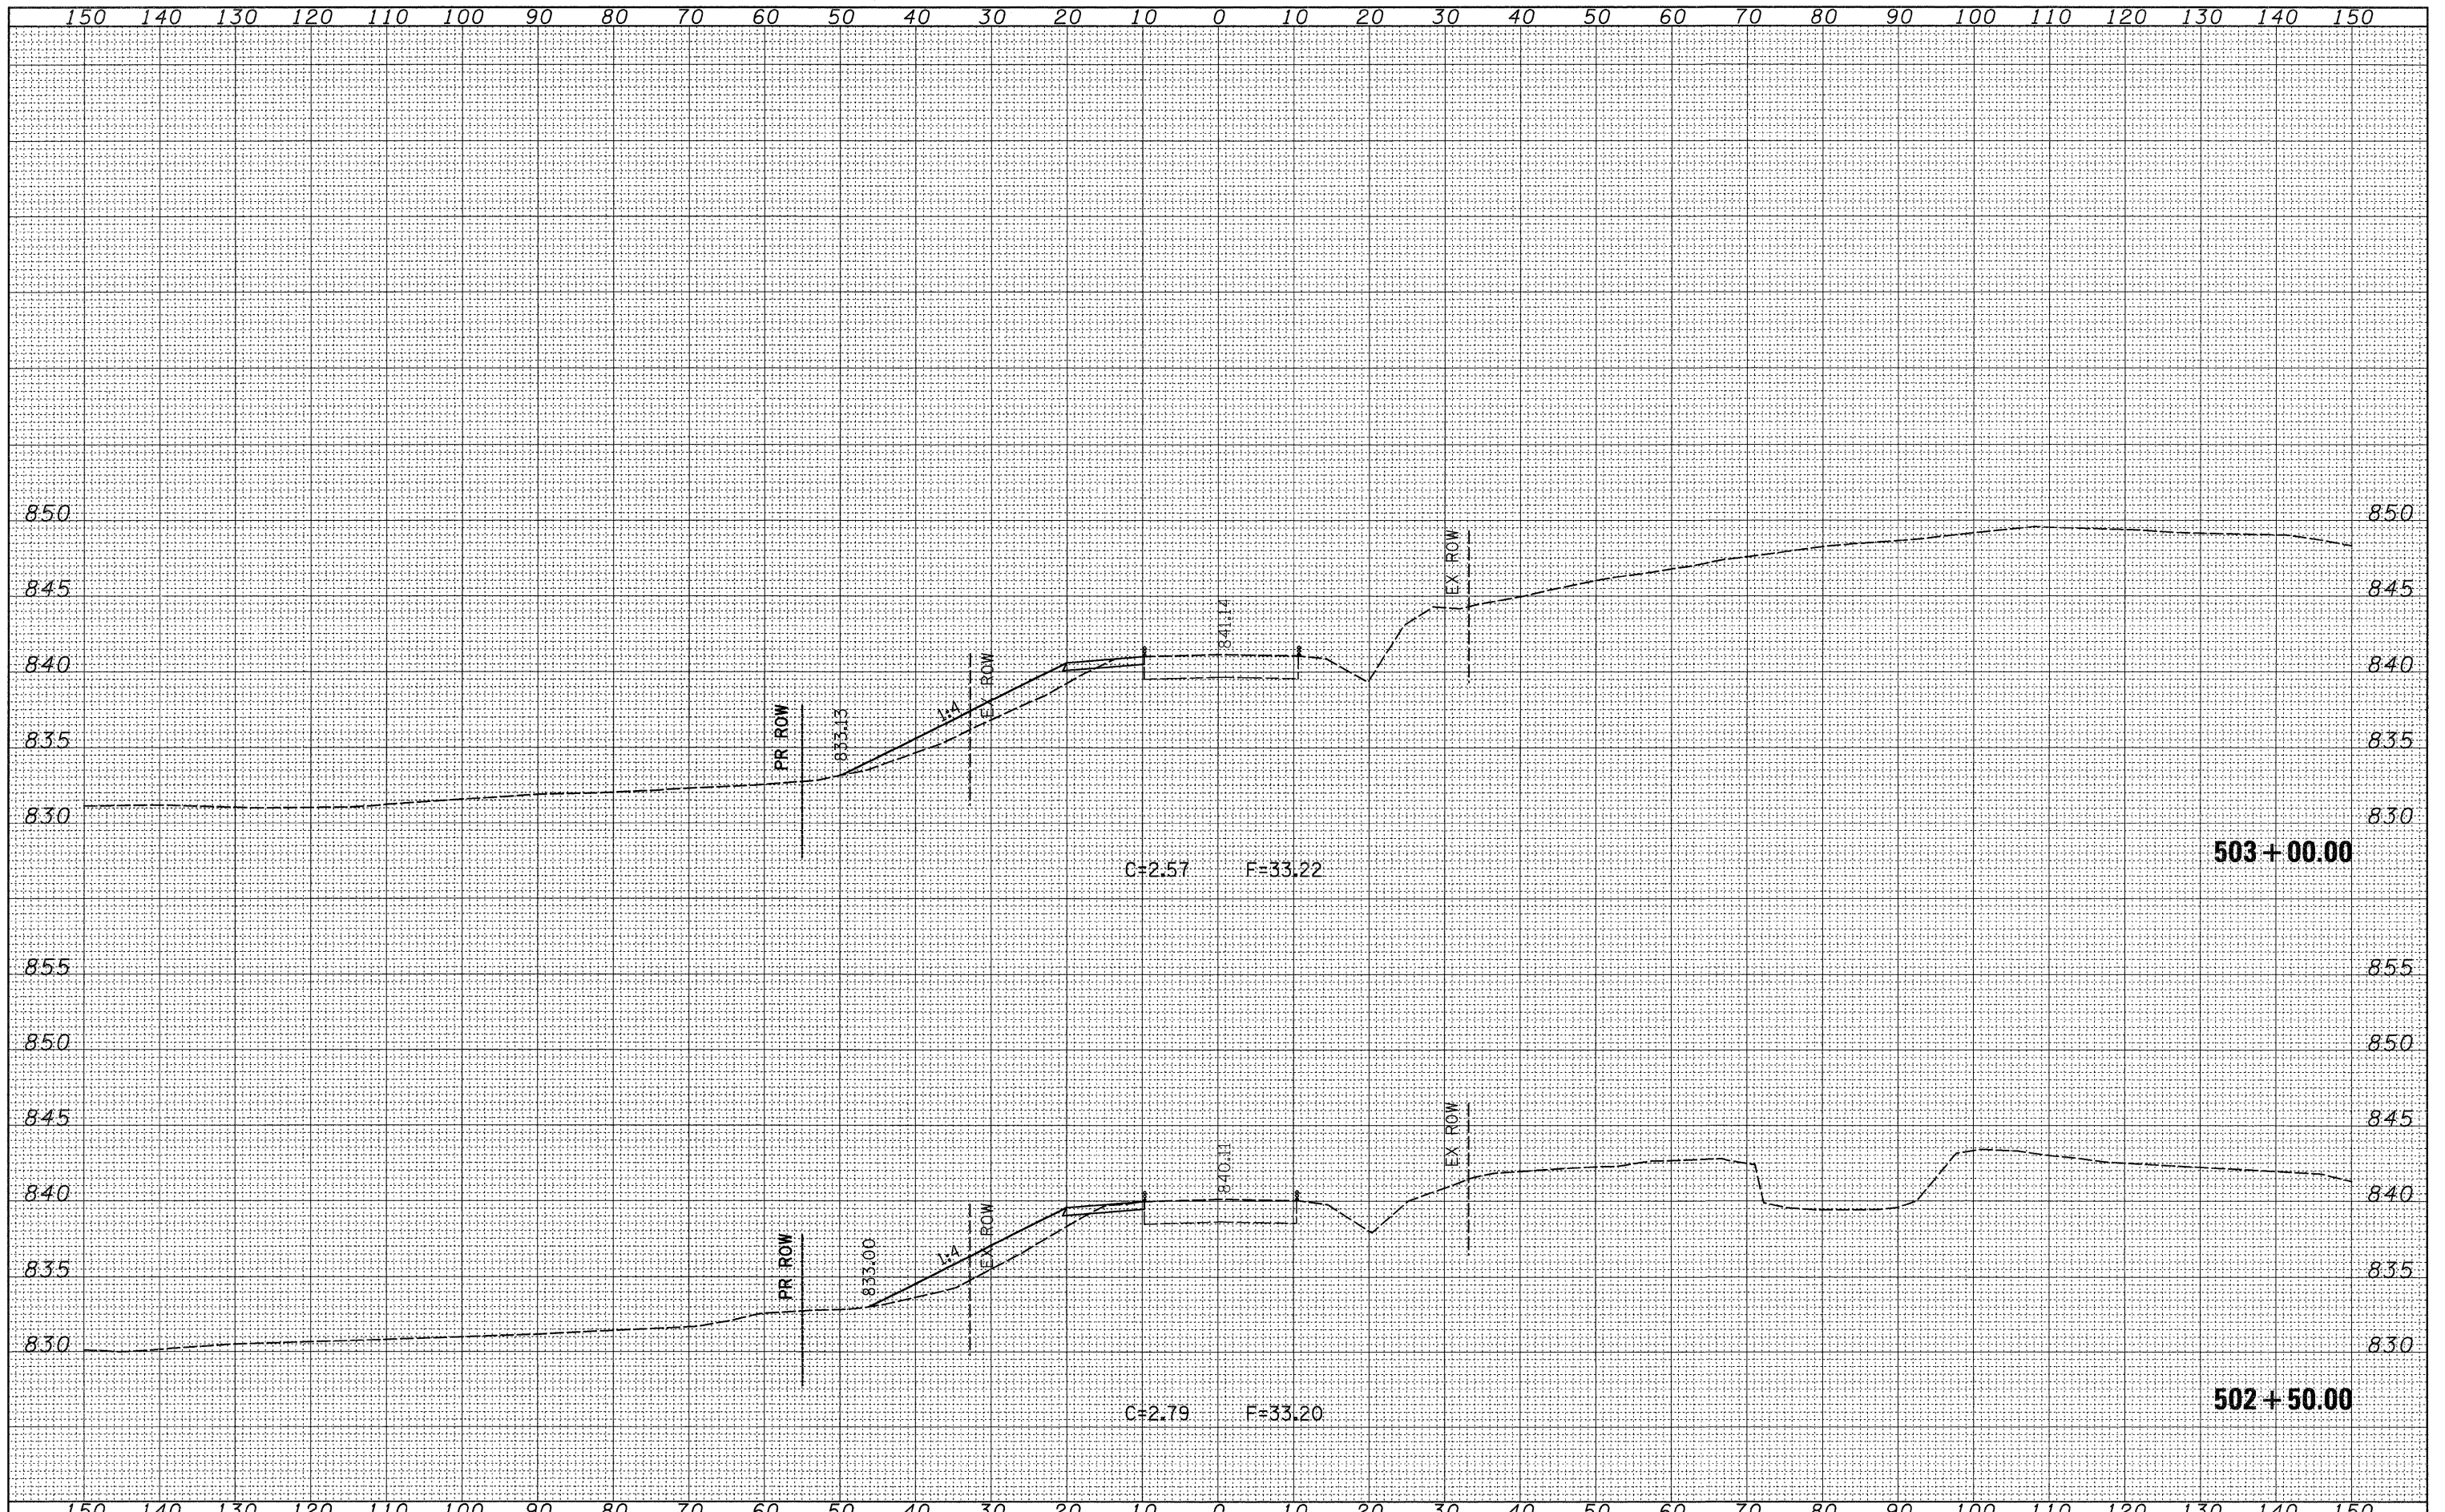

FILE NAME =	USER NAME = hensonke	DESIGNED -	REVISED -	STATE OF ILLINOIS DEPARTMENT OF TRANSPORTATION	IL 78 CROSS SECTIONS	F.A.P. RTE.	SECTION	COUNTY	TOTAL SHEETS	SHEET NO.		
ct:\pw\work\PWIDOT\HENSONKE\dms33699\404787\sc0.dgn	PLOT SCALE = 10.0000' / IN.	DRAWN -	REVISED -			642	(10,11)T	JO DAVIESS	283	270		
PLOT DATE = Tue Sep 30 11:44:34 2008	DATE -	CHECKED -	REVISED -			SCALE:		SHEET NO. OF SHEETS		STA. 502+50.00 TO STA. 503+00.00	FED. ROAD DIST. NO.	ILLINOIS FED. AID PROJECT
										CONTRACT NO. 64D07		