


FINAL SURVEY	DATE
SURVEYED	BY
NOTE BOOK	NO.
TEMPLATE	AREAS CHECKED
AREAS	AREAS CHECKED

ORIGINAL SURVEY	DATE
SURVEYED	BY
NOTE BOOK	NO.
TEMPLATE	AREAS CHECKED
AREAS	AREAS CHECKED

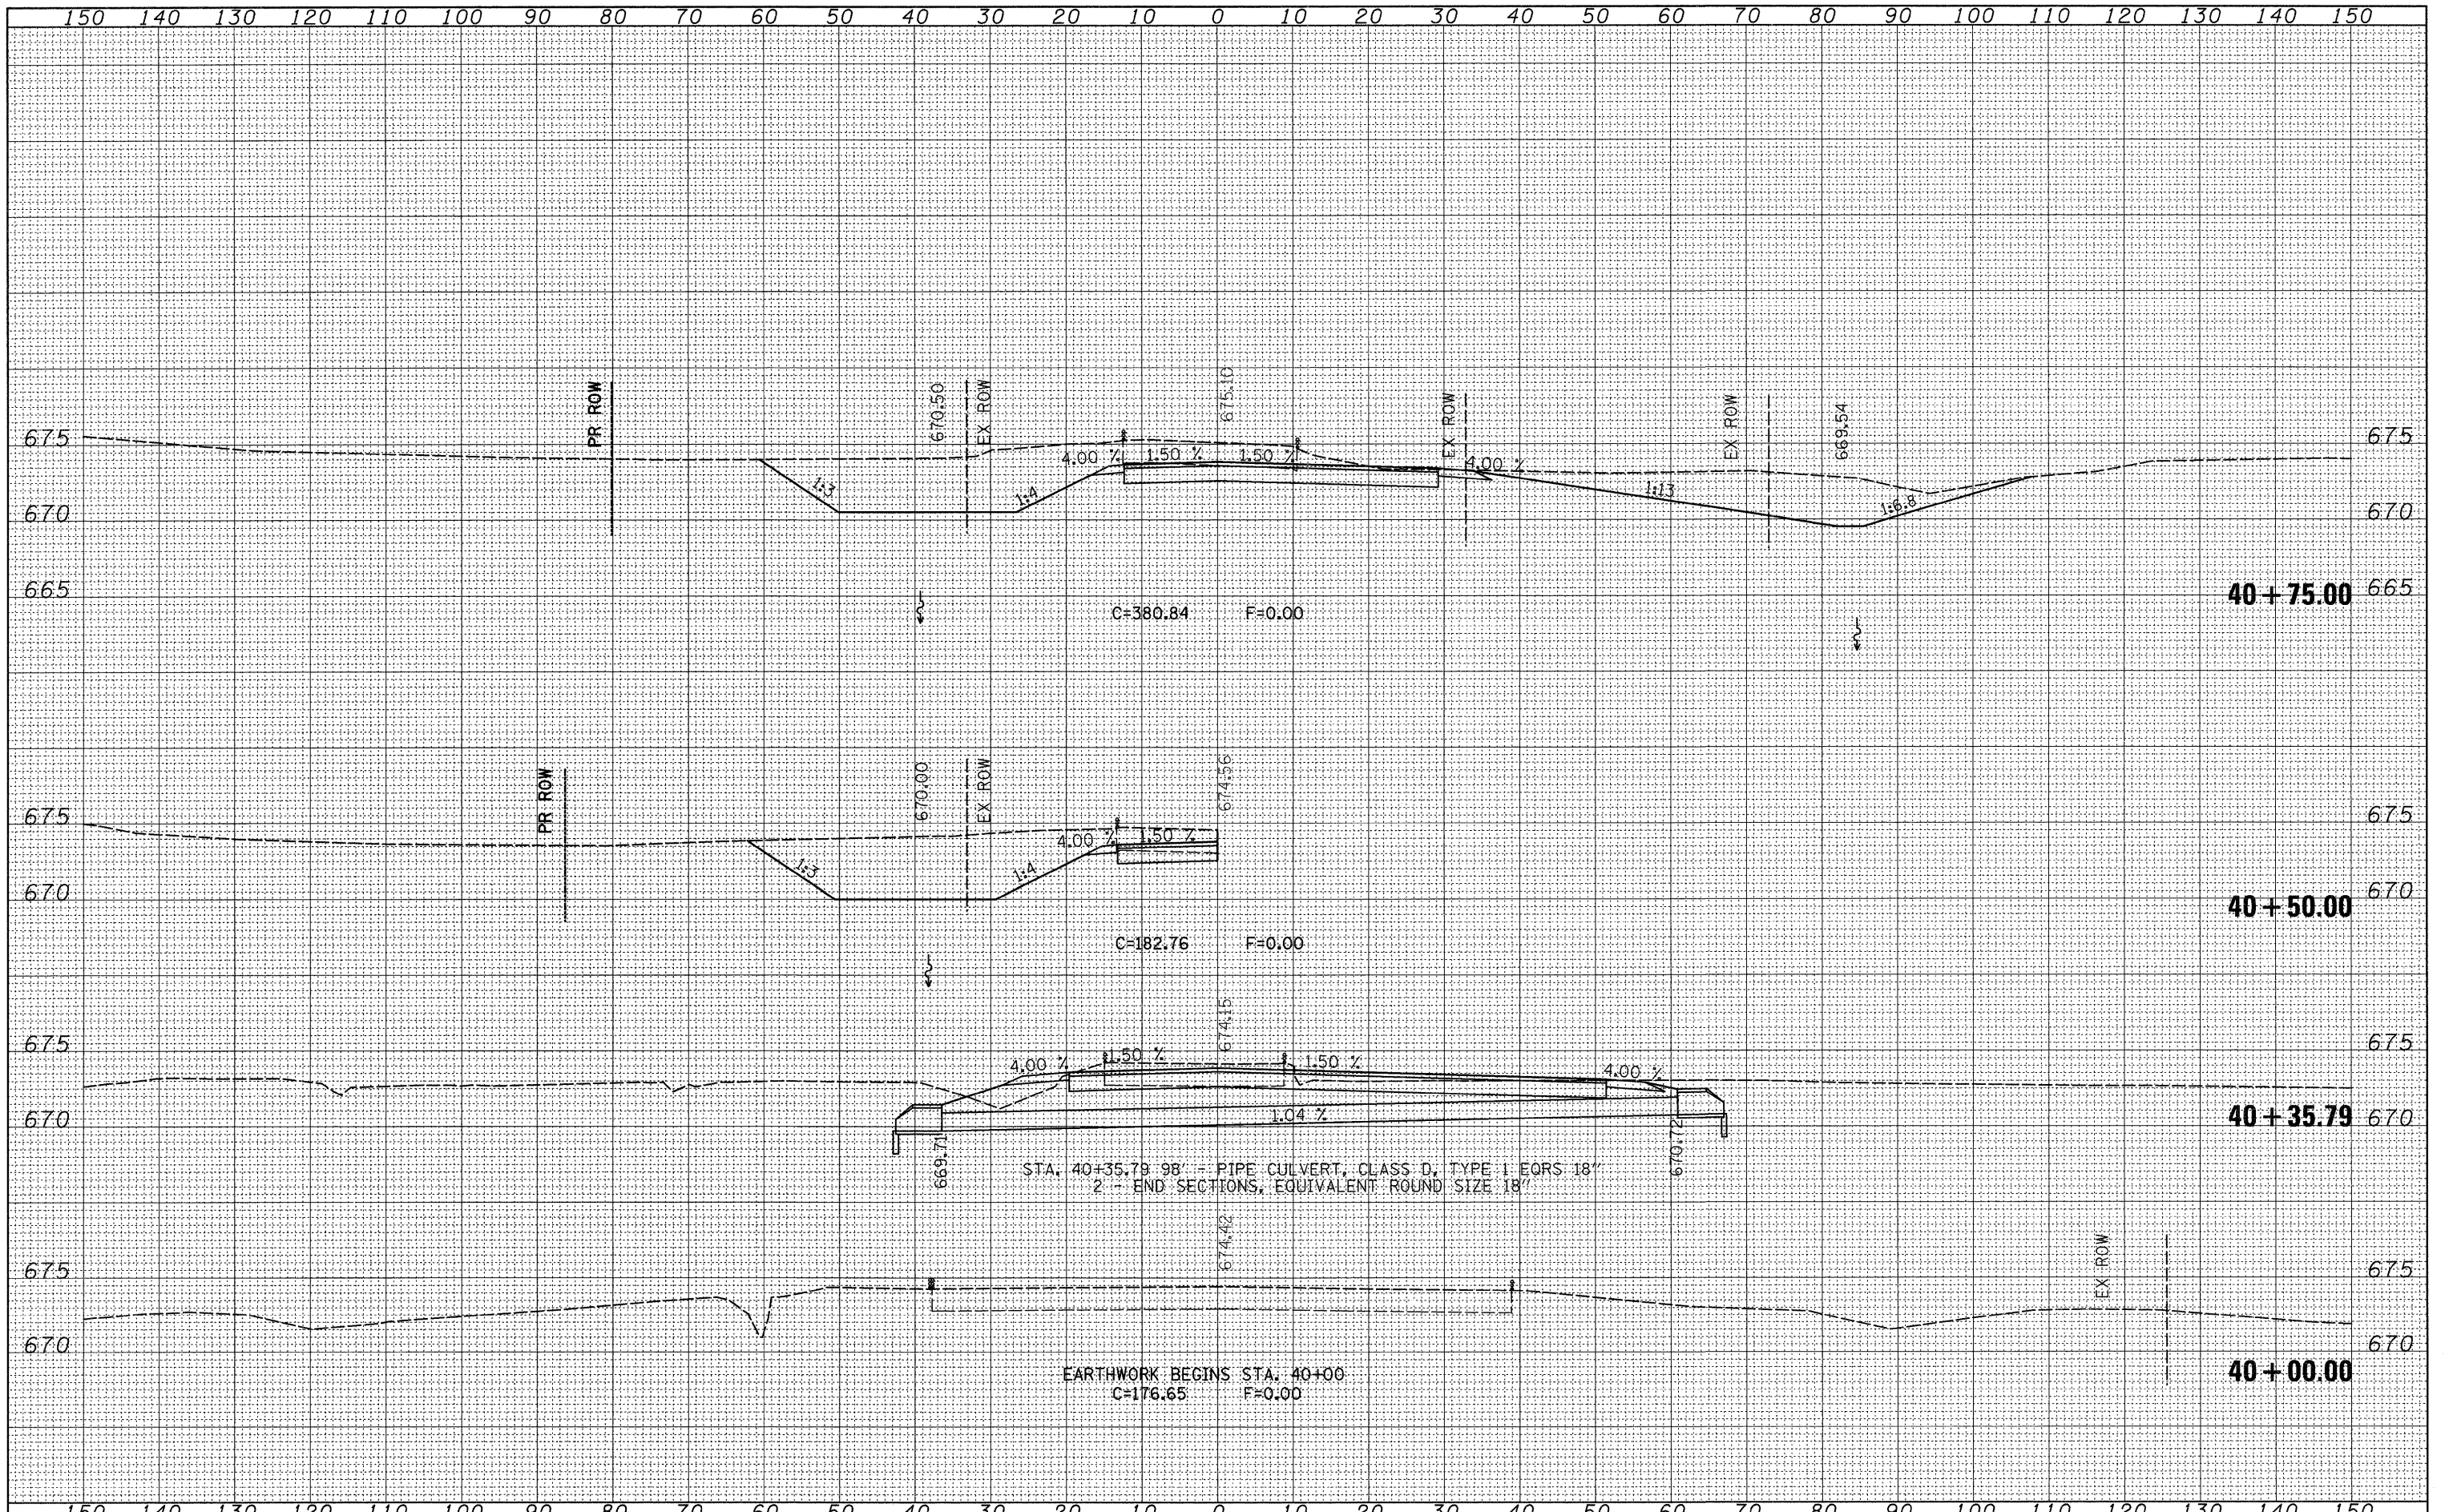

FILE NAME =	USER NAME = hensonke	DESIGNED -	REVISED -	<b>STATE OF ILLINOIS</b> <b>DEPARTMENT OF TRANSPORTATION</b>	<b>WILLOW ROAD CROSS SECTIONS</b>			F.A.P. RTE.	SECTION	COUNTY	TOTAL SHEETS	SHEET NO.
ct:\pw_work\PW1001\HENSONKE\dms33699\d04787\scw11.dgn	DRAWN -	REVISED -	642					(10,11)T	JO DAVIESS	283	272	
PLOT SCALE = 10.0000' / IN.	CHECKED -	REVISED -	SCALE: SHEET NO. OF SHEETS STA. 40+00.00 TO STA. 40+75.00			FED. ROAD DIST. NO.	ILLINOIS FED. AID PROJECT					
PLOT DATE = Tue Sep 30 11:21:51 2008	DATE -	REVISED -										