


DATE	
BY	
FINAL SURVEY	
SURVEYED	
NOTE BOOK	
TEMPLATE	
AREAS CHECKED	
NO.	

DATE	
BY	
ORIGINAL SURVEY	
SURVEYED	
NOTE BOOK	
TEMPLATE	
AREAS CHECKED	
NO.	

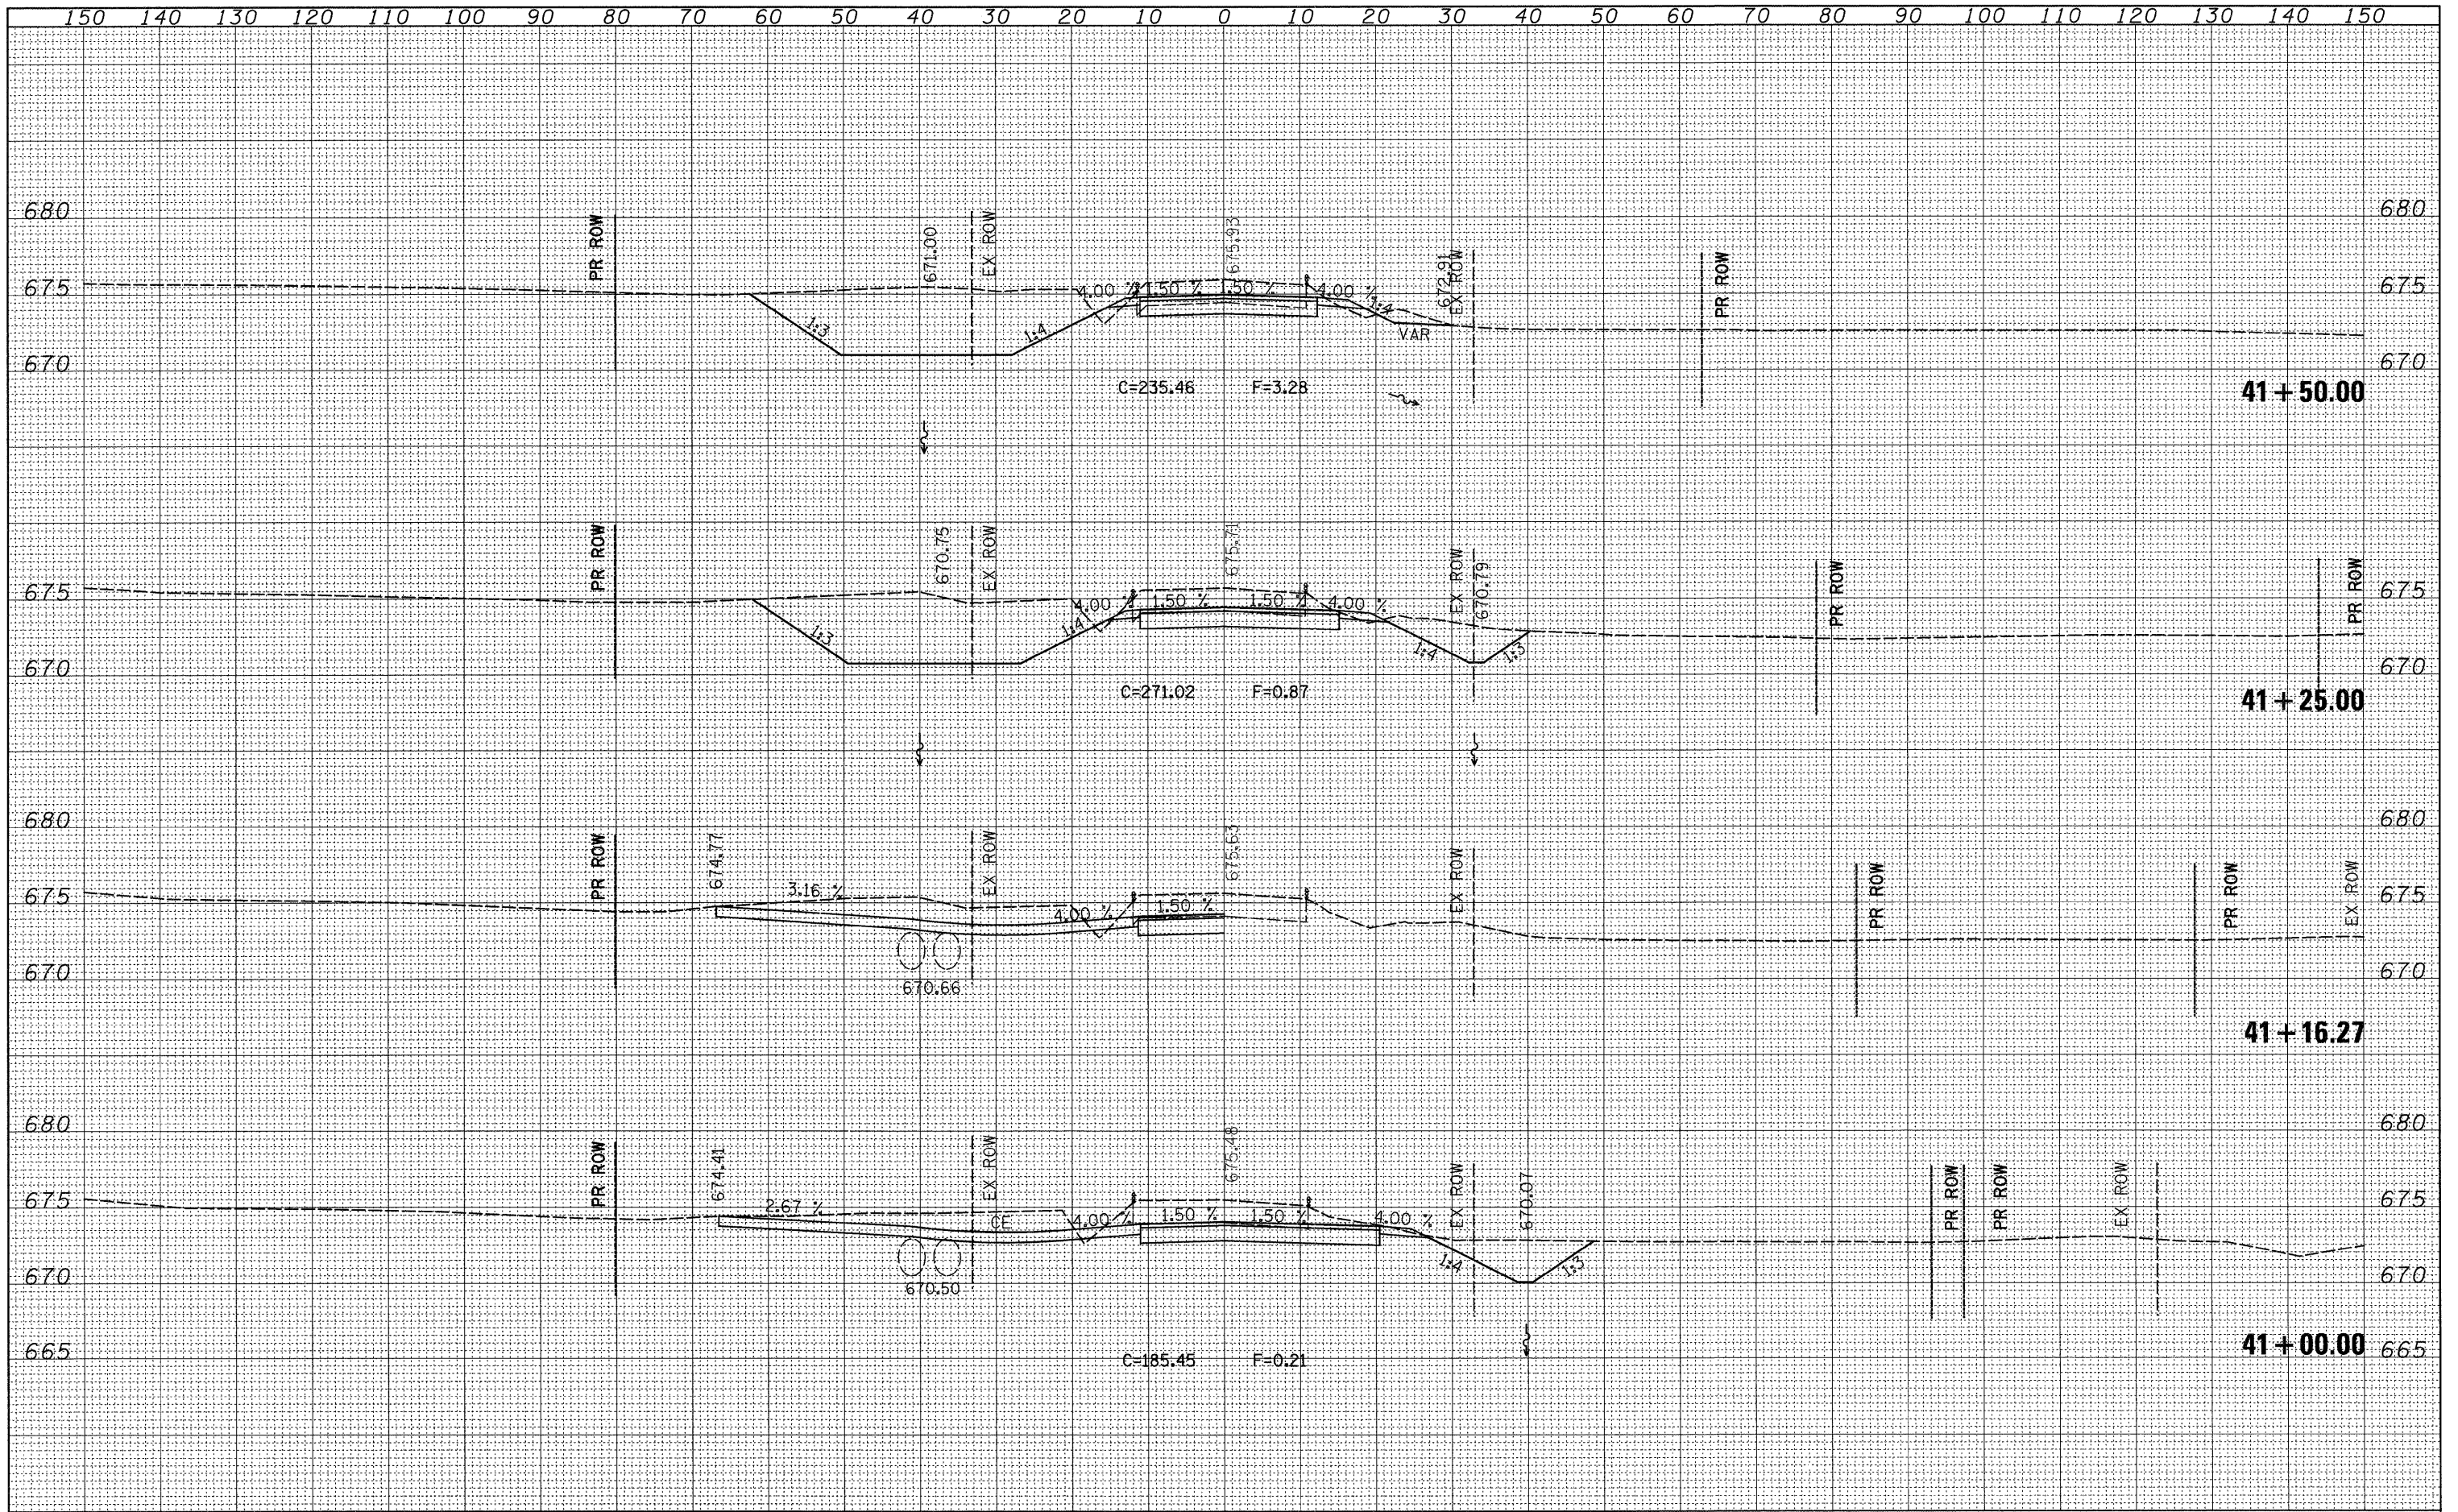

FILE NAME =	USER NAME = hensonrke	DESIGNED -	REVISED -	STATE OF ILLINOIS DEPARTMENT OF TRANSPORTATION	WILLOW ROAD CROSS SECTIONS			F.A.P. RTE.	SECTION	COUNTY	TOTAL SHEETS	SHEET NO.
c:\pwork\p\10107\HENSONRKE\dms33699\404787\sc11.dgn		DRAWN -	REVISED -					642	(10,11)T	JO DAVIESS	283	273
PLOT SCALE = 10.0000' / IN.		CHECKED -	REVISED -					SCALE:			FED. ROAD DIST. NO.	ILLINOIS FED. AID PROJECT
PLOT DATE = Tue Sep 30 11:21:51 2008		DATE -	REVISED -					SHEET NO.	OF	SHEETS	STA. 41+00.00	TO STA. 41+50.00