


| | | | |
|--------------|---------------|----|------|
| FINAL SURVEY | SURVEYED | BY | DATE |
| NOTE BOOK | REVISIONS | | |
| NO. | AREAS CHECKED | | |

| | | | |
|-----------------|---------------|----|------|
| ORIGINAL SURVEY | SURVEYED | BY | DATE |
| NOTE BOOK | REVISIONS | | |
| NO. | AREAS CHECKED | | |

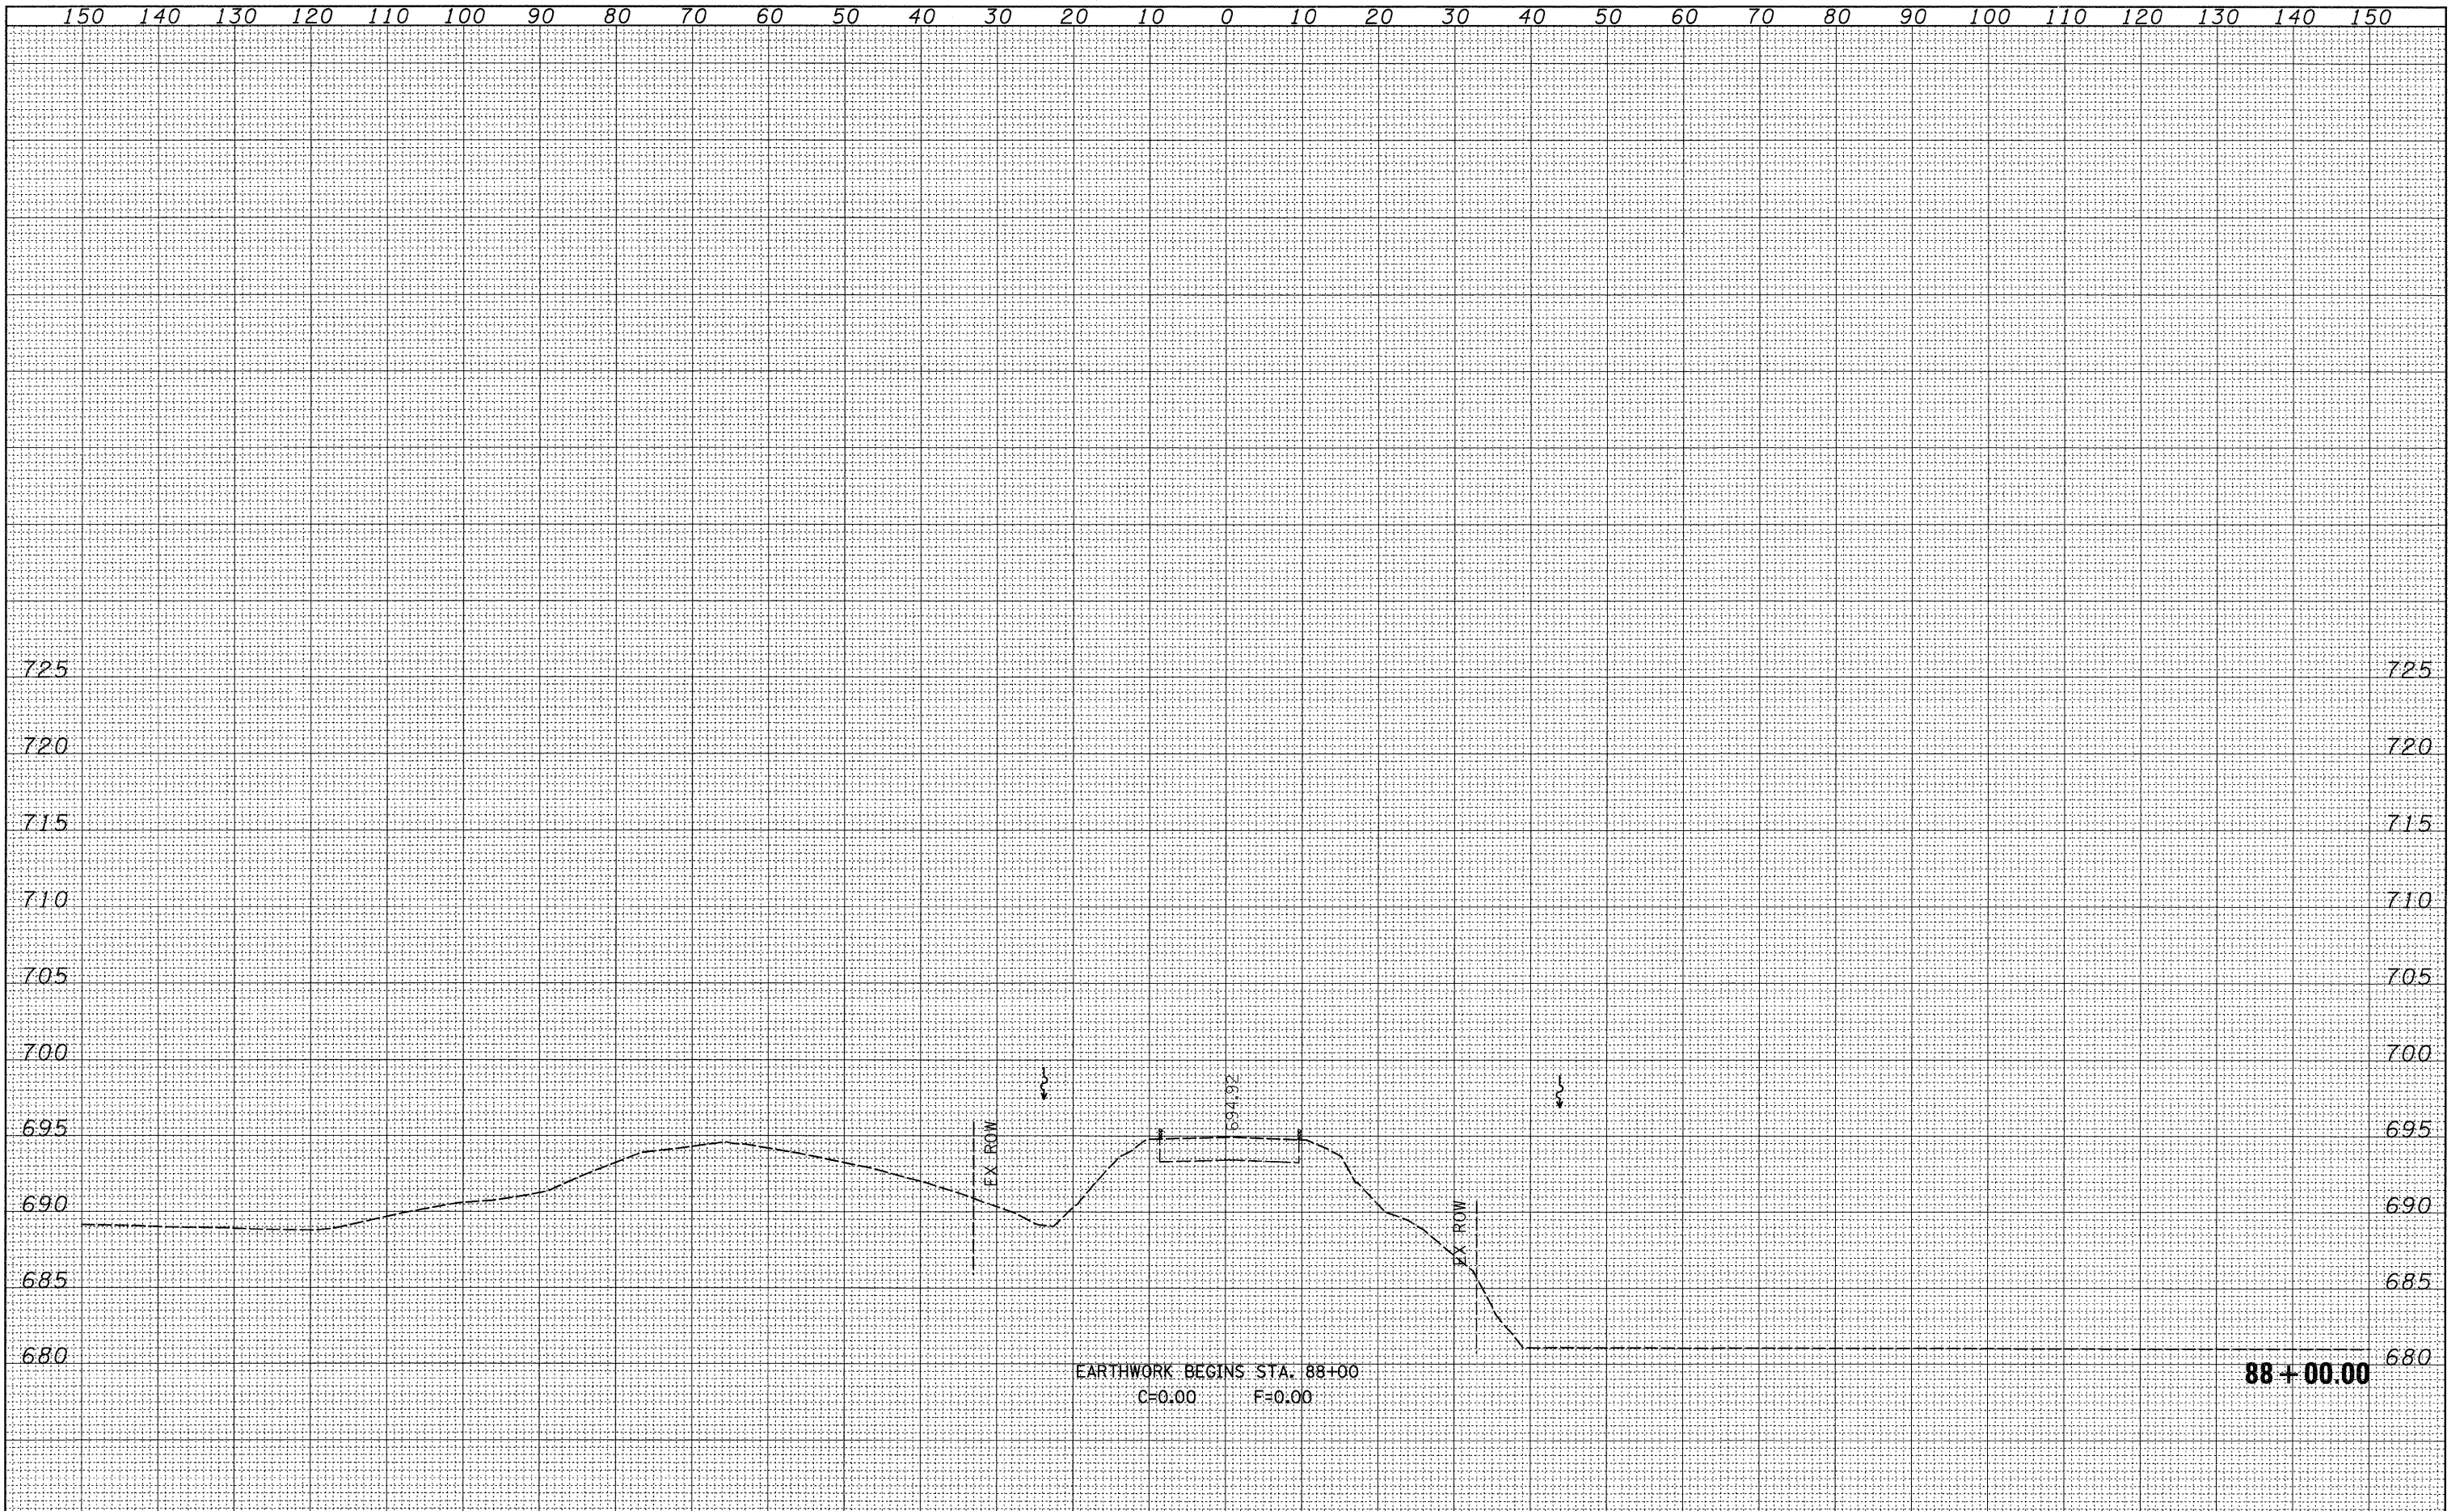

| | | | | | | | | | | | | | | | | |
|---|-----------------------------|------------|-----------|---|-----------|-----------|--------------------------------|----------------------------|---------------------------|--------------------|--|-------------|----------|------------|--------------|-----------|
| FILE NAME = | USER NAME = hensonke | DESIGNED - | REVISED - | STATE OF ILLINOIS DEPARTMENT OF TRANSPORTATION | | | | BETHEL ROAD CROSS SECTIONS | | | | F.A.P. RTE. | SECTION | COUNTY | TOTAL SHEETS | SHEET NO. |
| c:\pwork\PWIDOT\HENSONKE\dms33699\d04787\scot.dgn | PLOT SCALE = 10.0000' / IN. | DRAWN - | REVISED - | | | | | | | | | 642 | (10,11)T | JO DAVIESS | 283 | 275 |
| PLOT DATE = Tue Sep 30 14:14:43 2008 | DATE - | CHECKED - | REVISED - | SCALE: | SHEET NO. | OF SHEETS | STA. 88+00.00 TO STA. 88+00.00 | FED. ROAD DIST. NO. | ILLINOIS FED. AID PROJECT | CONTRACT NO. 64D07 | | | | | | |