


DATE	
BY	
FINAL SURVEY	
SURVEYED	
NOTE BOOK	
NO.	
AREAS CHECKED	
AREAS	
TEMPLATE	

DATE	
BY	
ORIGINAL SURVEY	
SURVEYED	
NOTE BOOK	
NO.	
AREAS CHECKED	
AREAS	
TEMPLATE	

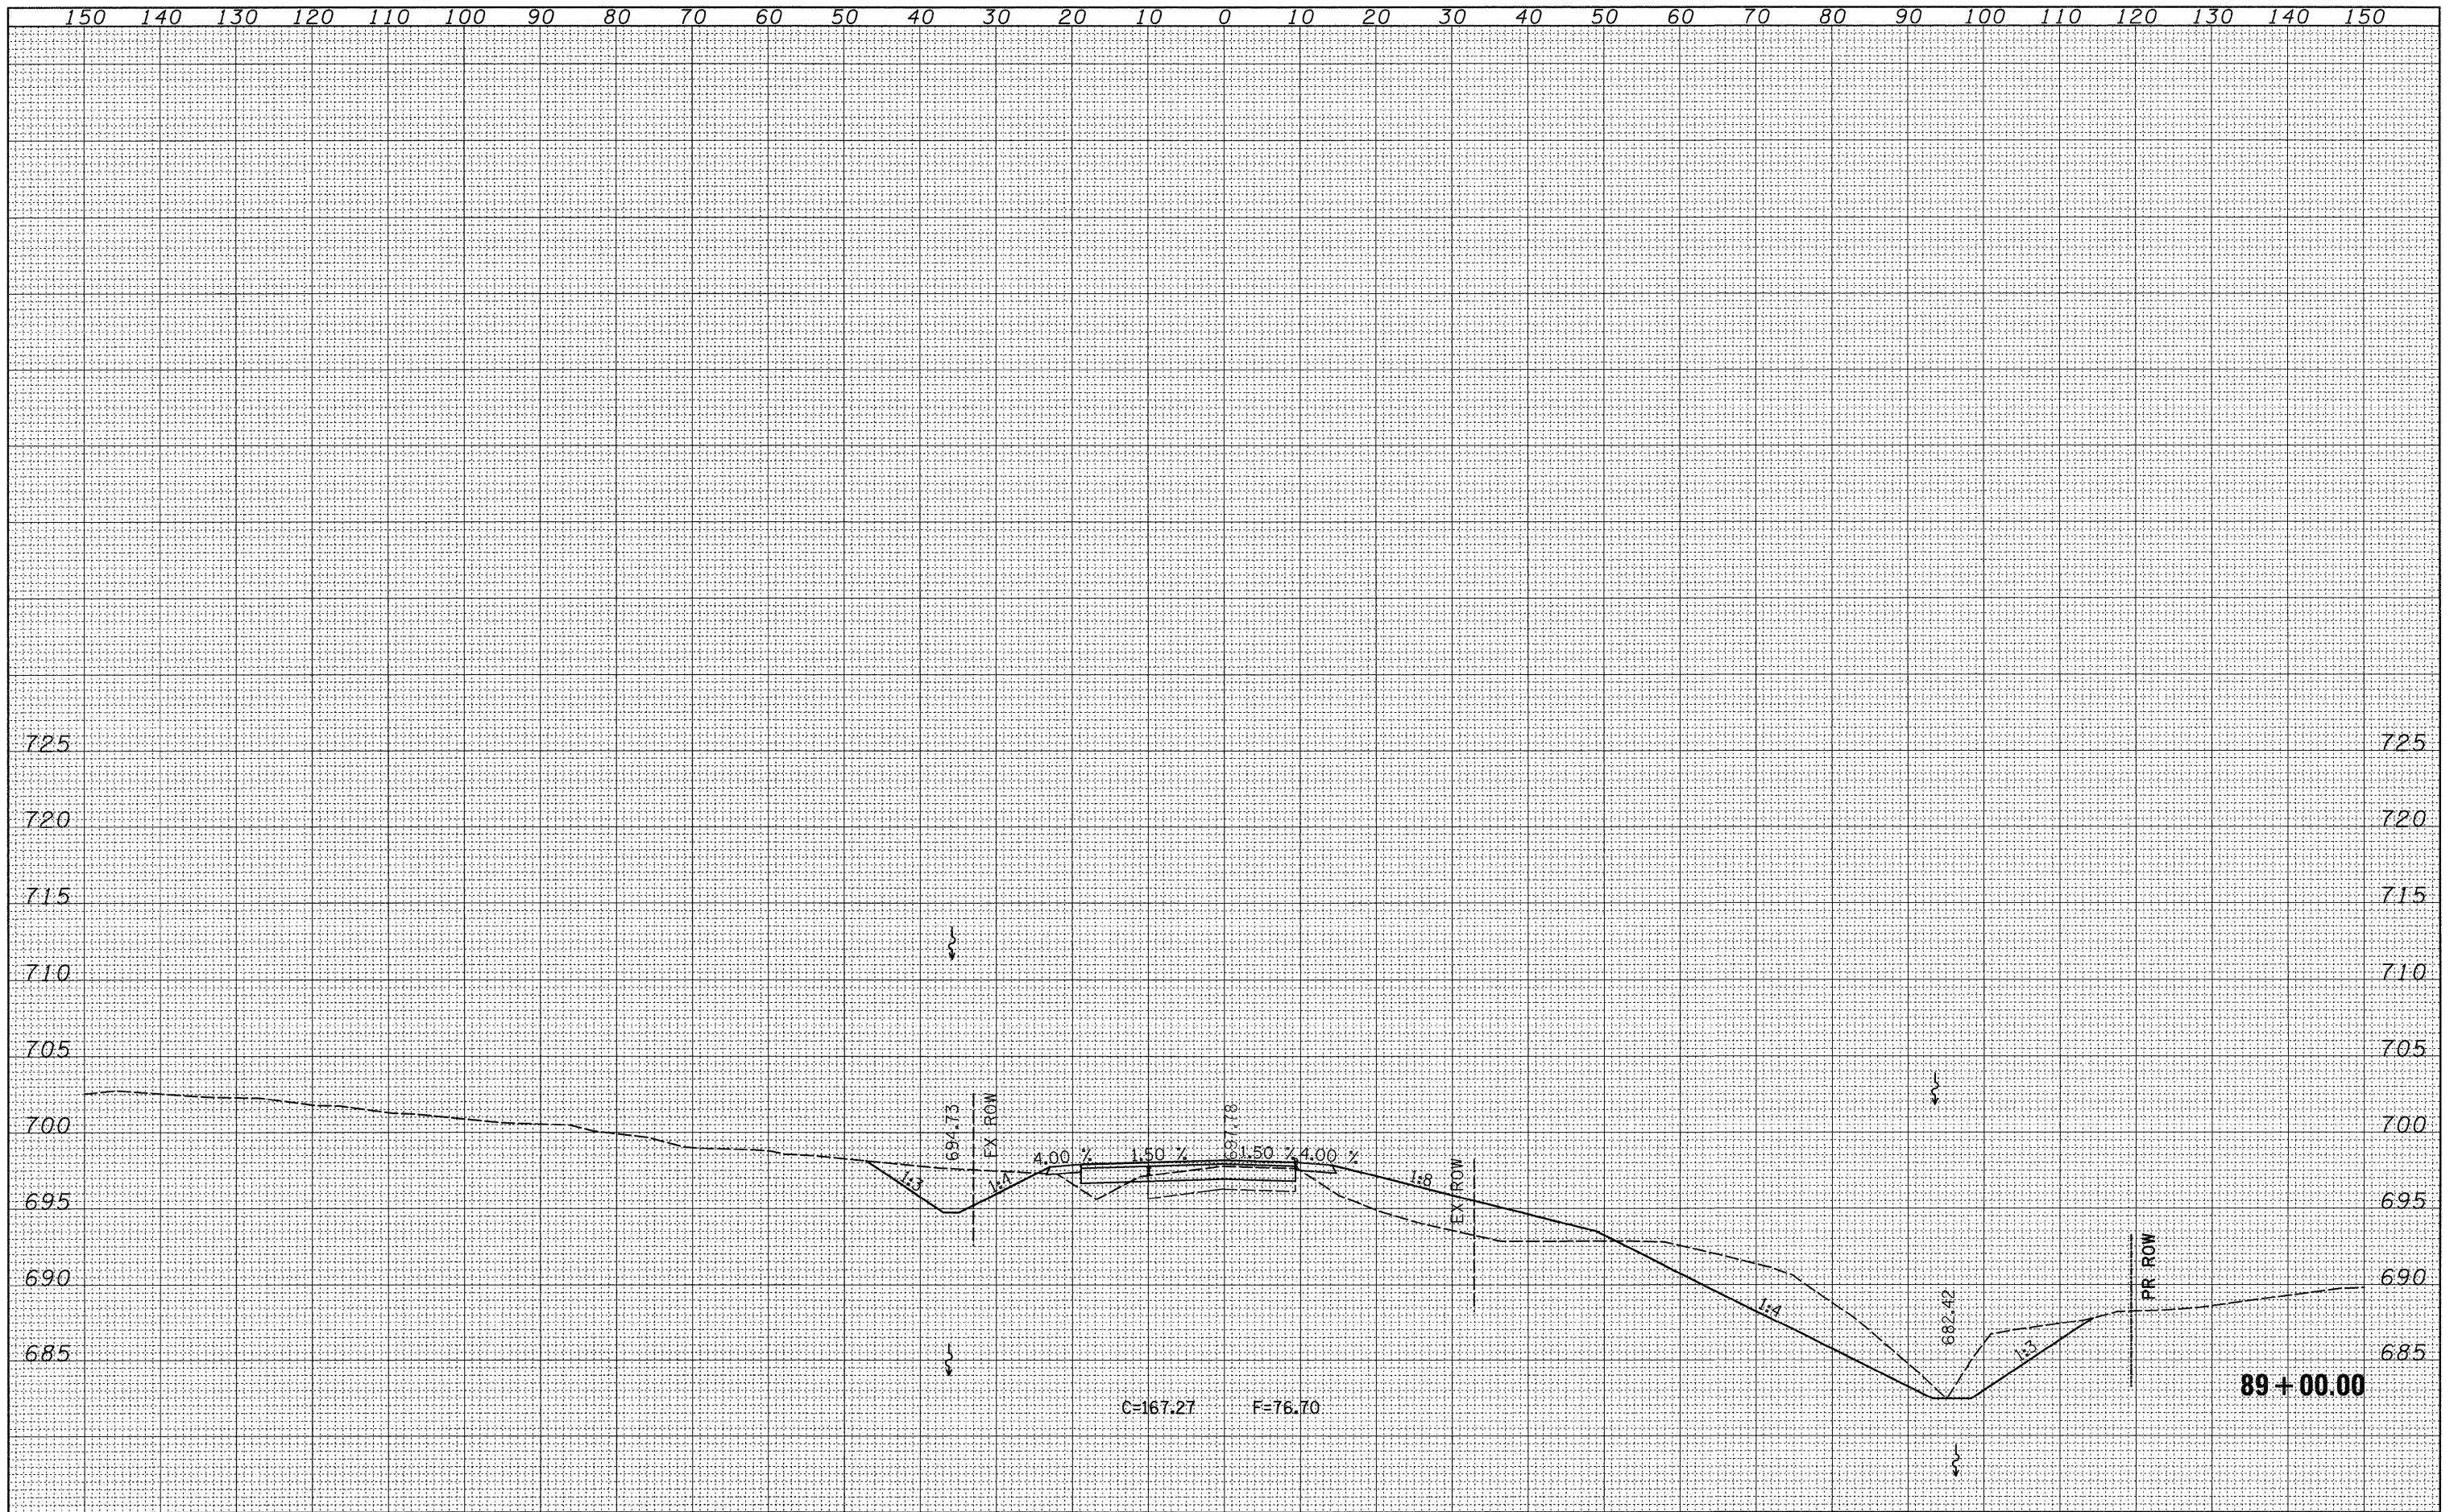

FILE NAME =	USER NAME = hensonke	DESIGNED -	REVISED -	STATE OF ILLINOIS DEPARTMENT OF TRANSPORTATION	BETHEL ROAD CROSS SECTIONS			F.A.P. RTE.	SECTION	COUNTY	TOTAL SHEETS	SHEET NO.
ct:\pwork\p\101\HENSONKE\dms33699\d04787\scbet.dgn	PLOT SCALE = 10,0000' / IN.	DRAWN -	REVISED -					642	(10,11)T	JO DAVIESS	283	277
PLOT DATE = Tue Sep 30 14:14:43 2008	DATE -	CHECKED -	REVISED -		SCALE: SHEET NO. OF SHEETS STA. 89+00.00 TO STA. 89+00.00			FED. ROAD DIST. NO. ILLINOIS FED. AID PROJECT				
					CONTRACT NO. 64D07							