


FINAL SURVEY	BY	DATE
SURVEYED		
NOTE BOOK		
TEMPLATE		
AREAS		
CHECKED		
NO.		

ORIGINAL SURVEY	BY	DATE
SURVEYED		
NOTE BOOK		
TEMPLATE		
AREAS		
CHECKED		
NO.		

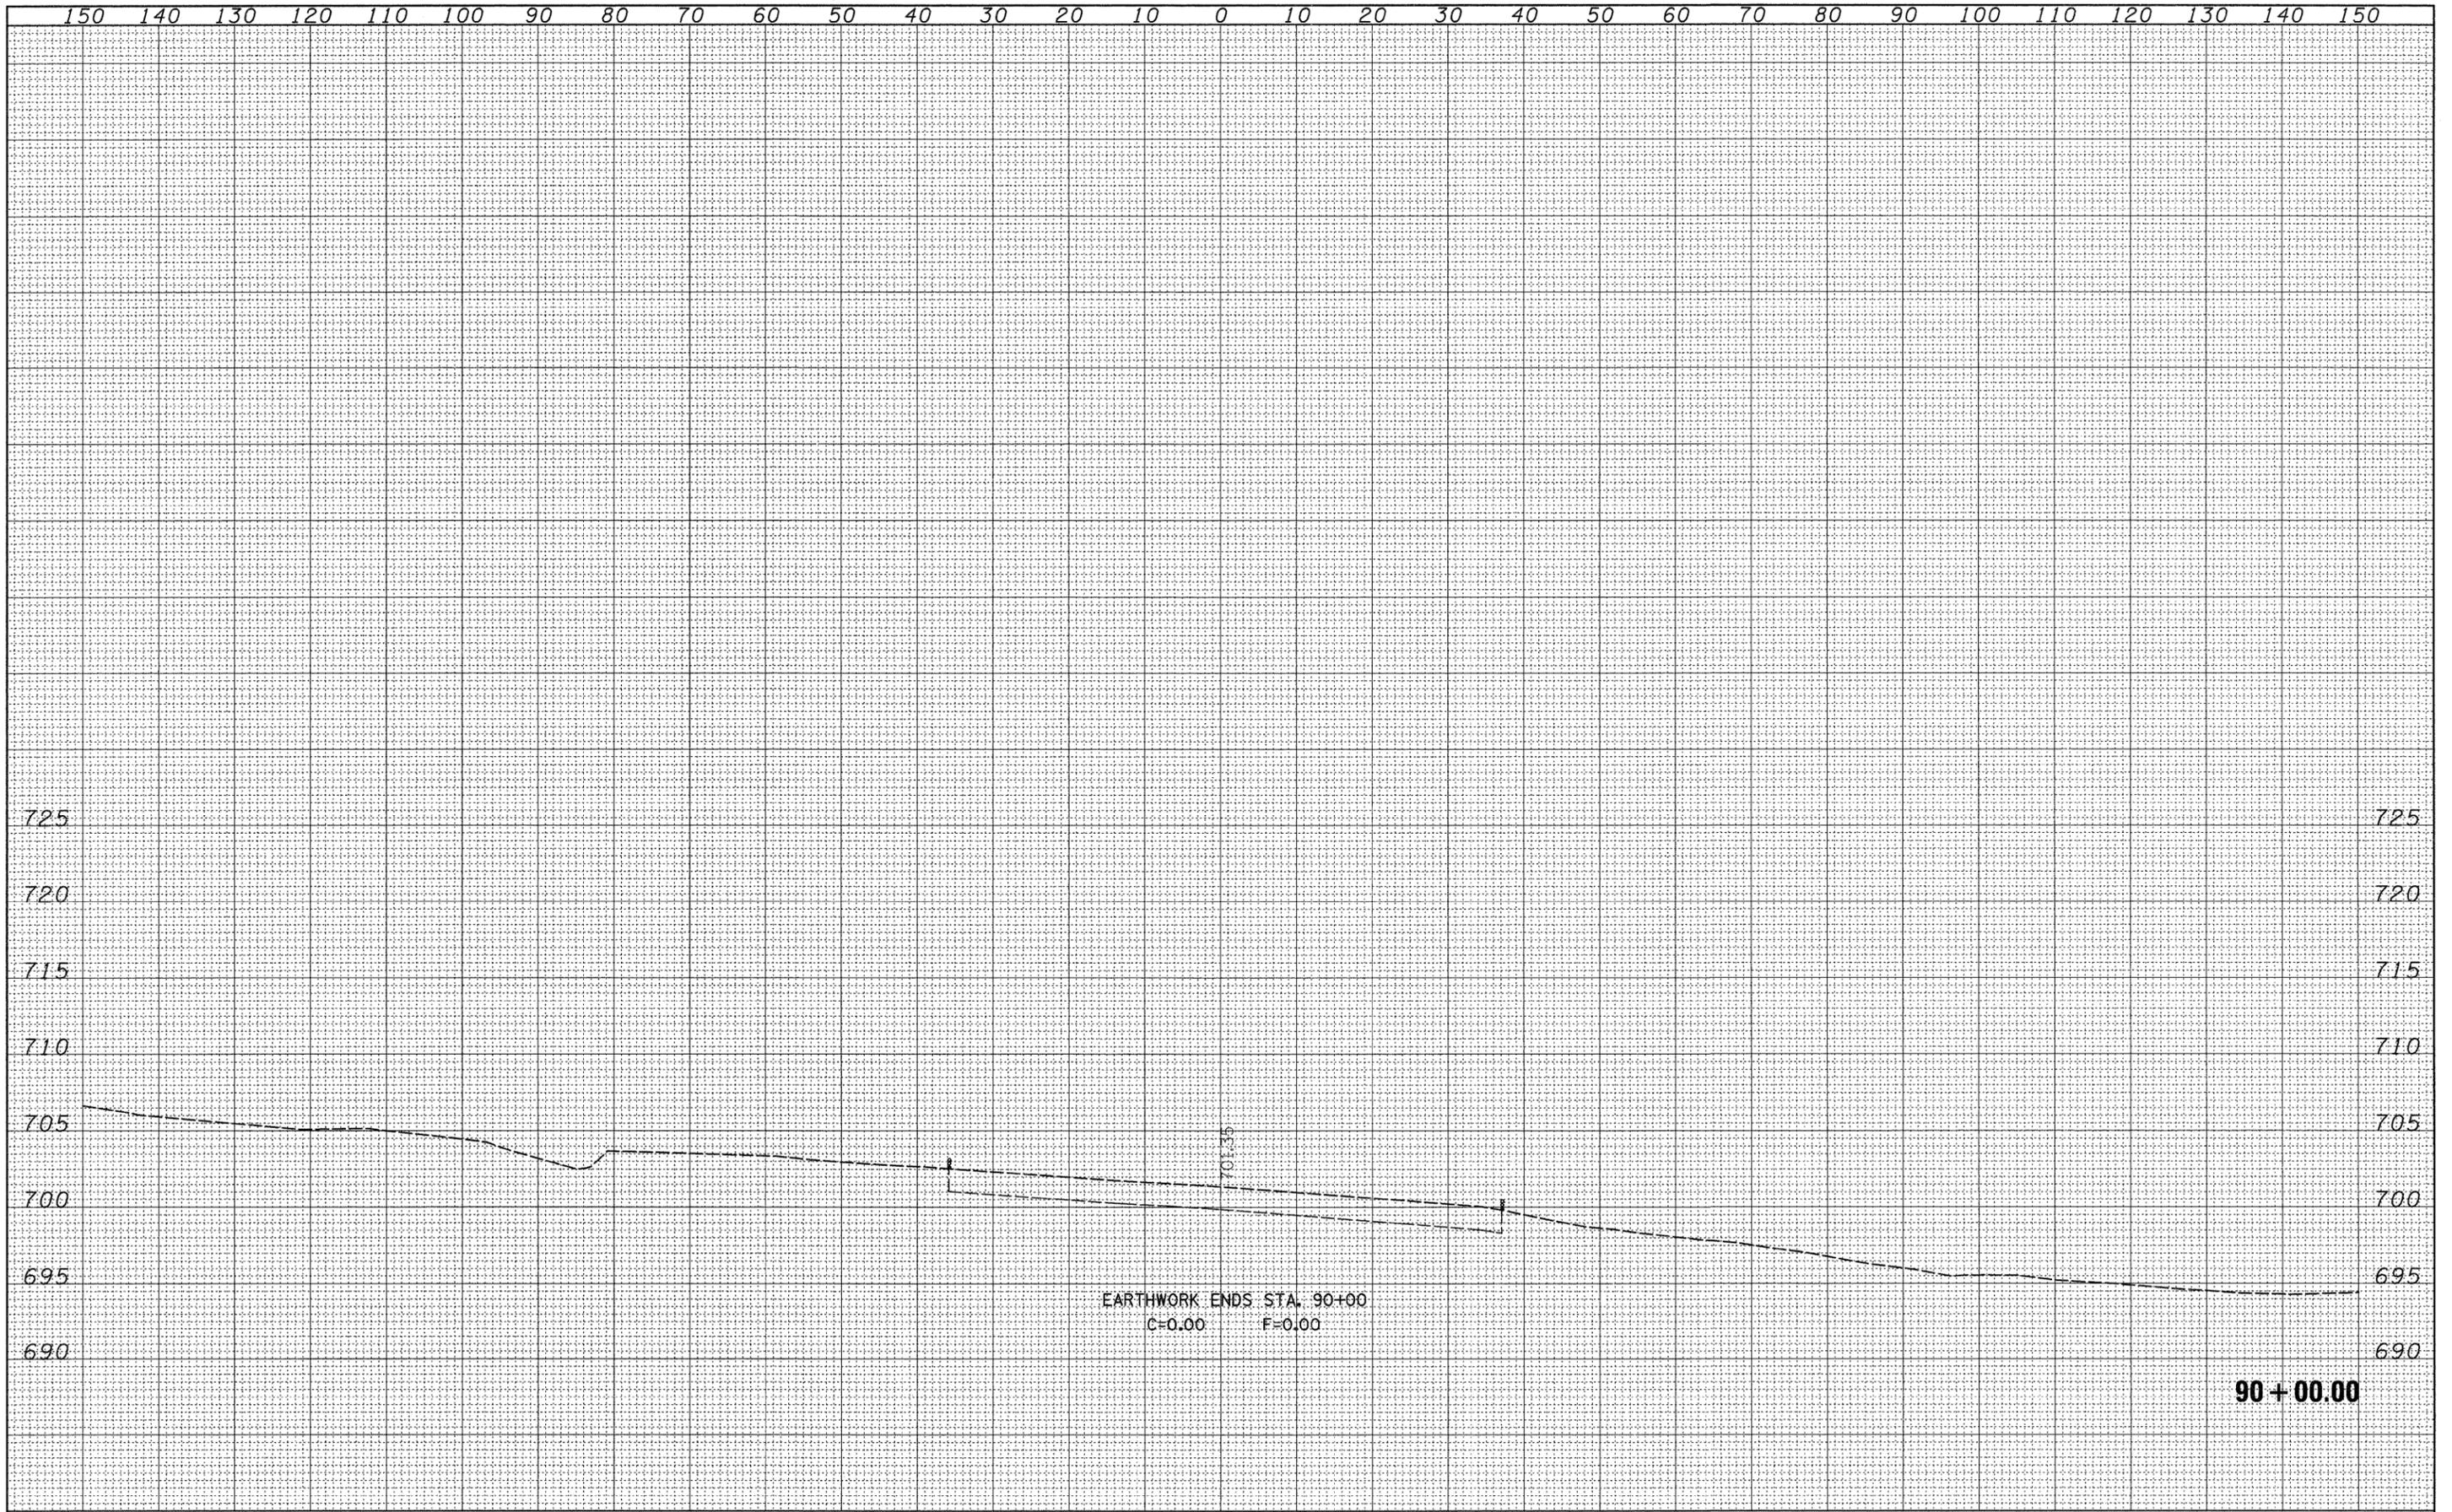

FILE NAME =	USER NAME = hensonke	DESIGNED -	REVISED -	STATE OF ILLINOIS DEPARTMENT OF TRANSPORTATION	BETHEL ROAD CROSS SECTIONS			F.A.P. RTE. 642	SECTION (10,11)T	COUNTY JO DAVIESS	TOTAL SHEETS 283	SHEET NO. 279
os\p\work\PWID07\HENSONKE\dms33699\d04787\scs\bet.dgn	PLOT SCALE = 10,0000' / IN.	DRAWN -	REVISED -		SCALE:	SHEET NO.	OF	SHEETS	STA. 90+00.00	TO STA. 90+00.00	FED. ROAD DIST. NO.	ILLINOIS FED. AID PROJECT
	PLOT DATE = Tue Sep 30 14:14:44 2008	CHECKED -	REVISED -									CONTRACT NO. 64D07
		DATE -	REVISED -									

90+00.00