


| | |
|---------------|--|
| DATE | |
| BY | |
| FINAL SURVEY | |
| SURVEY | |
| NOTE BOOK | |
| TEMPLATE | |
| AREAS CHECKED | |
| NO. | |

| | |
|-----------------|--|
| DATE | |
| BY | |
| ORIGINAL SURVEY | |
| SURVEY | |
| NOTE BOOK | |
| TEMPLATE | |
| AREAS CHECKED | |
| NO. | |

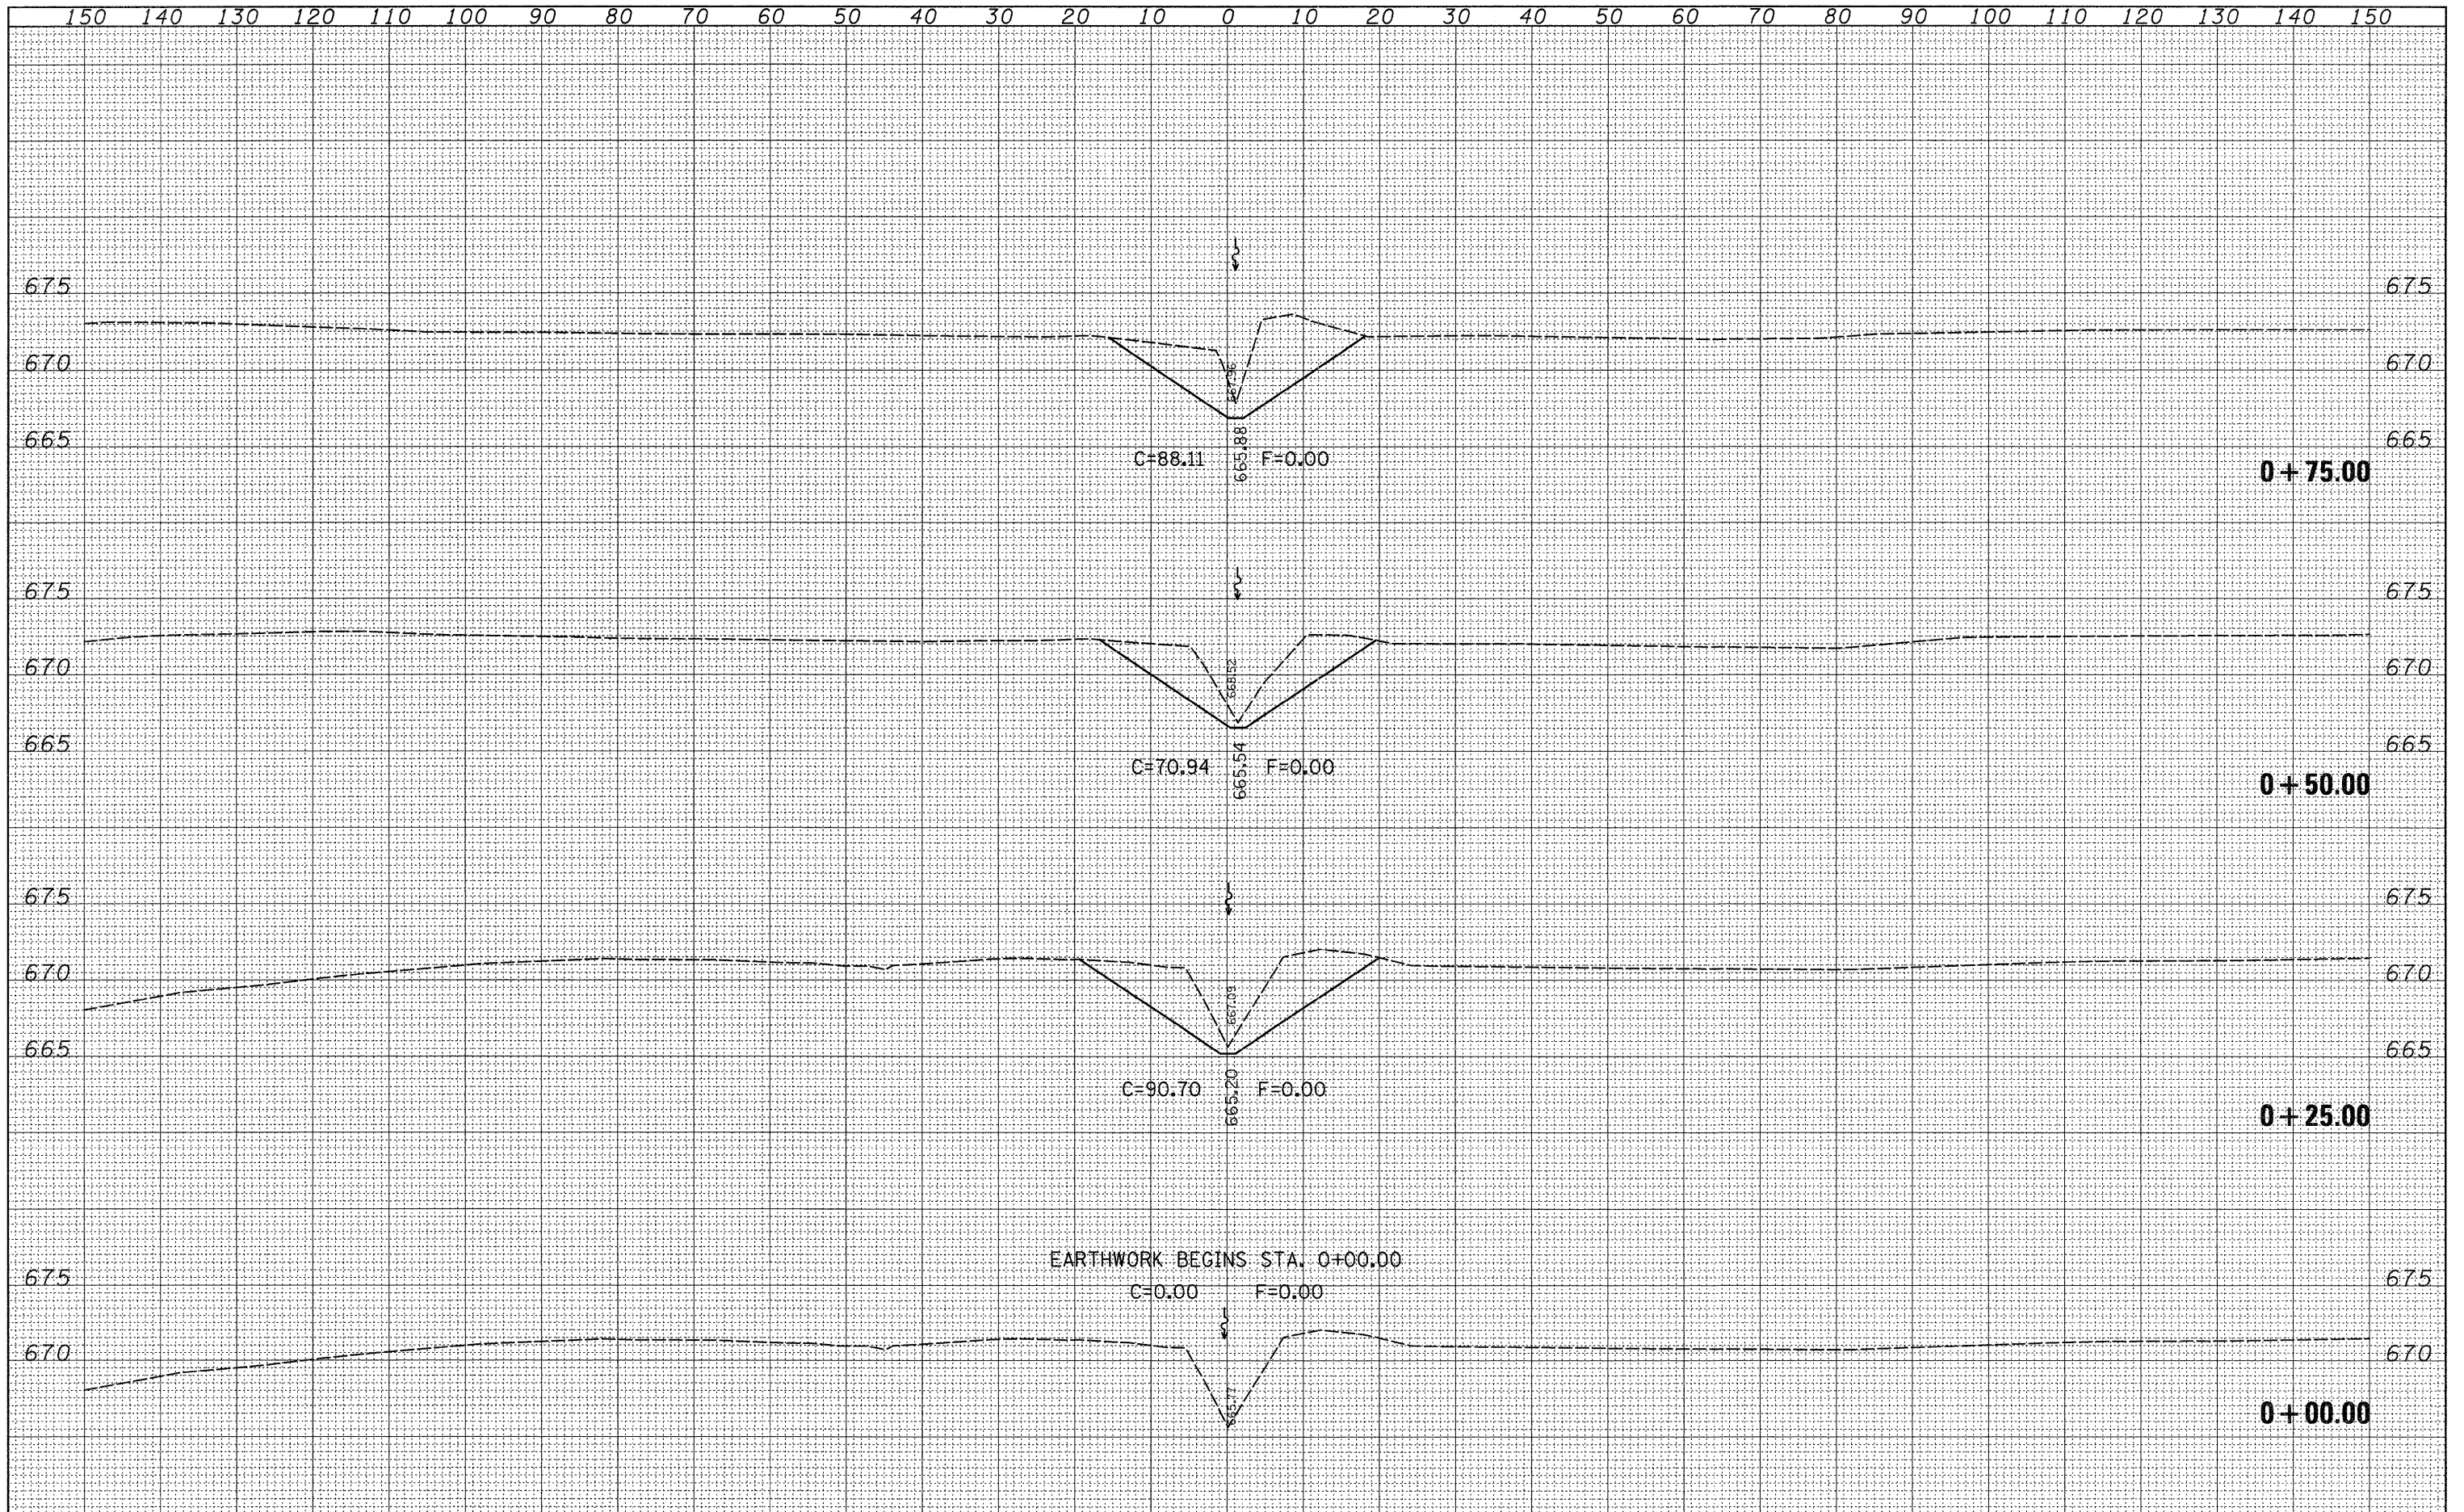

| | | | | | | | | | | |
|--|----------------------|------------|-----------|---|--|---|-----------|-------------|-----------------|-----------|
| FILE NAME = | USER NAME = hensonke | DESIGNED - | REVISED - | STATE OF ILLINOIS DEPARTMENT OF TRANSPORTATION | PLUM RIVER CHANNEL CROSS SECTIONS | F.A.P. RTE. | SECTION | COUNTY | TOTAL SHEETS | SHEET NO. |
| c:\pw_work\PWIDOT\HENSONKE\dms33699\d04707.xml | dgn | DRAWN - | REVISED - | | | 642 | (10,11) | JO DAVIESS | 283 | 280 |
| PLOT SCALE = 10,000' / IN. | | CHECKED - | REVISED - | | | CONTRACT NO. 64D07 | | | | |
| PLOT DATE = Tue Sep 30 11:42:38 2008 | | DATE - | REVISED - | | | FED. ROAD DIST. NO. ILLINOIS FED. AID PROJECT | | | | |
| SCALE: | | | | | | SHEET NO. | OF SHEETS | STA. +25.00 | TO STA. 1+00.02 | |