


FINAL SURVEY	DATE
SURVEYED	BY
NOTE BOOK	
NO.	
TEMPLATE	
AREAS CHECKED	

ORIGINAL SURVEY	DATE
SURVEYED	BY
NOTE BOOK	
NO.	
TEMPLATE	
AREAS CHECKED	

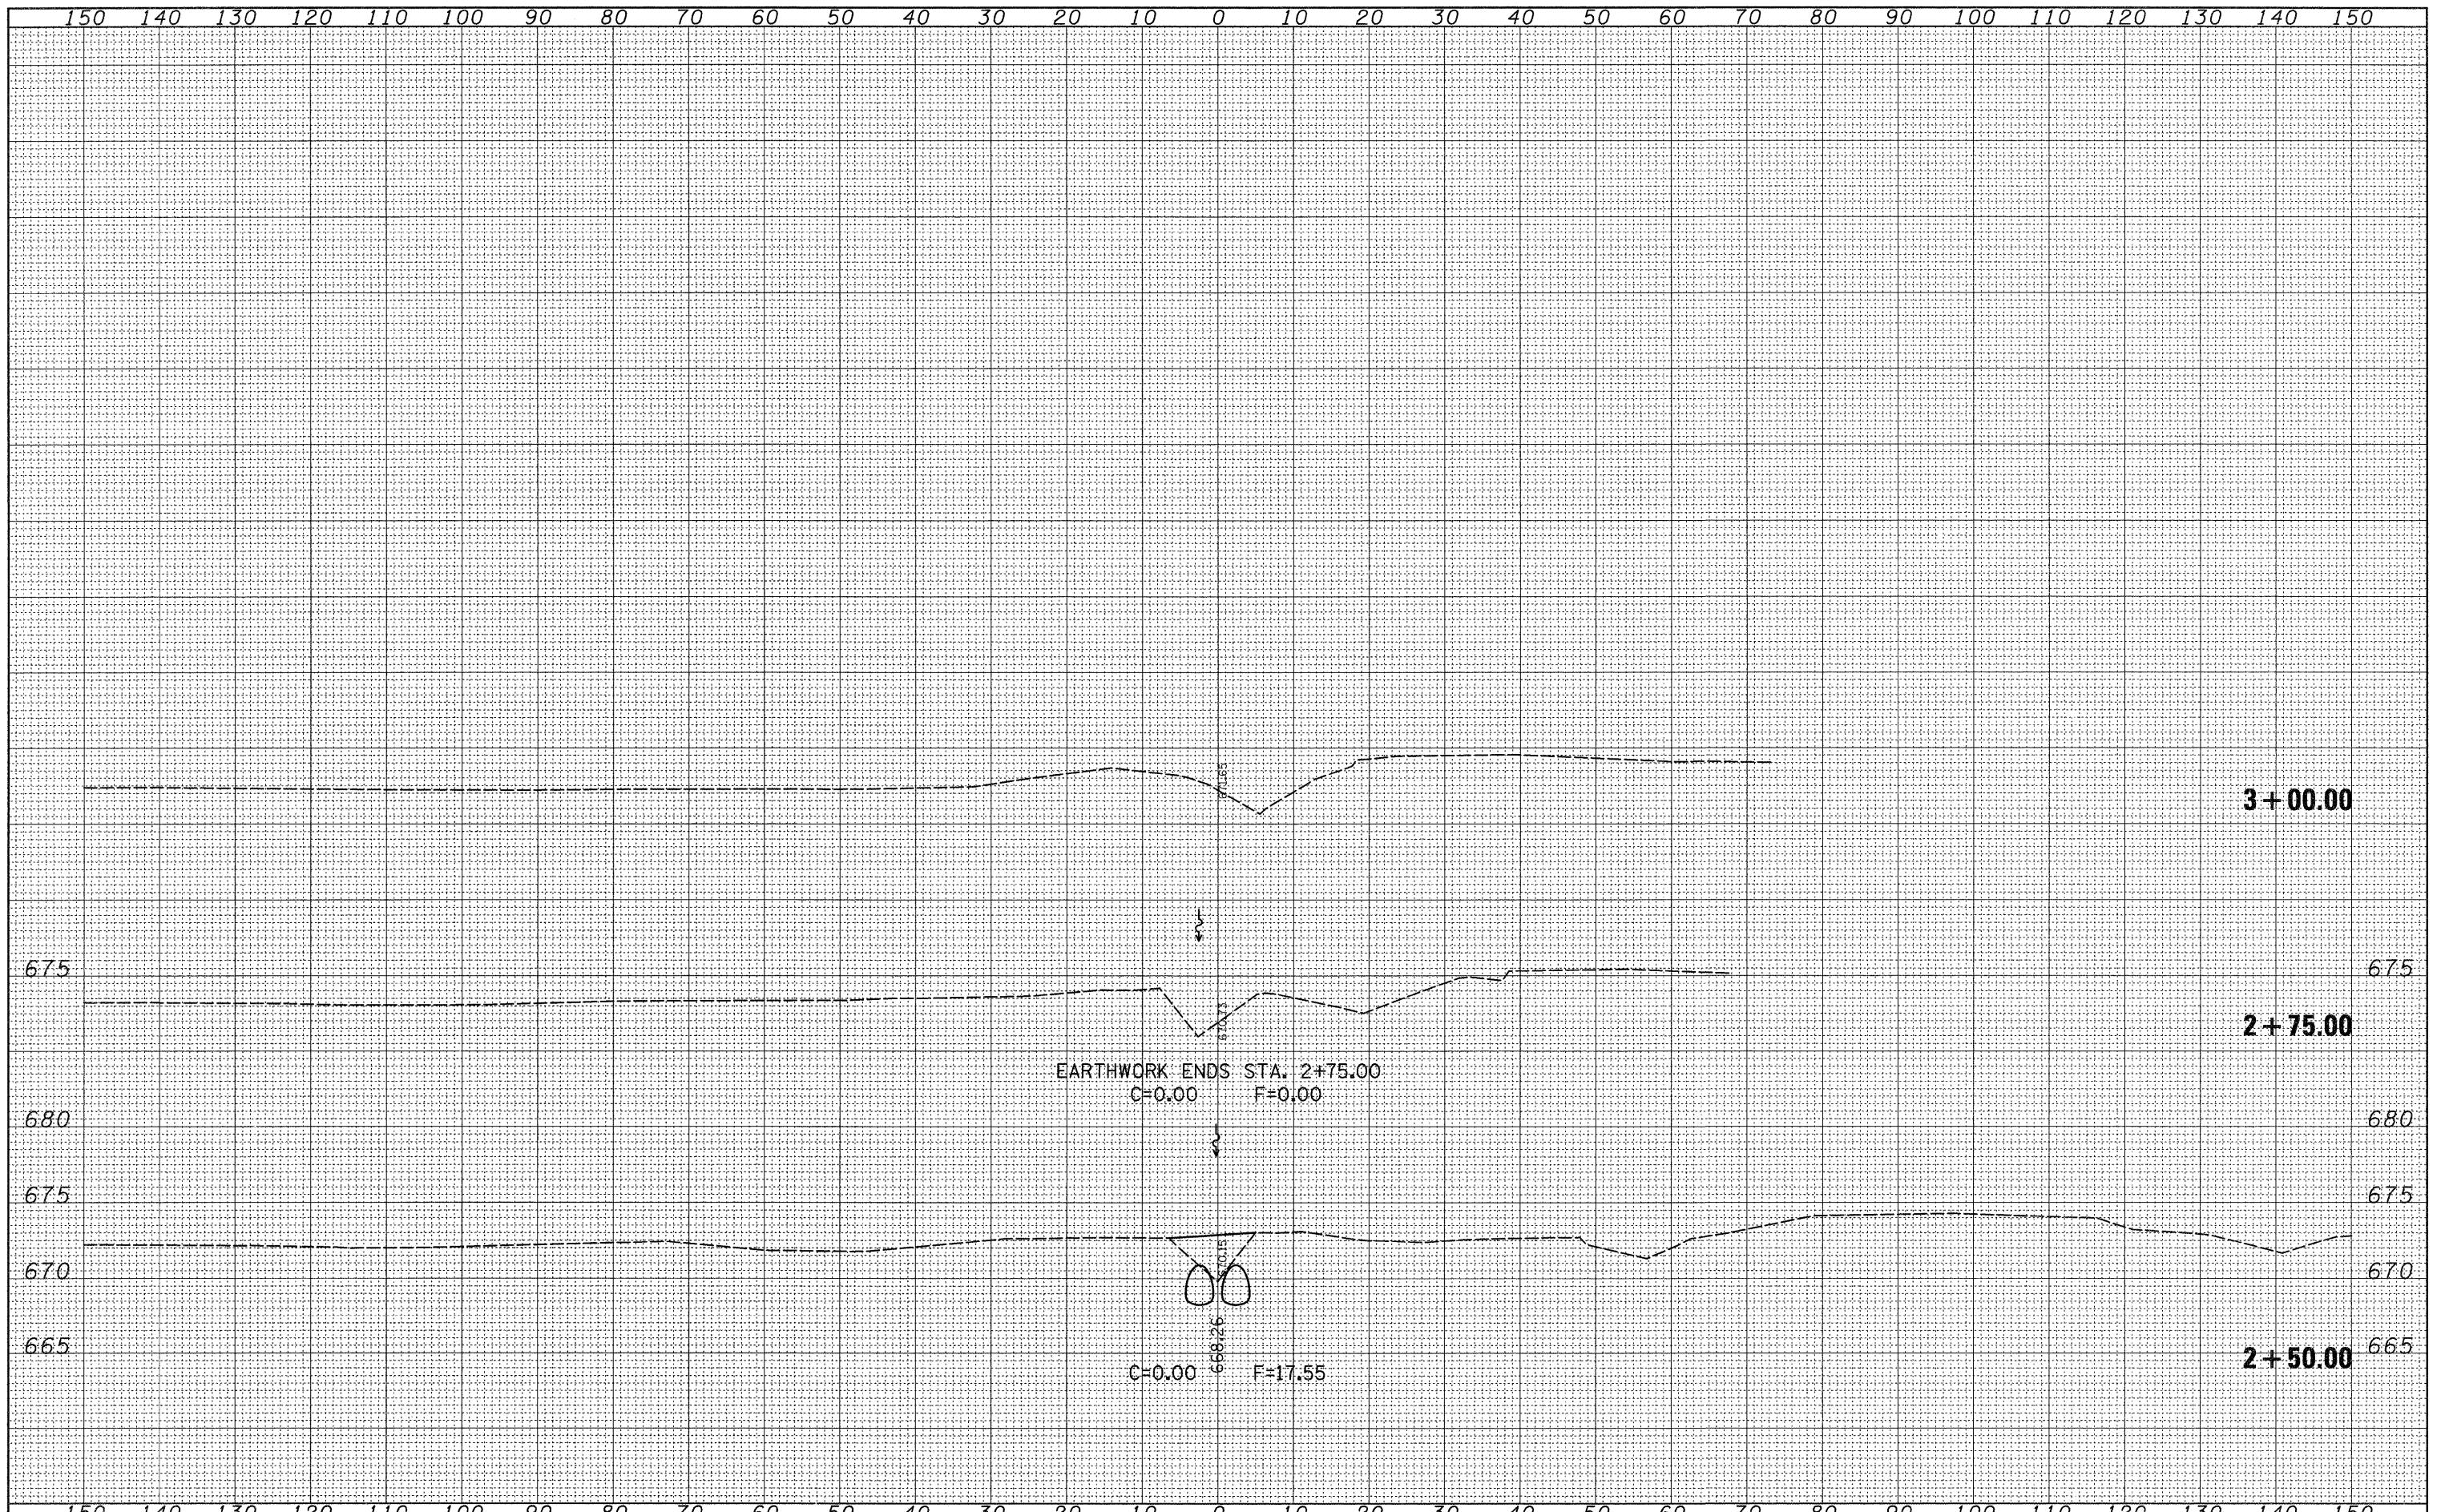

FILE NAME =	USER NAME = hensonke	DESIGNED -	REVISED -	STATE OF ILLINOIS DEPARTMENT OF TRANSPORTATION	PLUM RIVER CHANNEL CROSS SECTIONS			F.A.P. RTE.	SECTION	COUNTY	TOTAL SHEETS	SHEET NO.
os\pw_work\PWIDOT\HENSONKE\dms33699\ad@4787.xml	Edgn	DRAWN -	REVISED -					642	(10,11)T	JO DAVIESS	283	283
PLOT SCALE = 10,0000' / IN.	CHECKED -	REVISED -	REVISED -					CONTRACT NO. 64D07				
PLOT DATE = Tue Sep 30 11:42:38 2008	DATE -	REVISED -	REVISED -					FED. ROAD DIST. NO.	ILLINOIS FED. AID PROJECT			
SCALE:					SHEET NO.	OF	SHEETS	STA. 2+76.40	TO STA. 3+05.19			