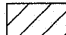

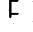
 




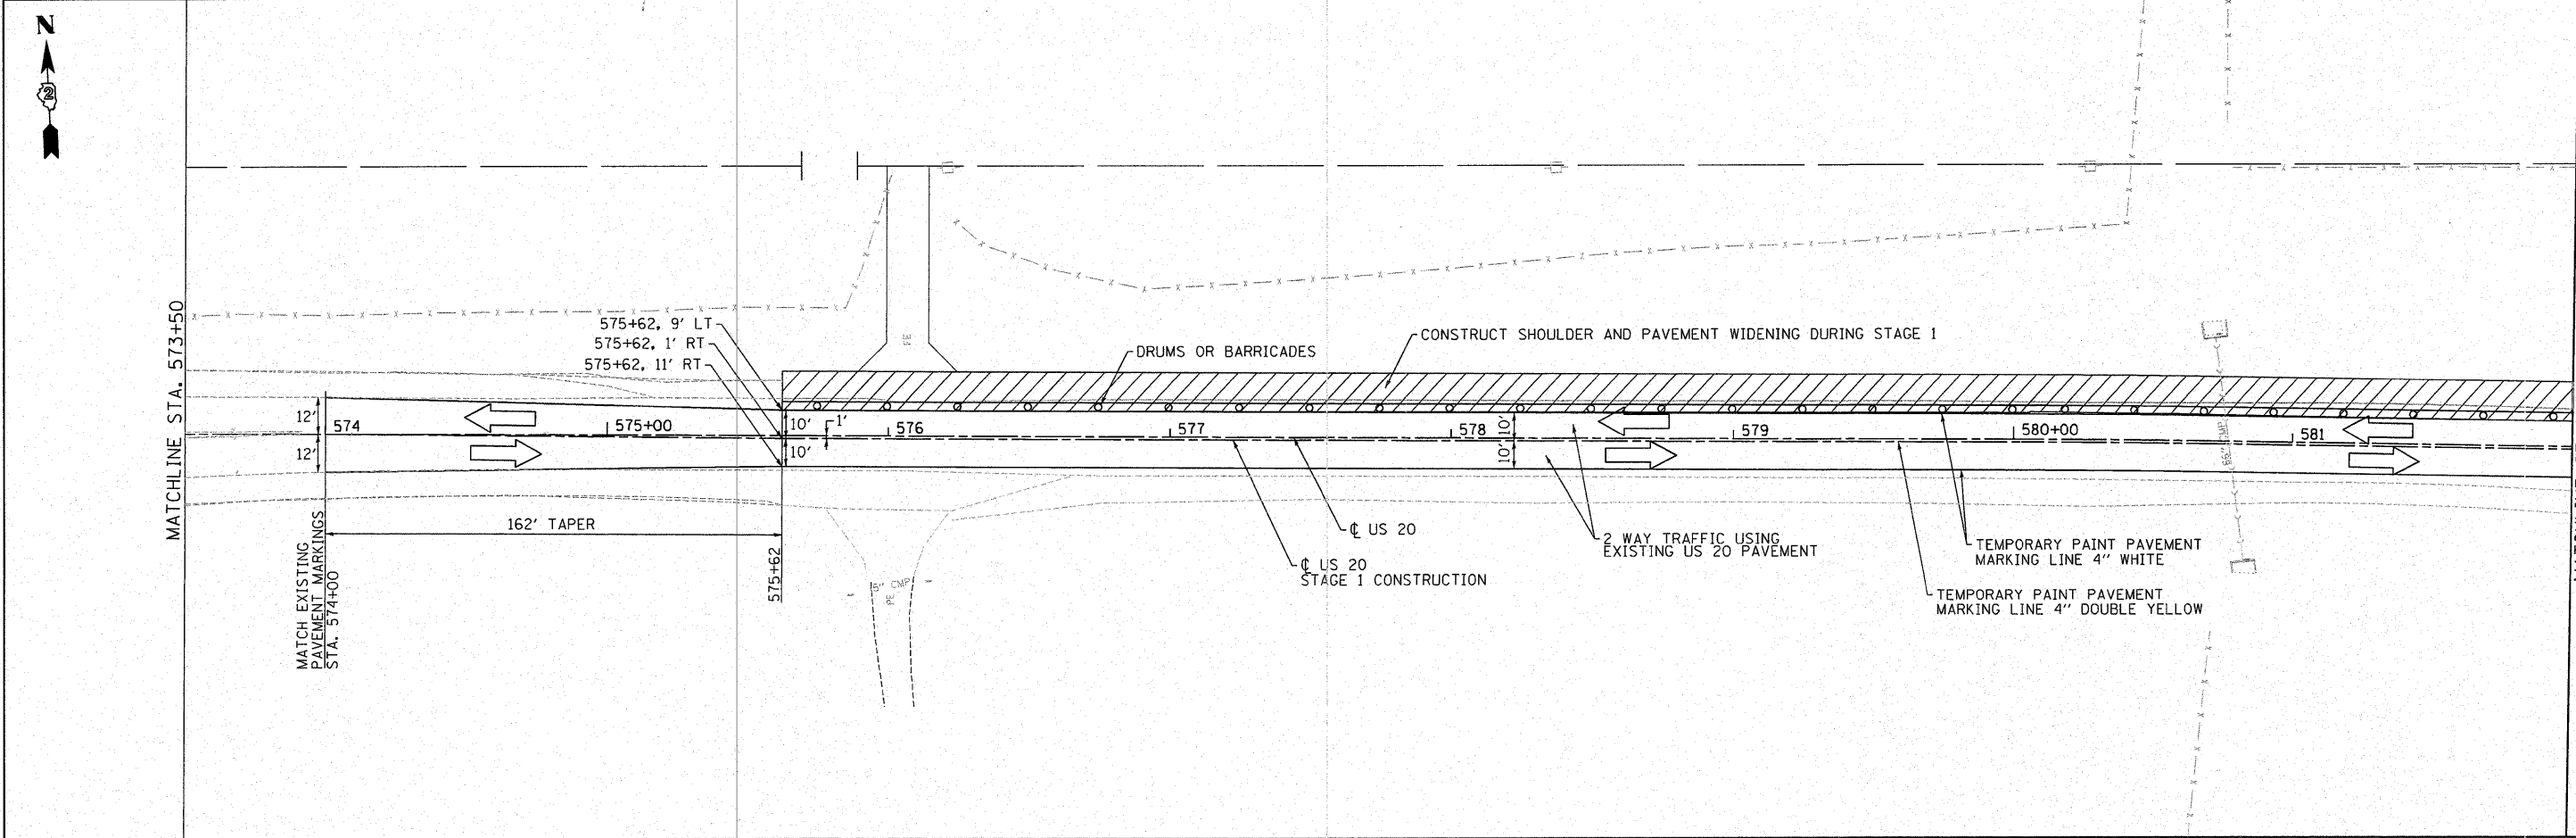
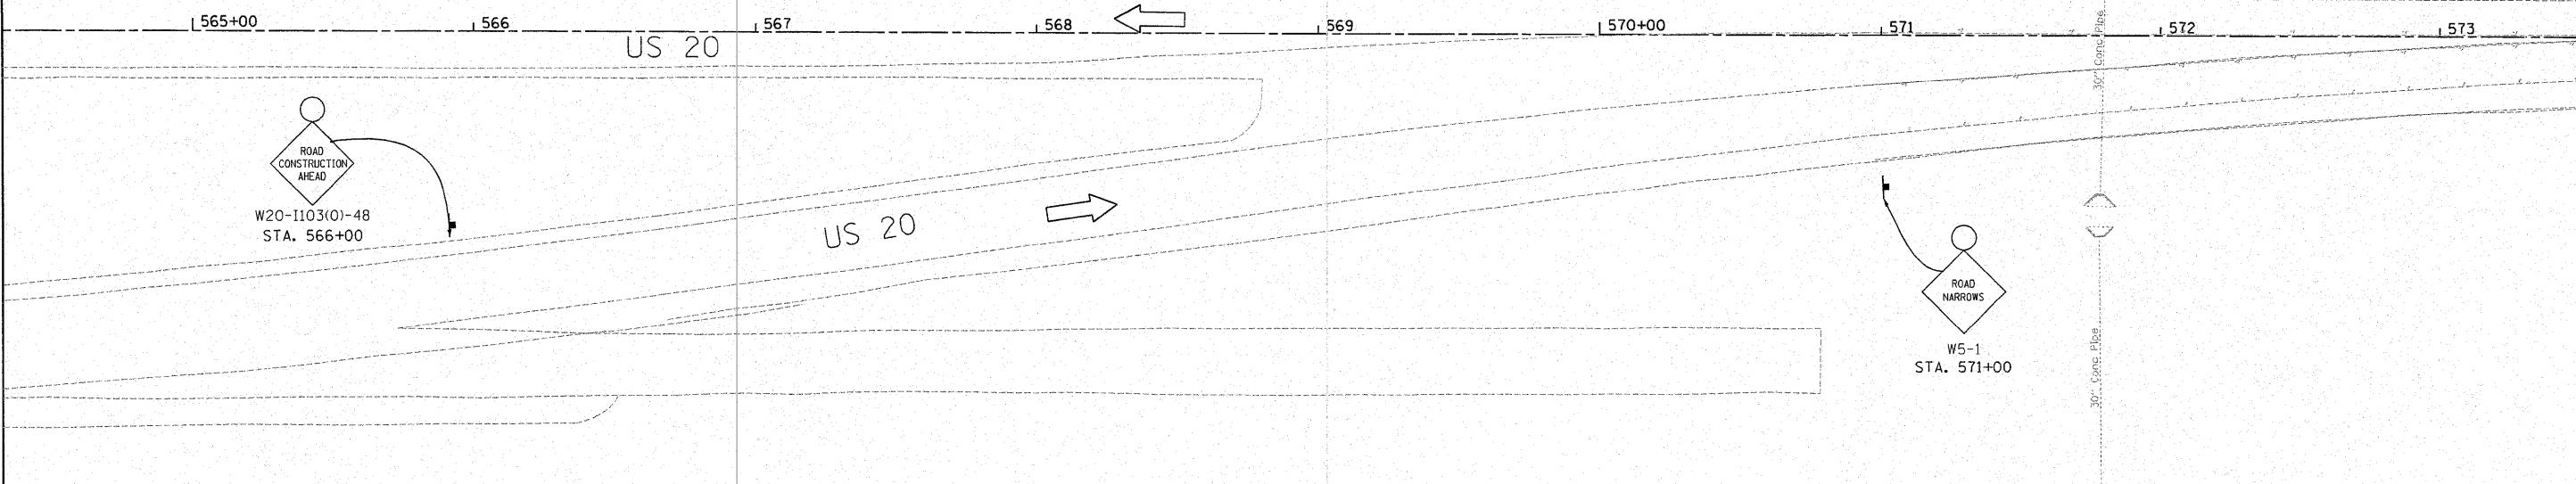


LEGEND

-  WORK AREA
-  SIGN
-  TYPE III BARRICADE
-  TYPE II BARRICADE OR DRUM
-  VERTICAL PANEL
-  IMPACT ATTENUATOR

STAGE 1

1. ERECT BARRICADES, SIGNS AND PLACE TEMPORARY PAINT PAVEMENT MARKINGS AS SHOWN ON THE STAGE 1 DRAWINGS, STATE STANDARDS AND AS DIRECTED BY THE ENGINEER.
2. CONSTRUCT THE HOT-MIX ASPHALT SHOULDER AND PAVEMENT WIDENING ALONG US 20 FROM STA. 575+62 LT. TO STA. 596+83 LT USING HIGHWAY STANDARDS 701326 AND 701006.
3. CONSTRUCT IL 84 PAVEMENT FROM STA. 1374+70 TO STA. 1376+10.
4. REMOVE 66" CMP AT STA 580+77 AND REPLACE WITH 36" PIPE CULVERT USING STANDARD 701201.



FILE NAME =	USER NAME = IDOTCAD	DESIGNED - SPF	REVISED -
W:\2298-03 - US 20 IL 84 Intersection\CAD Sheets\0208108-sh1-staging\ldgn		DRAWN - AJP	REVISED -
PLOT SCALE = 30.0000' / IN.		CHECKED - JMS	REVISED -
PLOT DATE = 1/22/2009		DATE - 01/23/09	REVISED -

**STATE OF ILLINOIS  
DEPARTMENT OF TRANSPORTATION**

**TRAFFIC STAGING PLANS STAGE 1 - US 20**

SCALE: 1"=30'      SHEET NO. 02 OF 04 SHEETS      STA.      TO STA.

F.A.P. RTE.	SECTION	COUNTY	TOTAL SHEETS	SHEET NO.
301	30-M-2	JoDAVISS	81	25
CONTRACT NO. 64E29				
FED. ROAD DIST. NO.    ILLINOIS FED. AID PROJECT				